
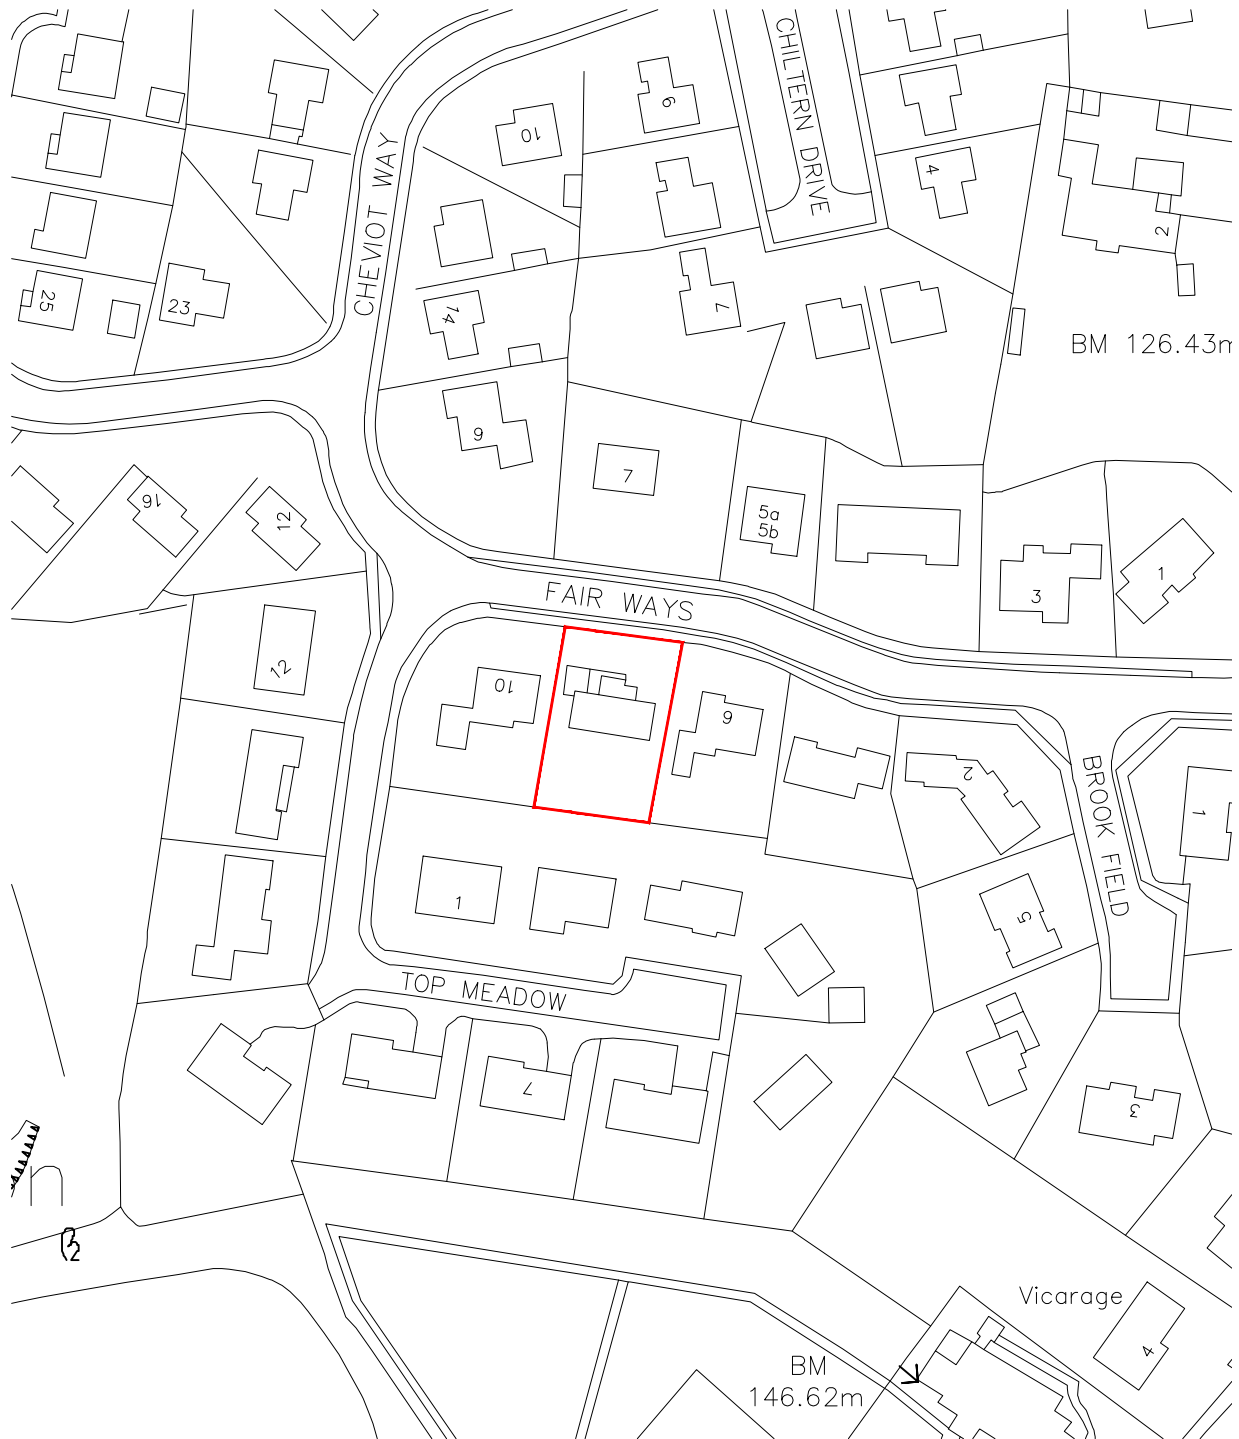


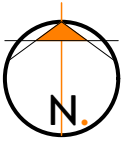

| REVISION | DESCRIPTION | DATE | STATUS                                     | PROJECT TITLE           |
|----------|-------------|------|--------------------------------------------|-------------------------|
|          |             |      | PLANNING DRAWING                           | FAIRWAYS                |
|          |             |      | ORANGE DESIGN STUDIO.                      | DRAWING TITLE           |
|          |             |      | ARCHITECTURAL PRACTICE                     | LOCATION PLAN           |
|          |             |      | hello@orangedesignstudio.co.uk             | SCALE                   |
|          |             |      | 59A, Huddersfield Road, Mirfield, WF14 8AA | 1:1250                  |
|          |             |      | orangedesignstudio.co.uk                   | PAPER SIZE              |
|          |             |      | 01924 650930                               | A4                      |
|          |             |      | COPYRIGHT © ORANGE DESIGN STUDIO LIMITED   | DWG NUMBER              |
|          |             |      |                                            | (EX)002                 |
|          |             |      |                                            | DATE                    |
|          |             |      |                                            | 30/01/24                |
|          |             |      |                                            | REVISION                |
|          |             |      |                                            | 1                       |
|          |             |      |                                            | CLIENT                  |
|          |             |      |                                            | MS RAWAT & MR LANCASTER |