




**1** Ground Floor  
Scale - 1 : 50

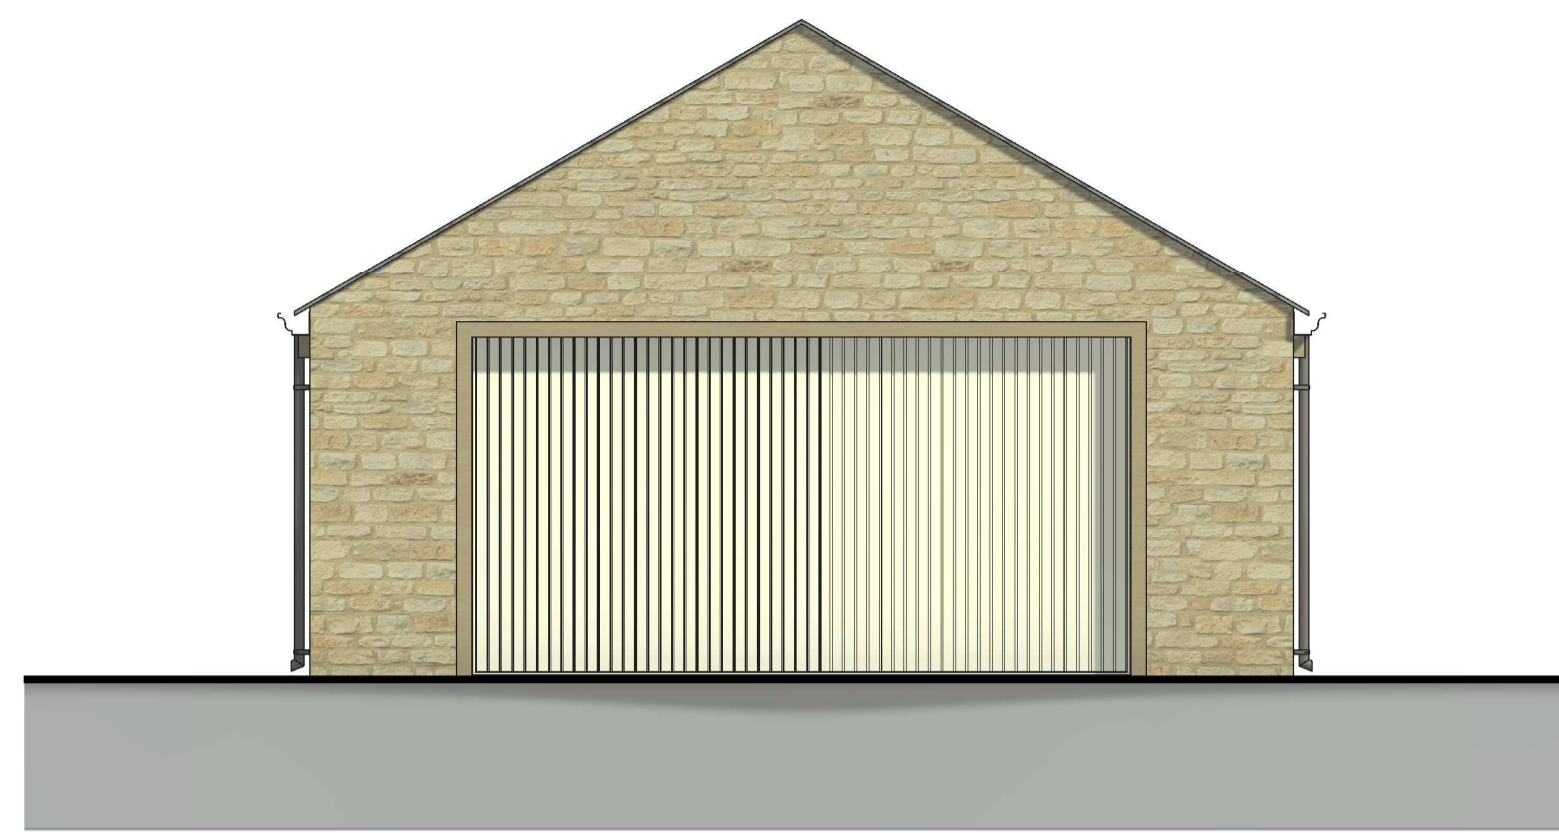

**2** South Elevation  
Scale - 1 : 50

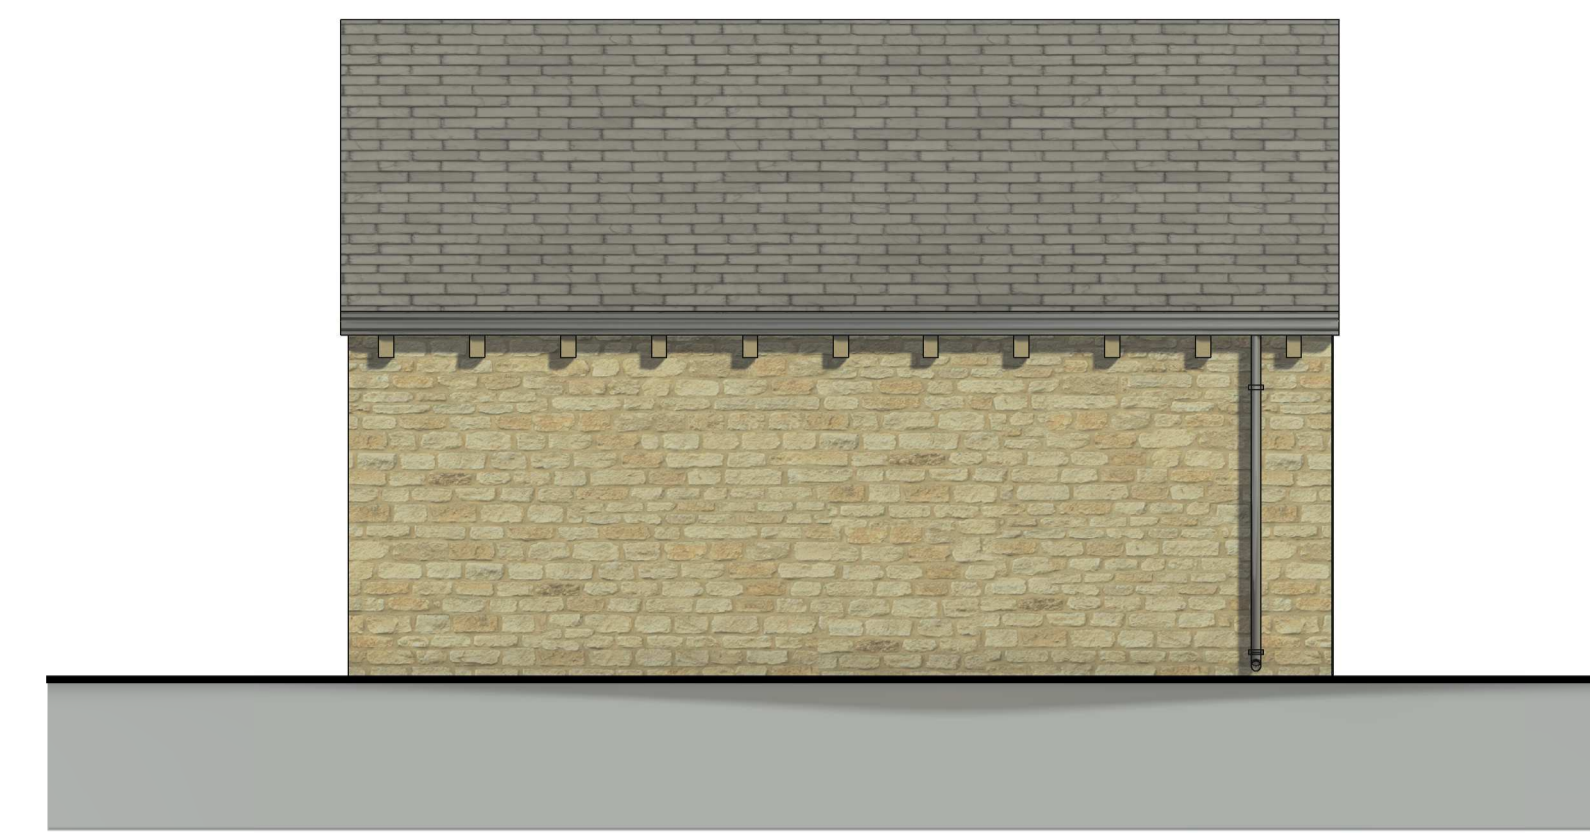

**3** West Elevation  
Scale - 1 : 50

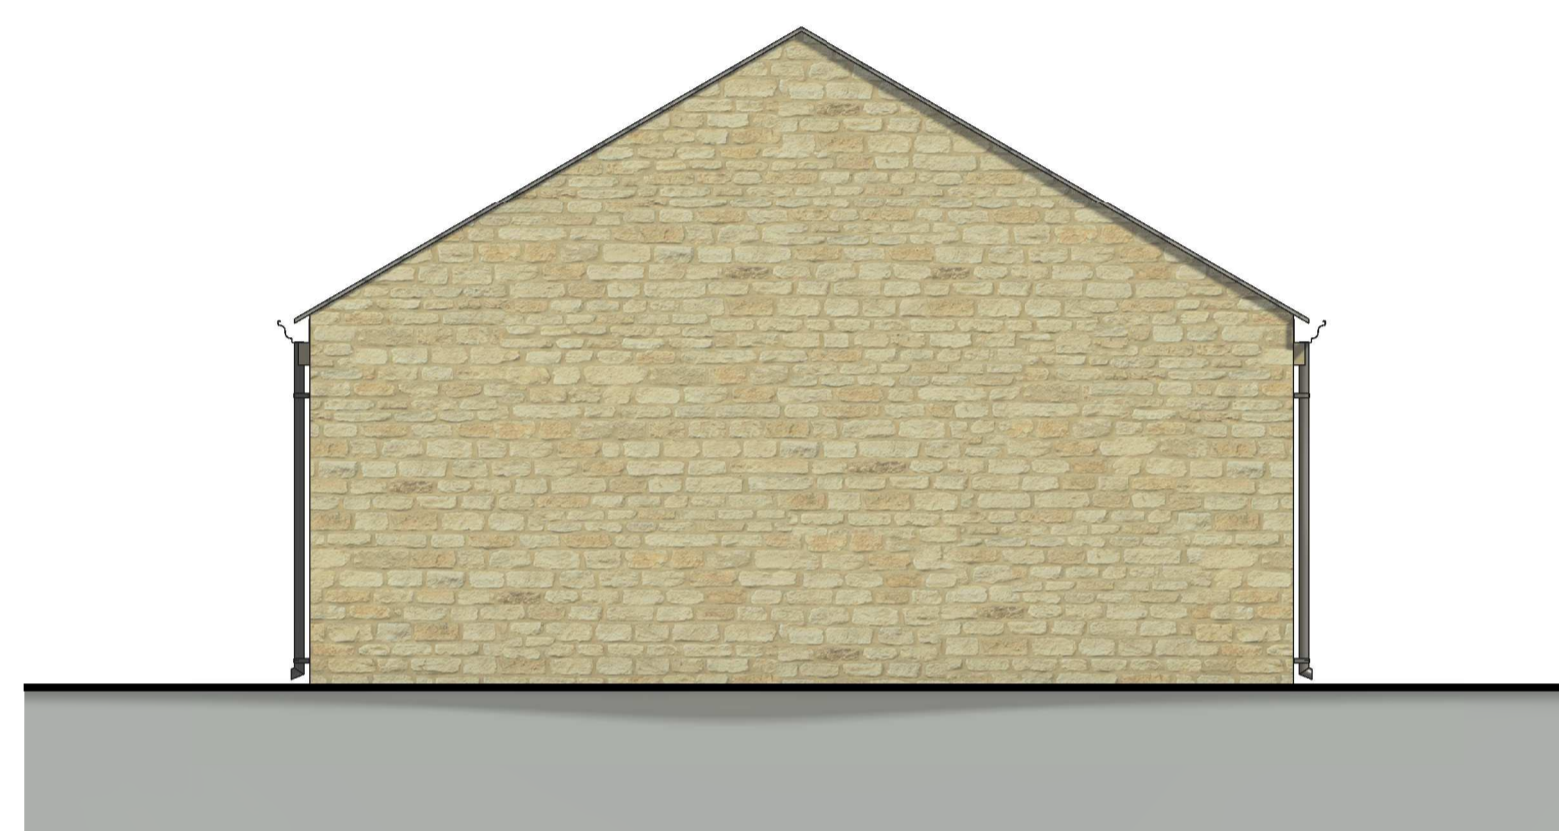

**4** North Elevation  
Scale - 1 : 50



**5** East Elevation  
Scale - 1 : 50