
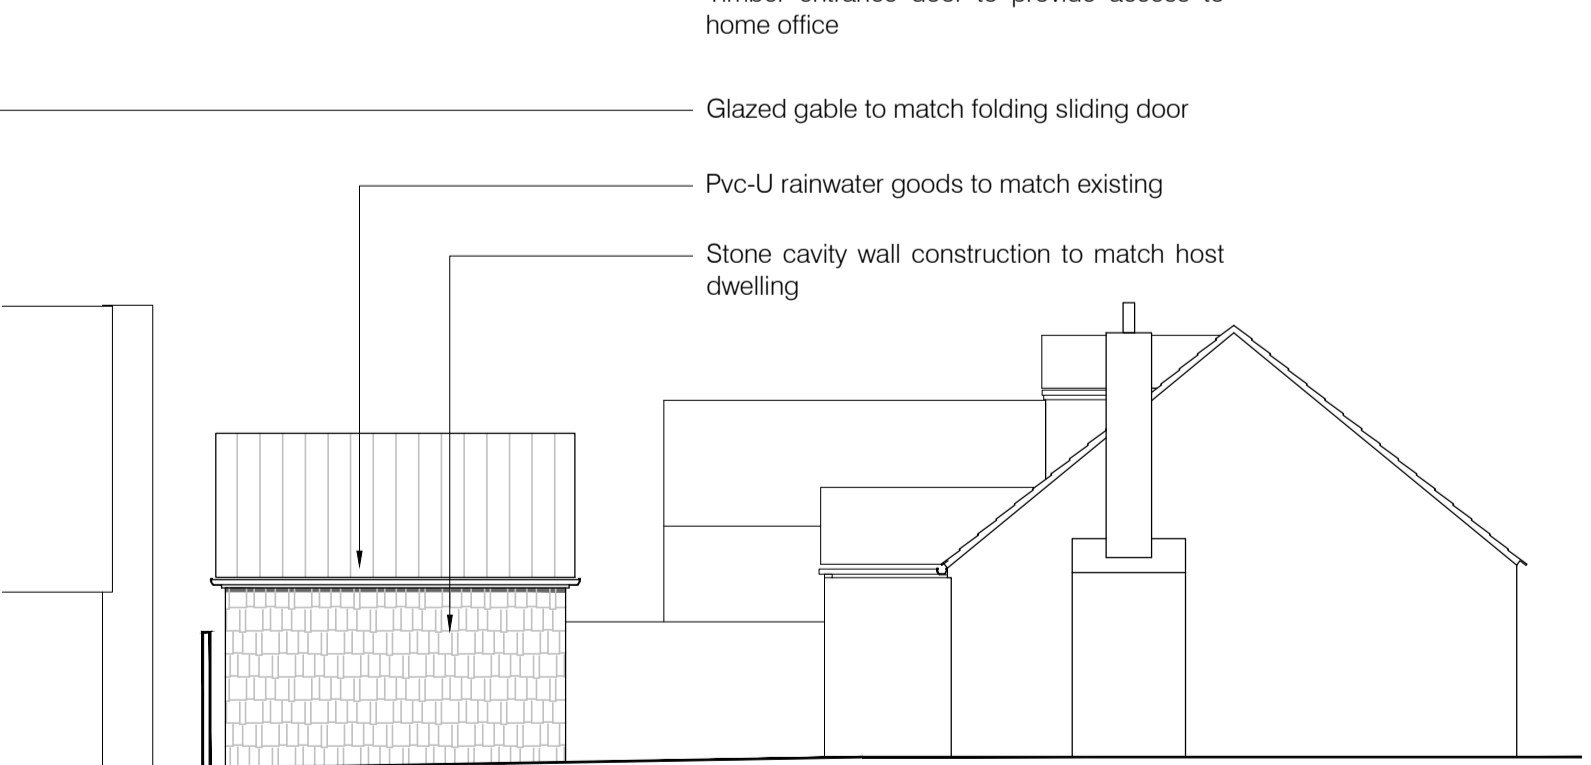
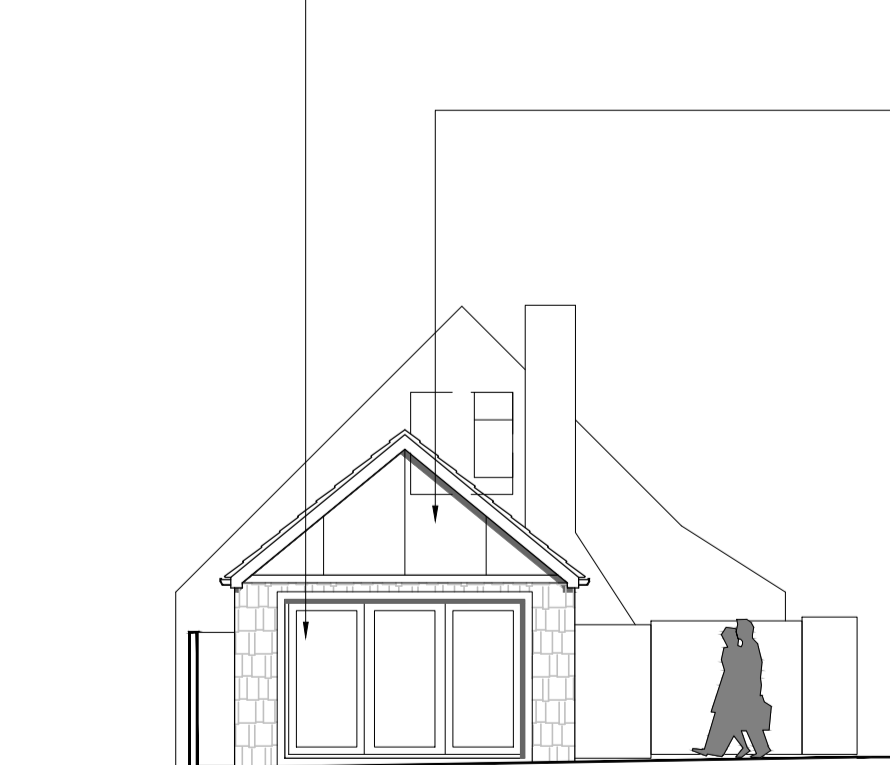
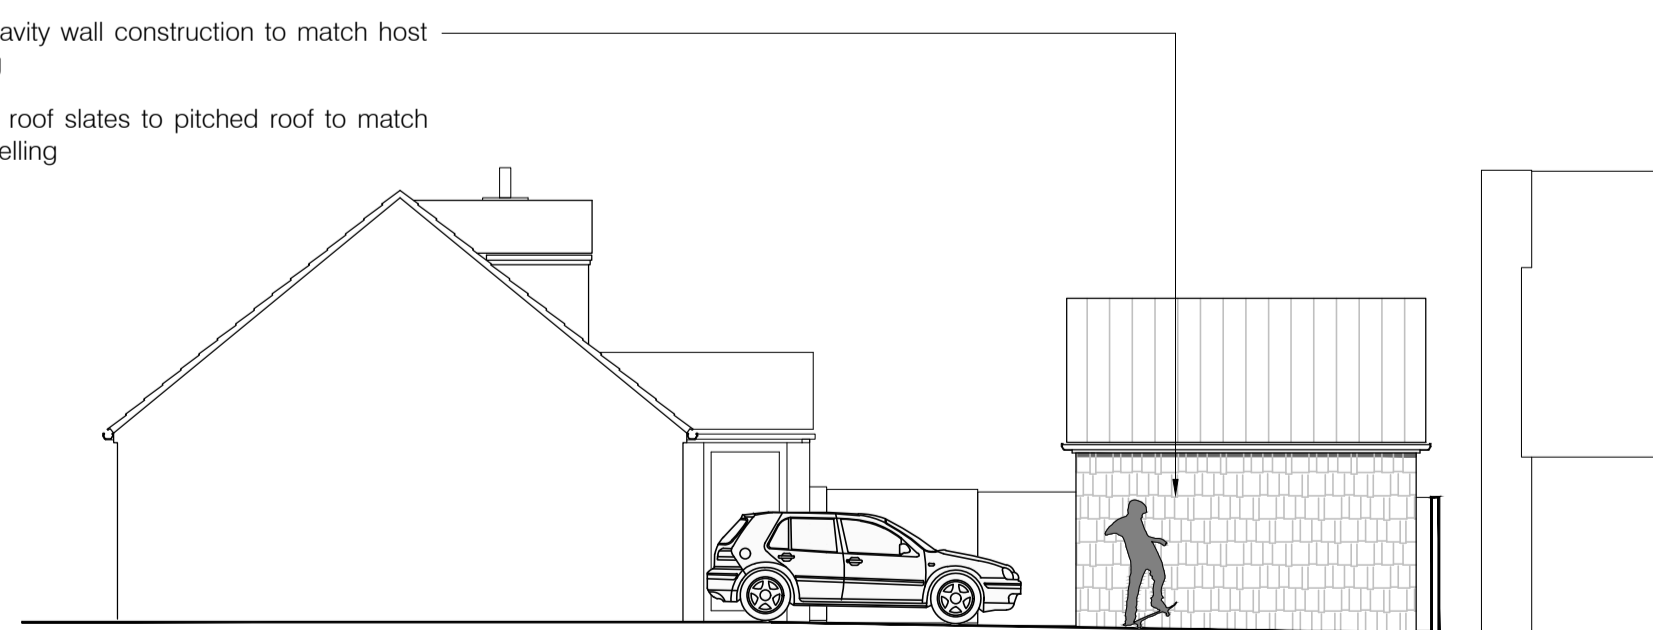
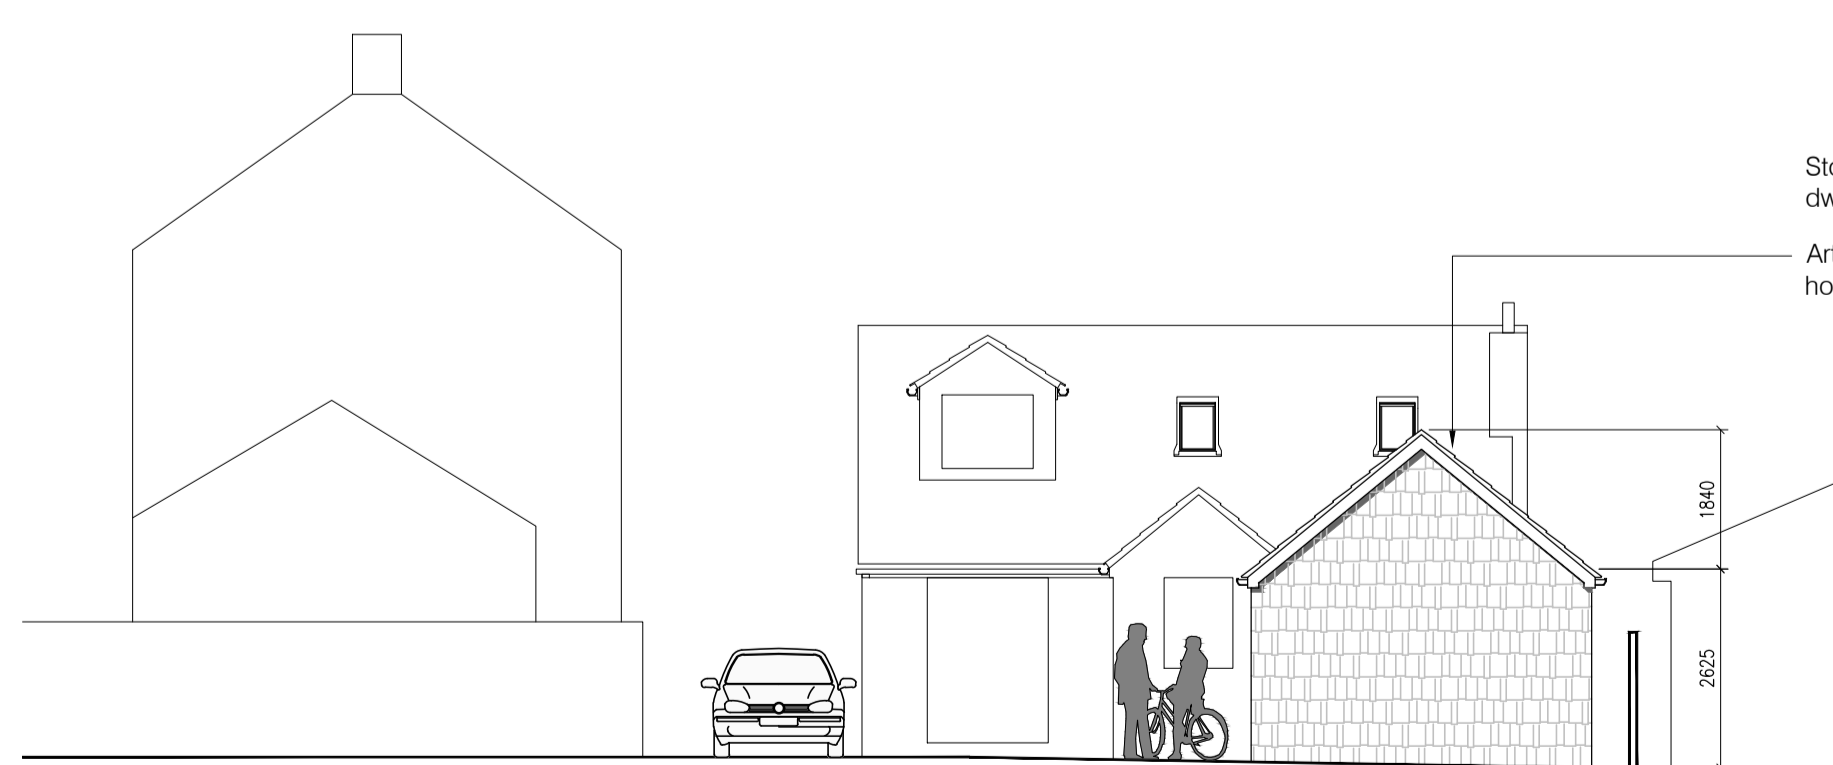
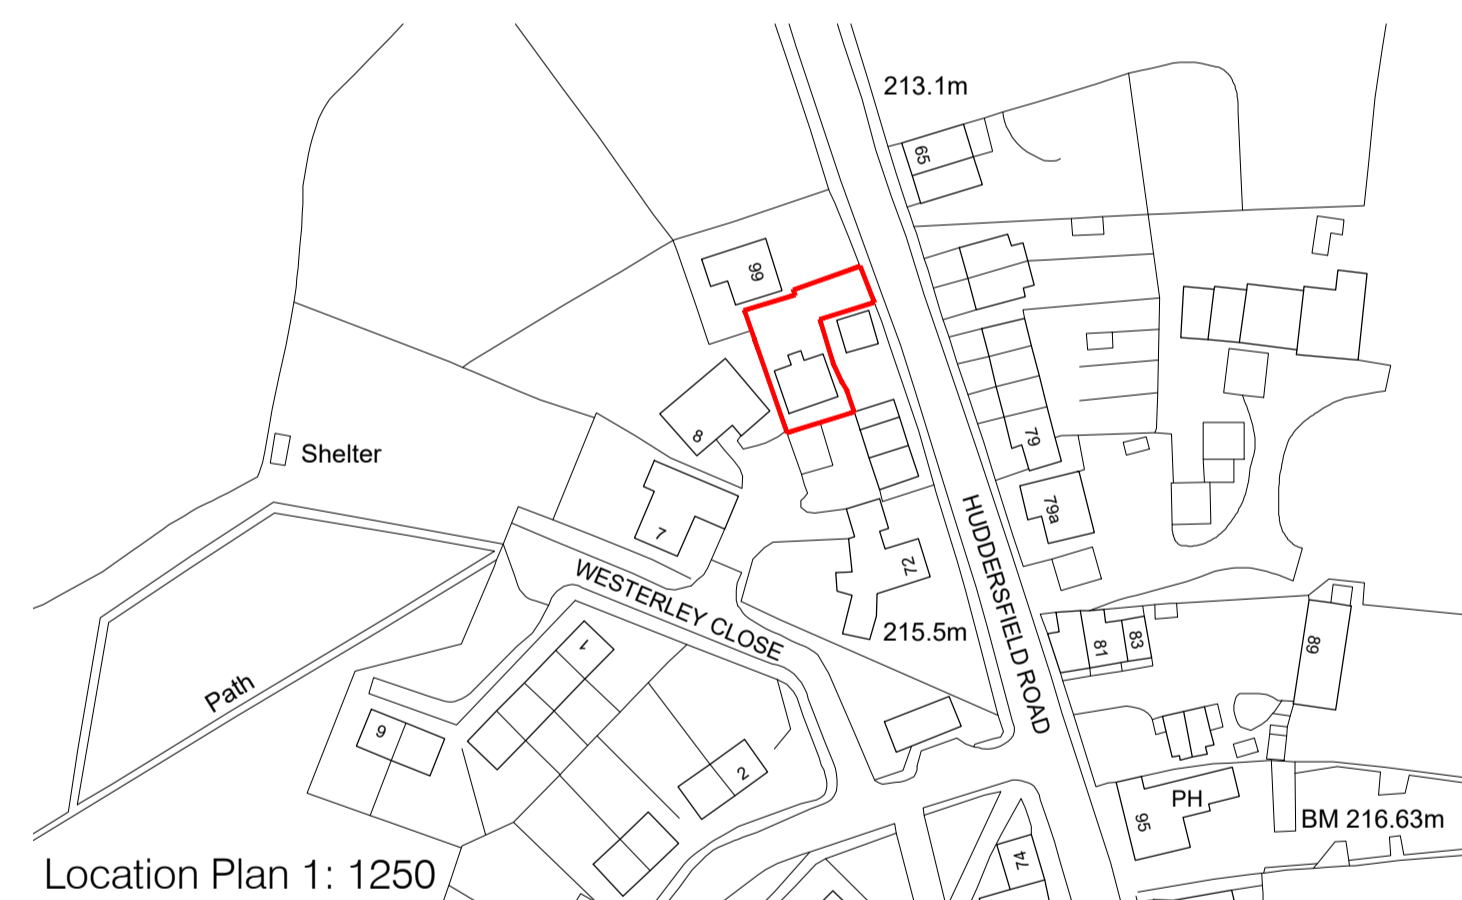
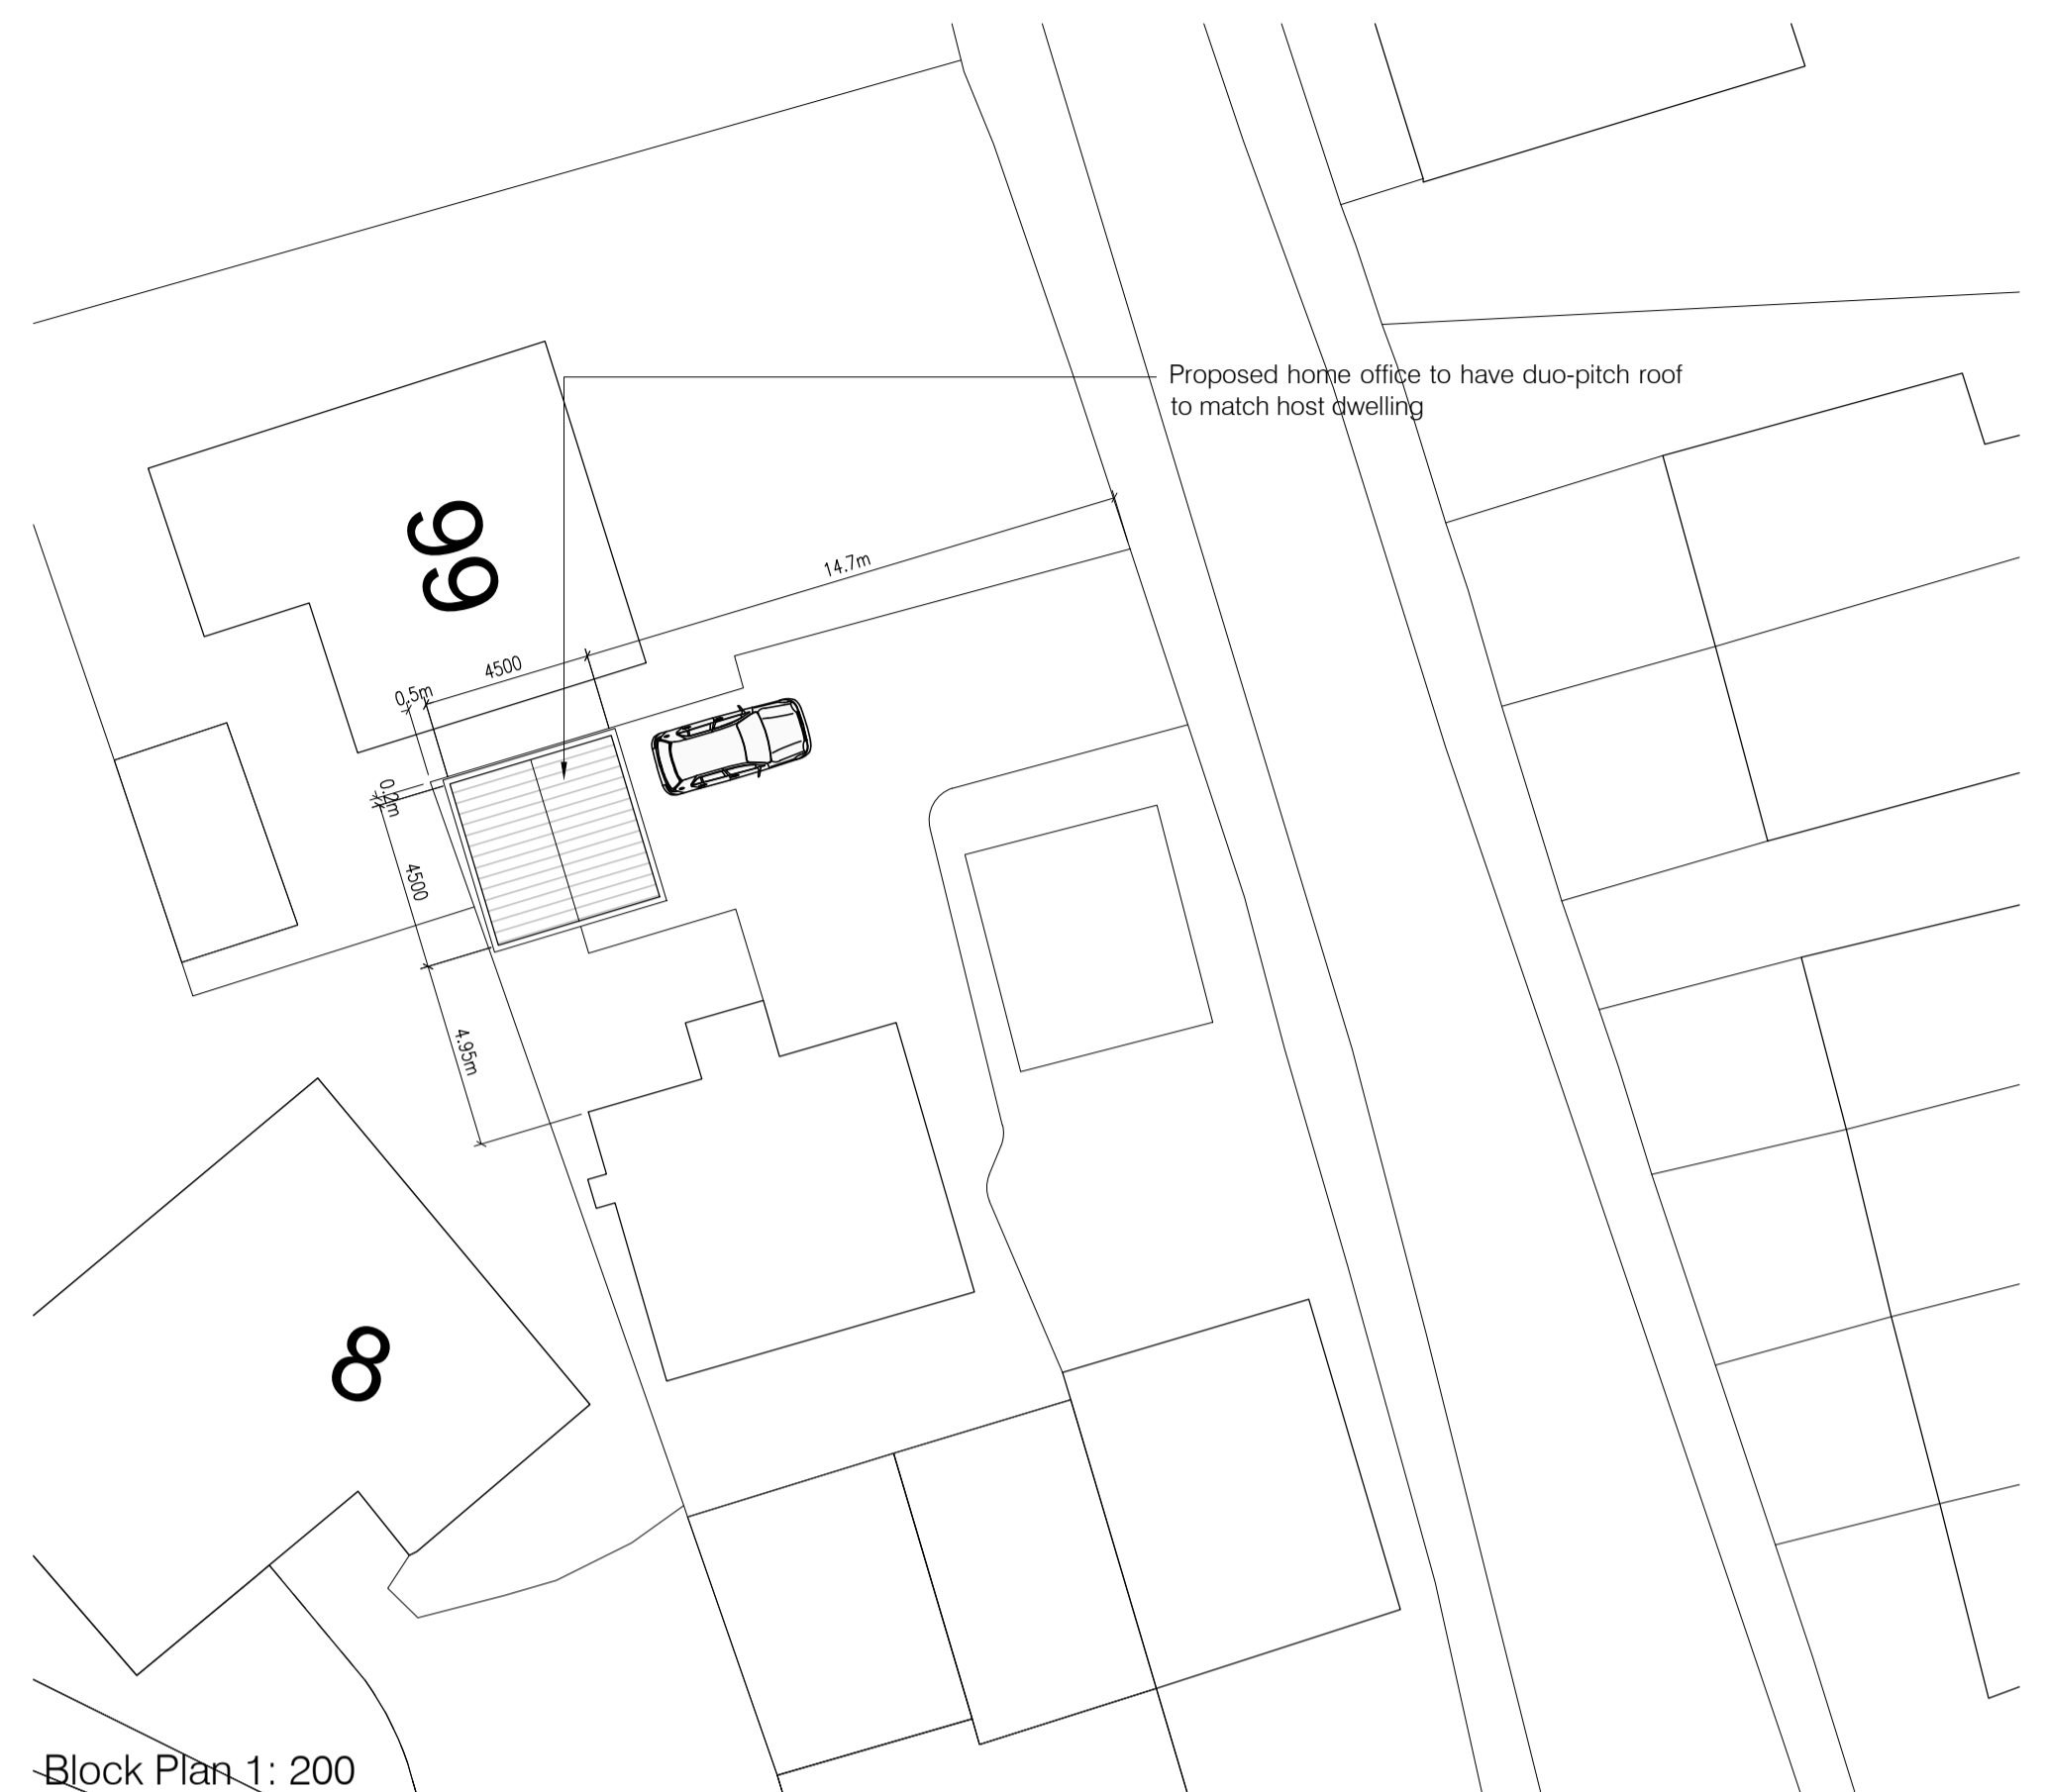


66


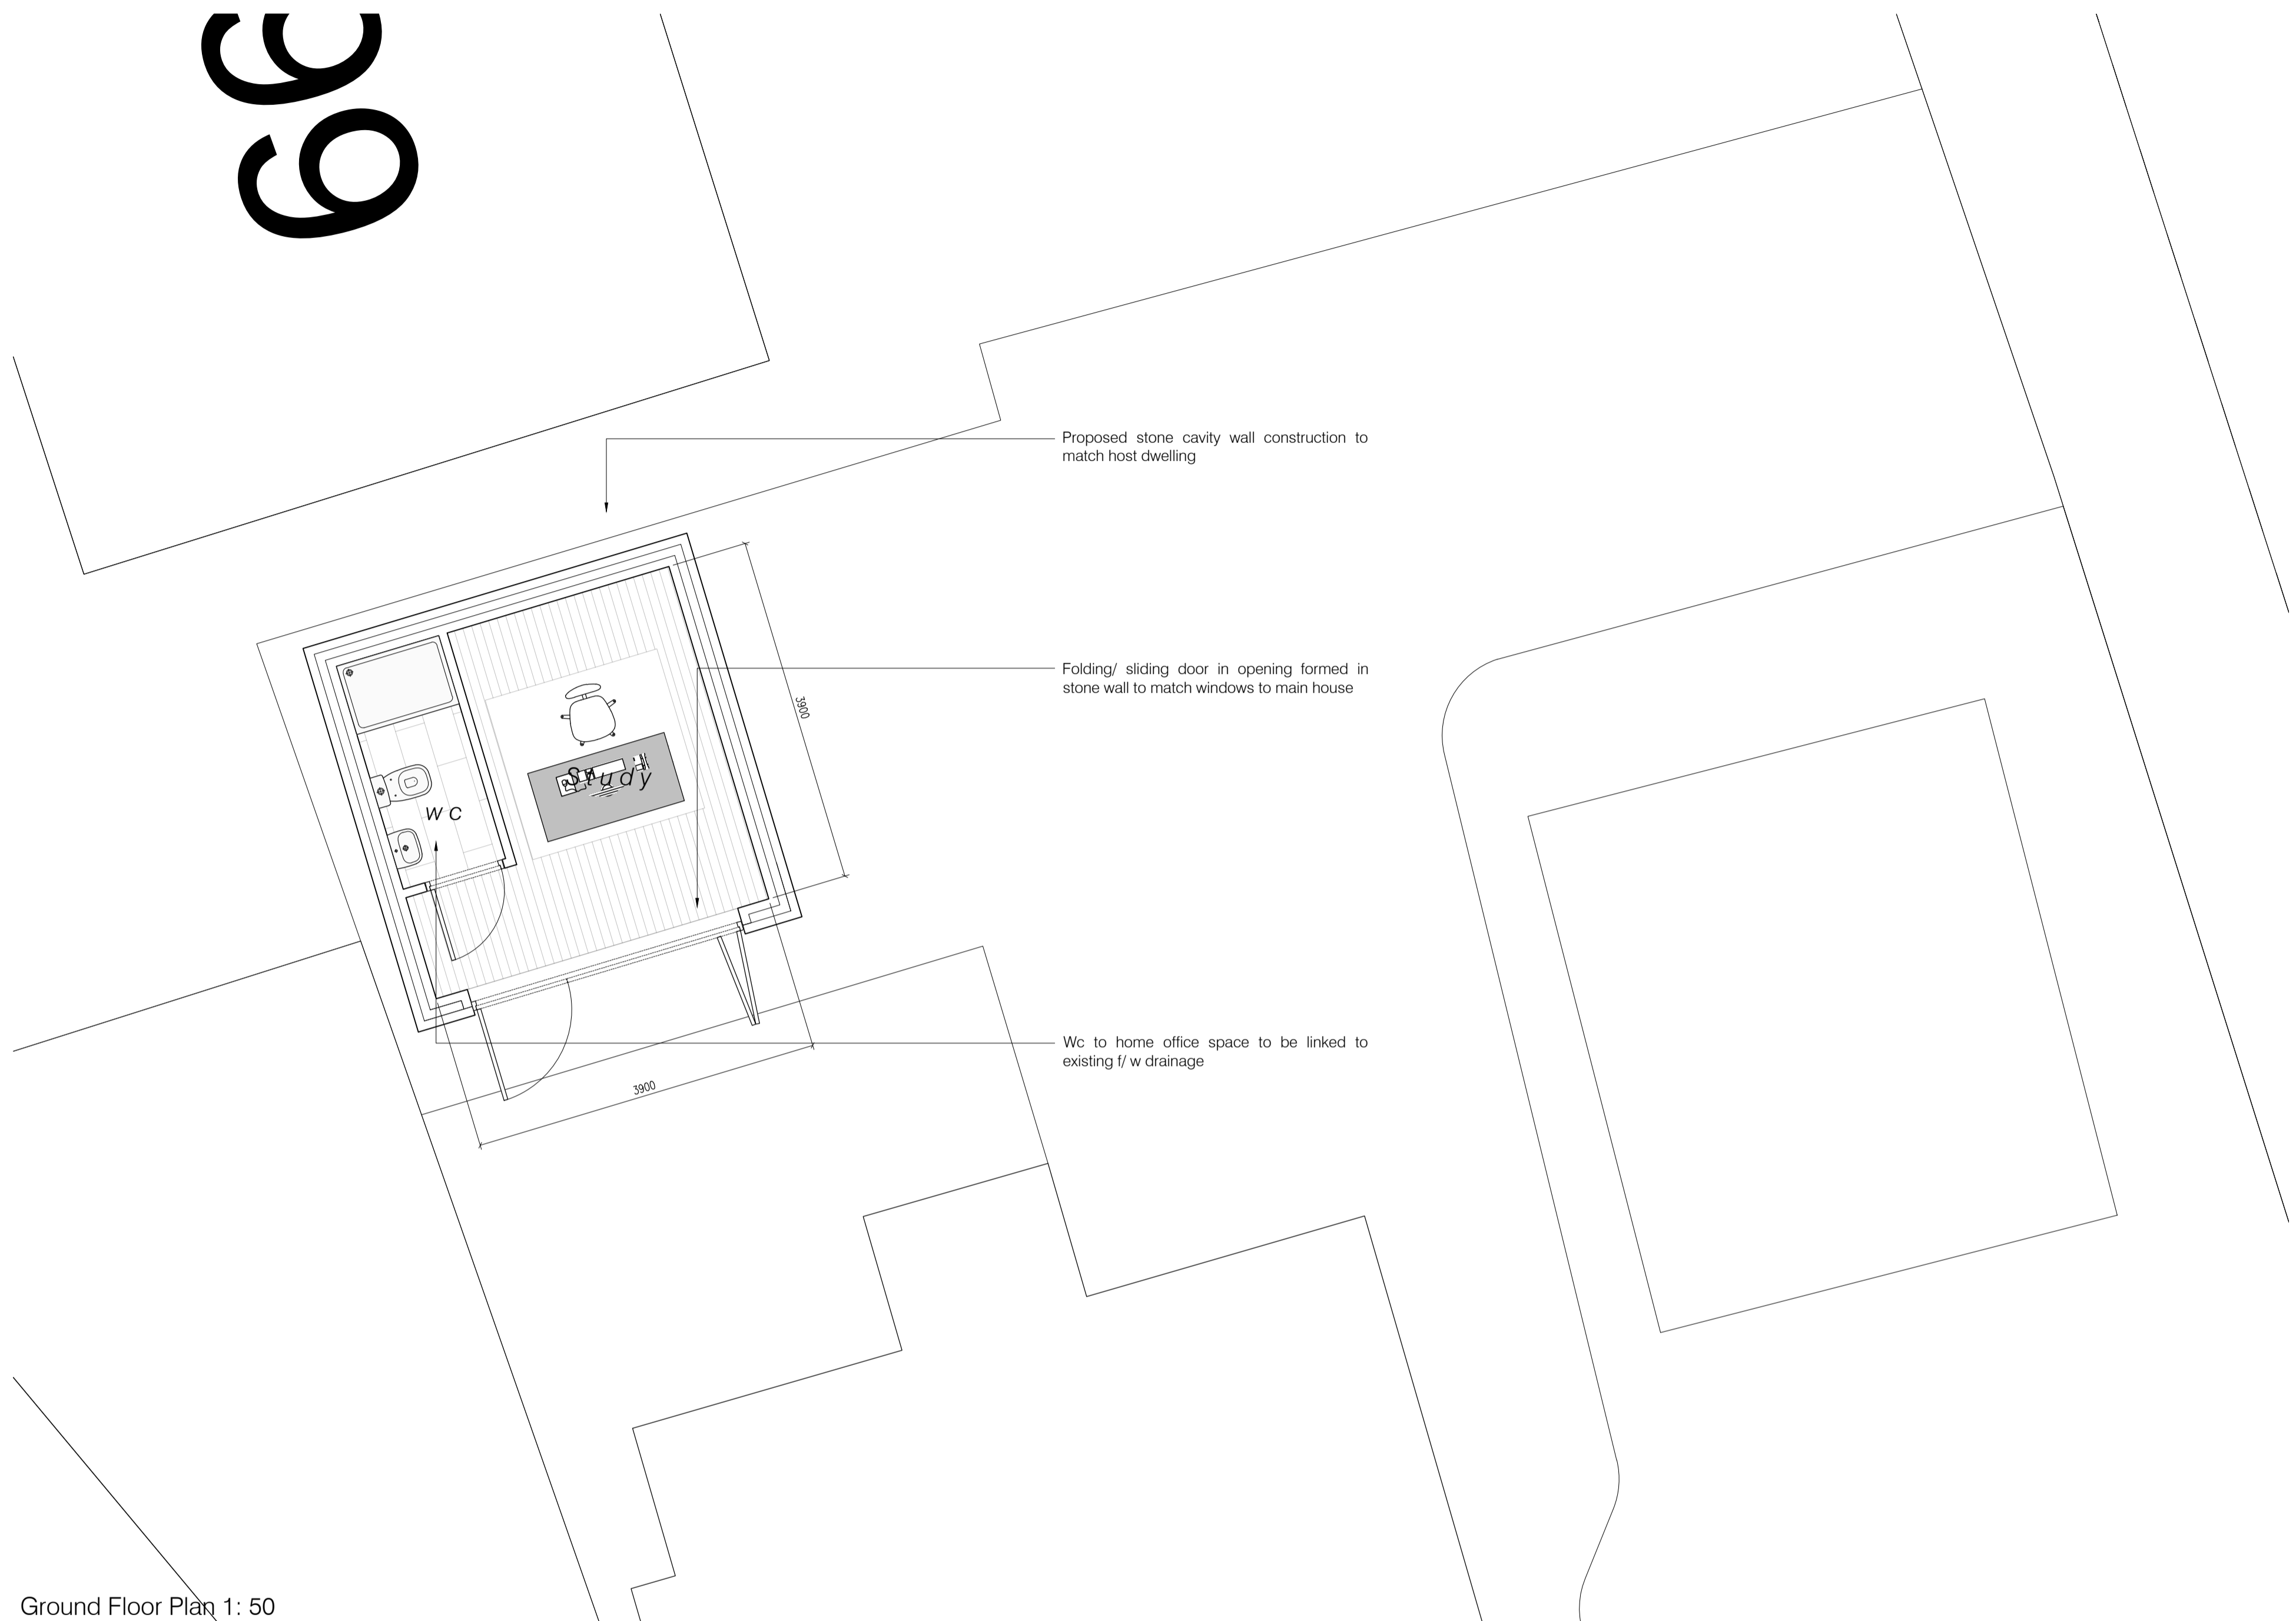


Drawings based on Ordnance Survey (Streetwise License No 100047474) and preliminary survey - design and drawing content subject to further Site Surveys, Structural Survey, Site Investigations, Planning and Statutory Requirements and Approvals.

Huddersfield Road

A Roof form, window amended Feb 24
Rev. Des. Date

Note: Position of neighbouring building clarified on site!

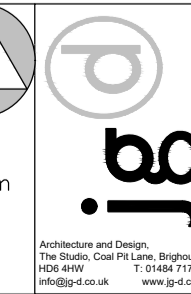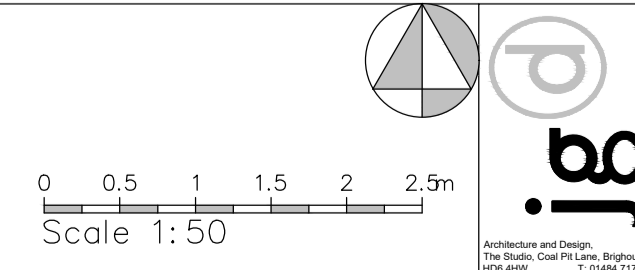

Project	Proposed outbuilding at bungalow adjacent 66 Huddersfield Road, Shelley		
Client	Mr L Gill, 66 Huddersfield Road, Shelley HD8 8HG		
Dwg Title	(20830)11_Scheme as proposed		A
Scale	1: 50, 100, 200, 1250 @ A1		
Date	Jan 24		