

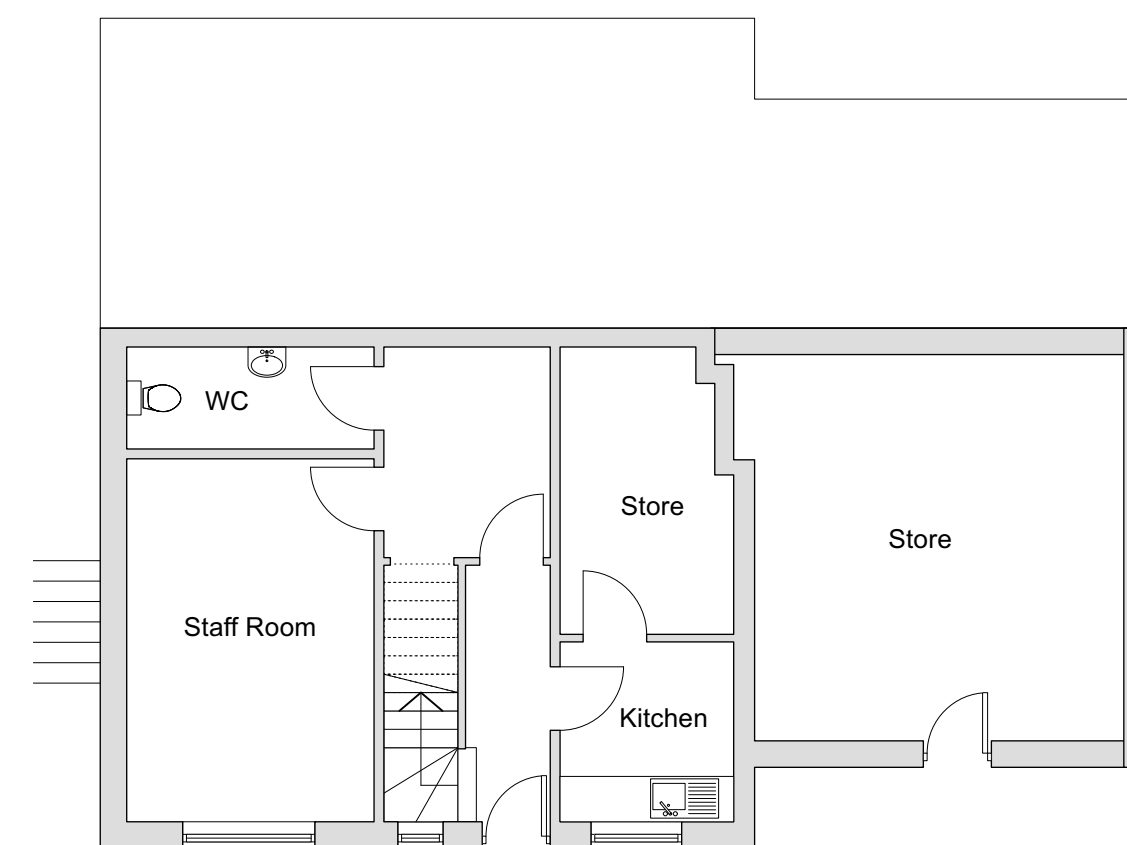
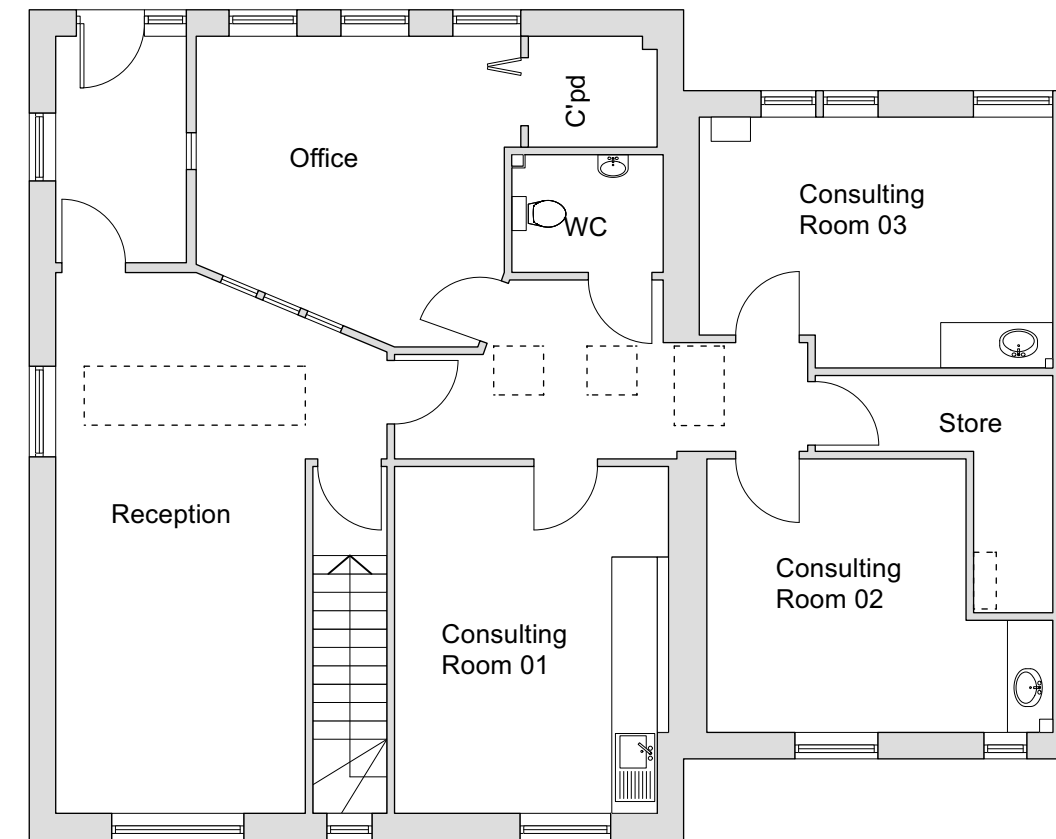
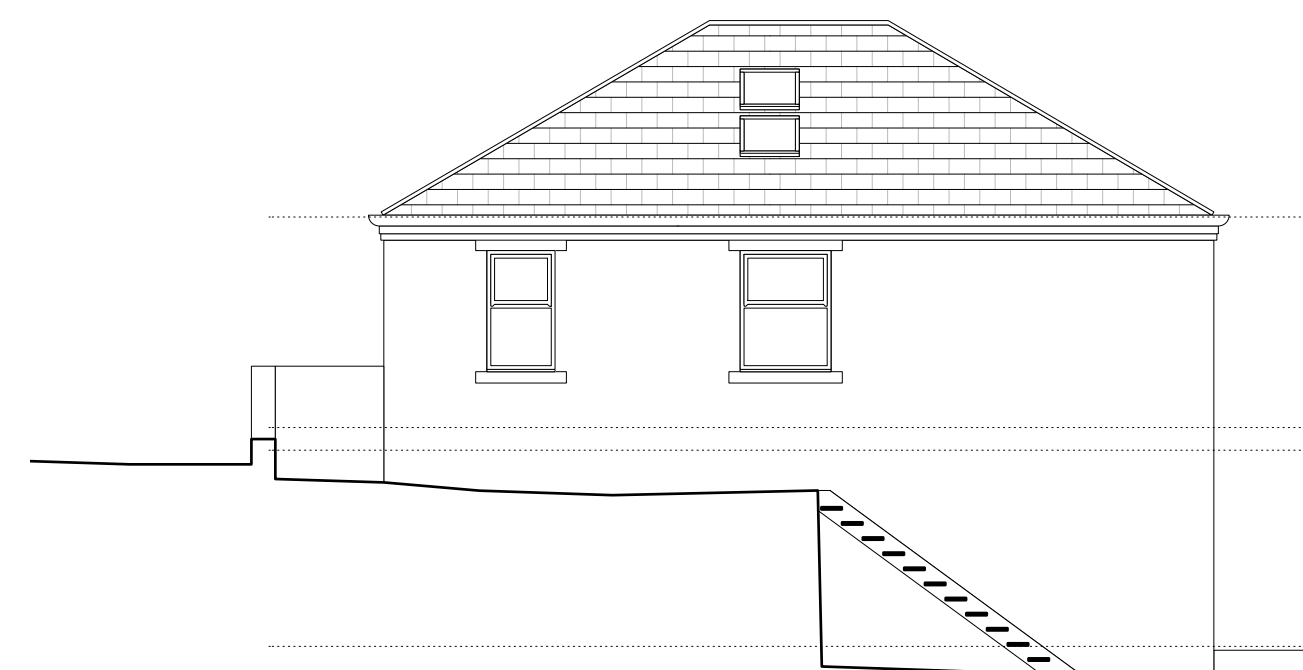
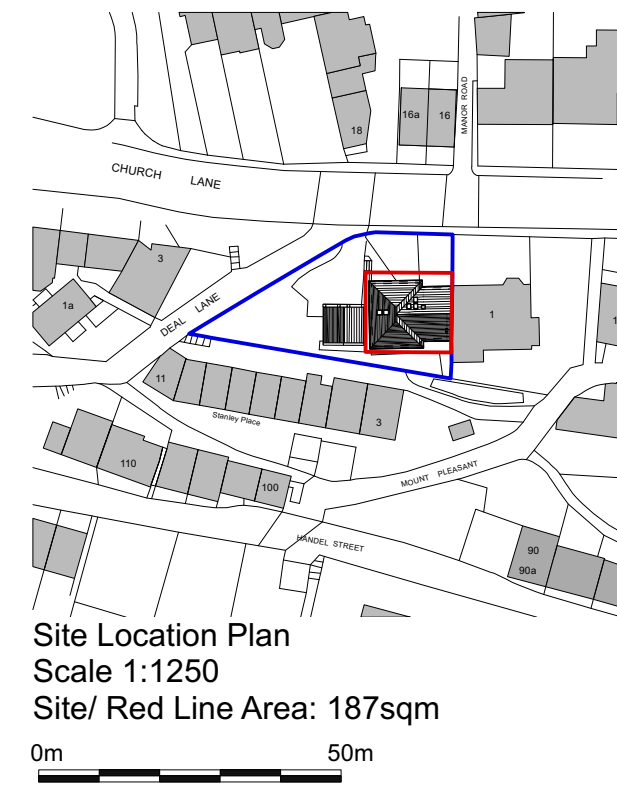
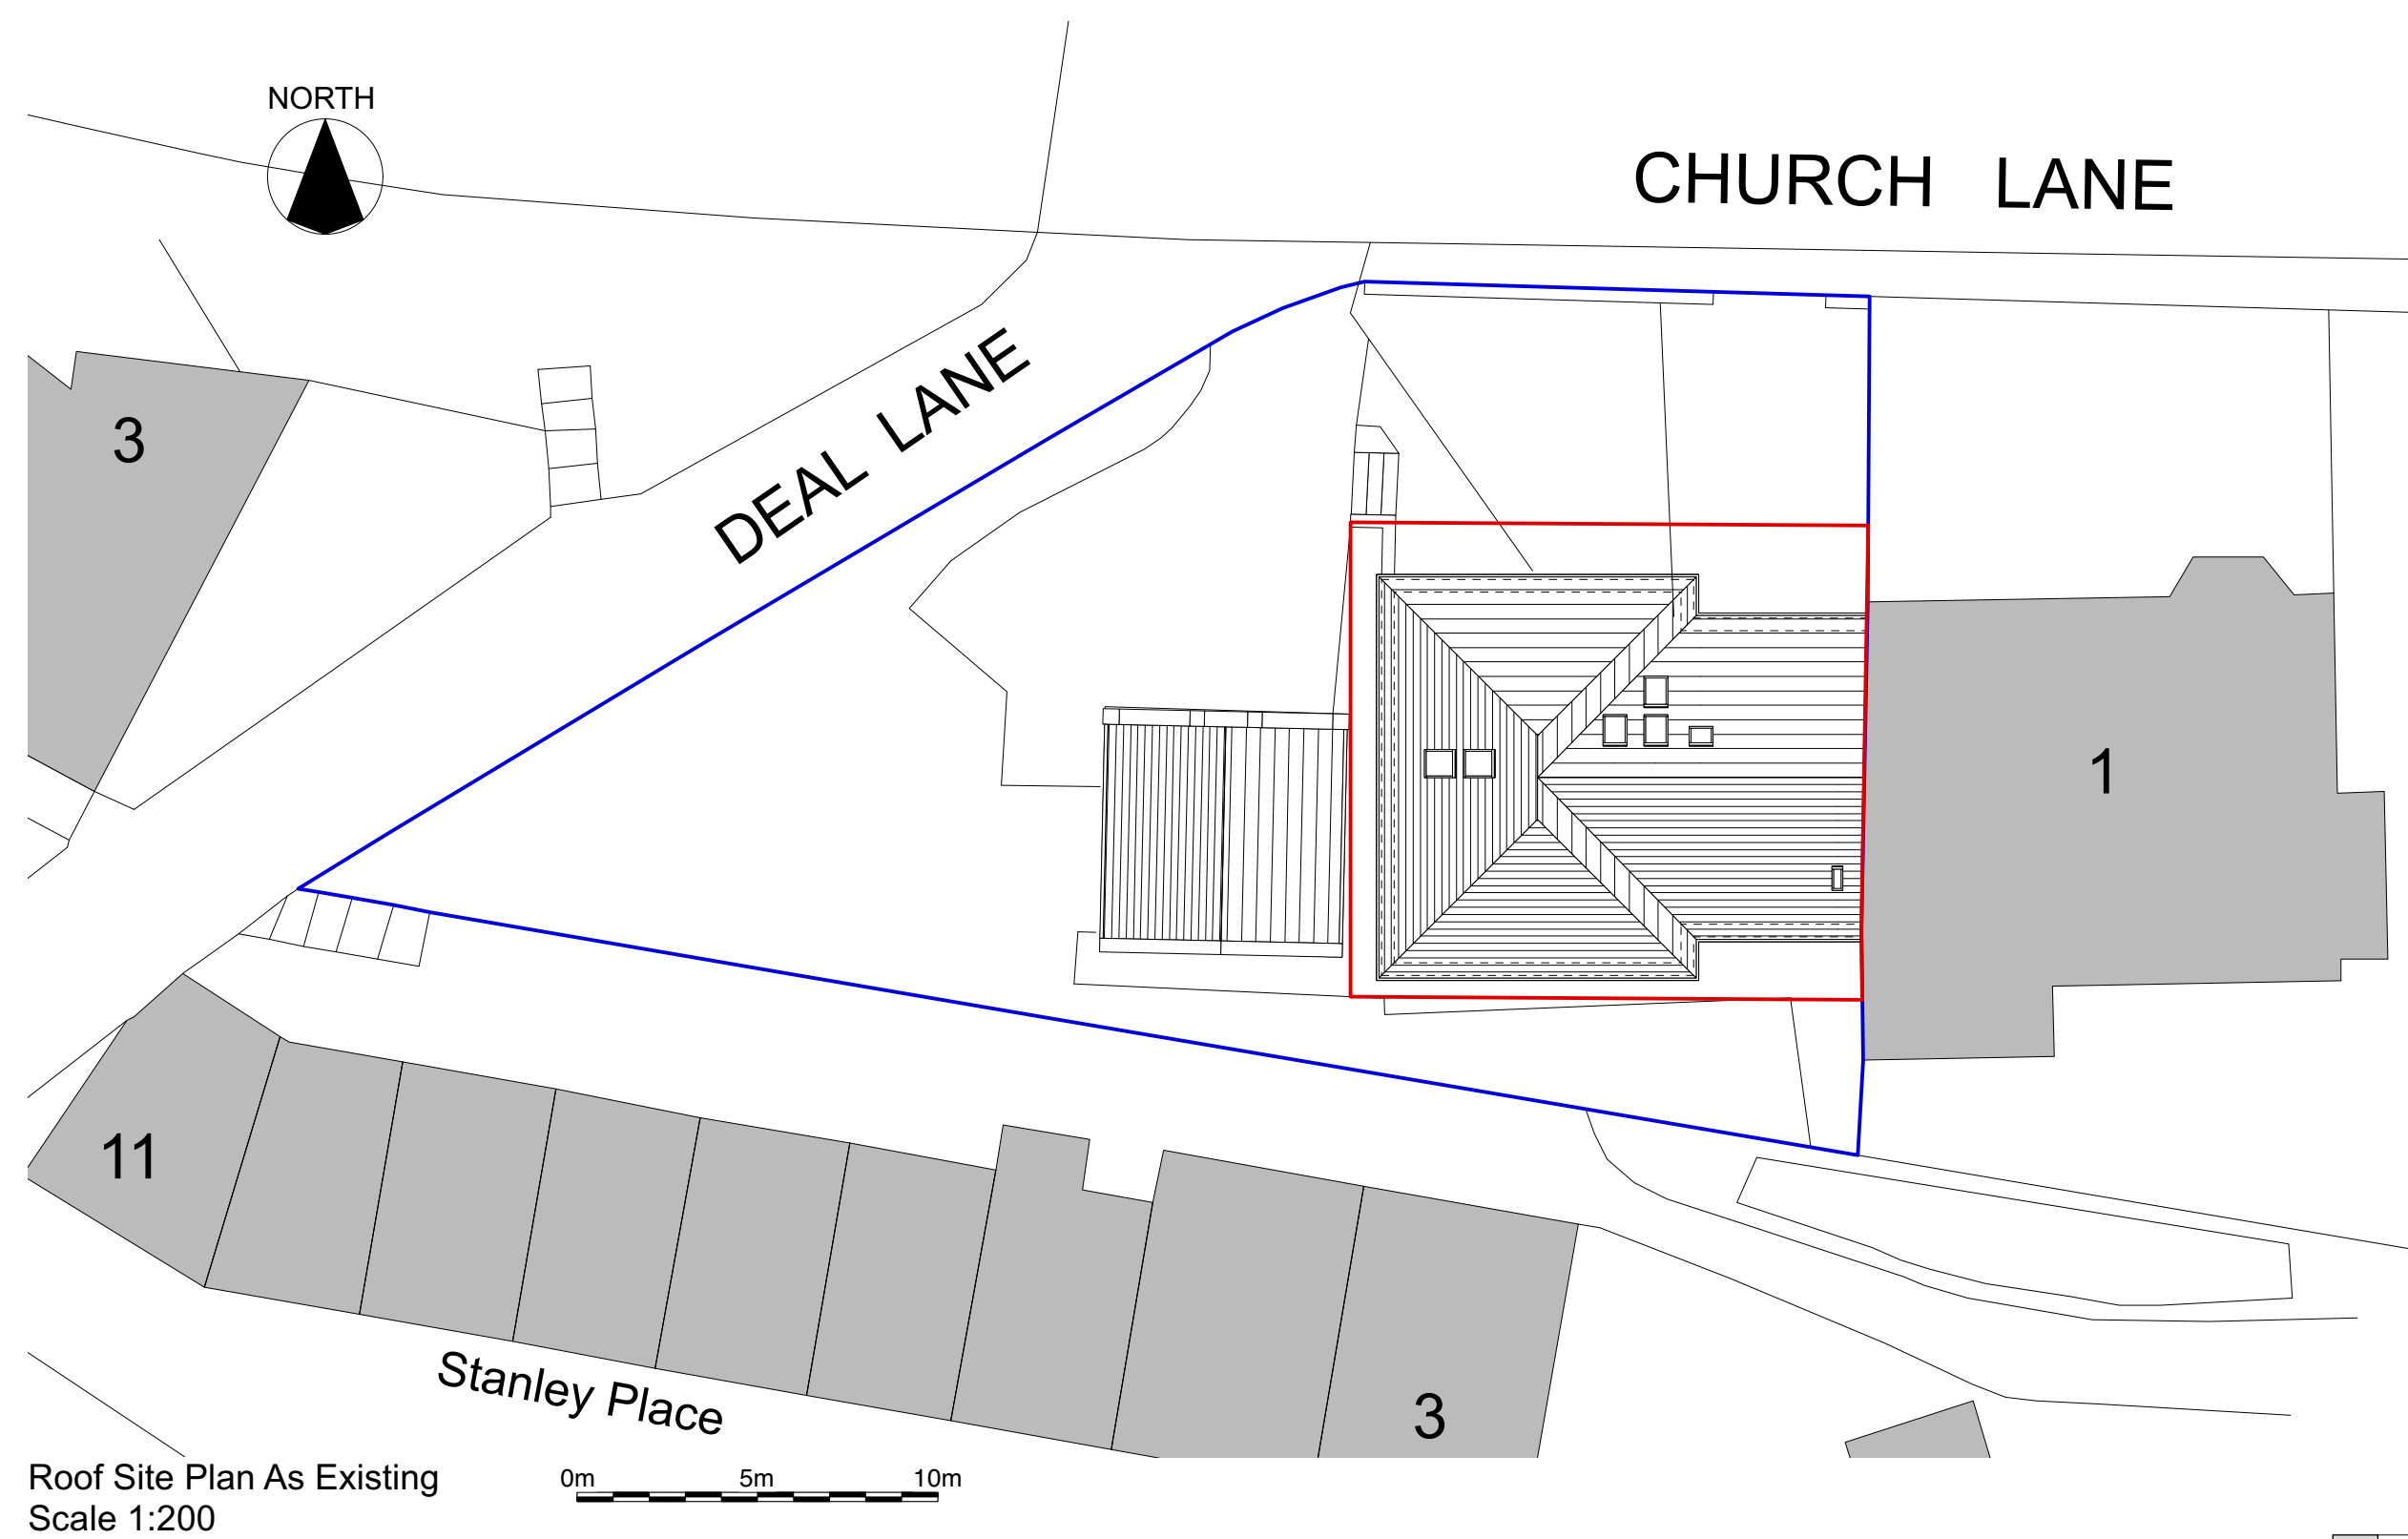
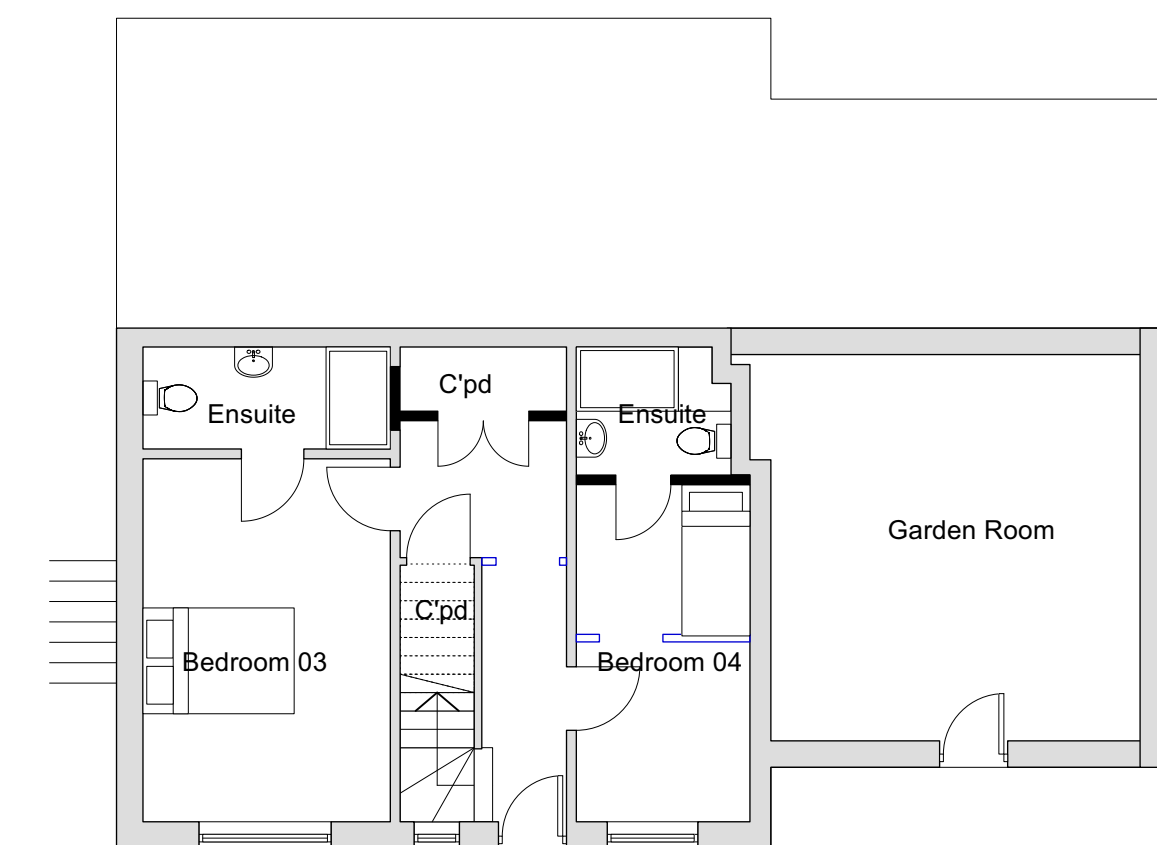


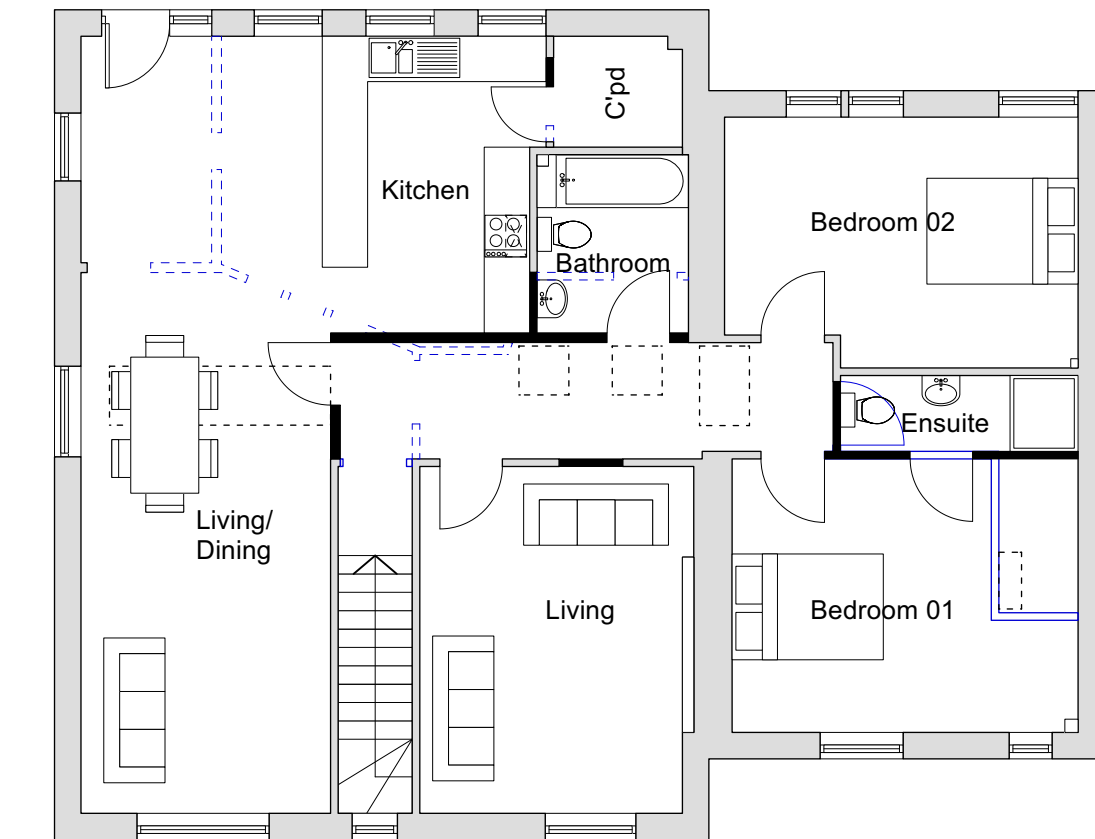

AS EXISTING

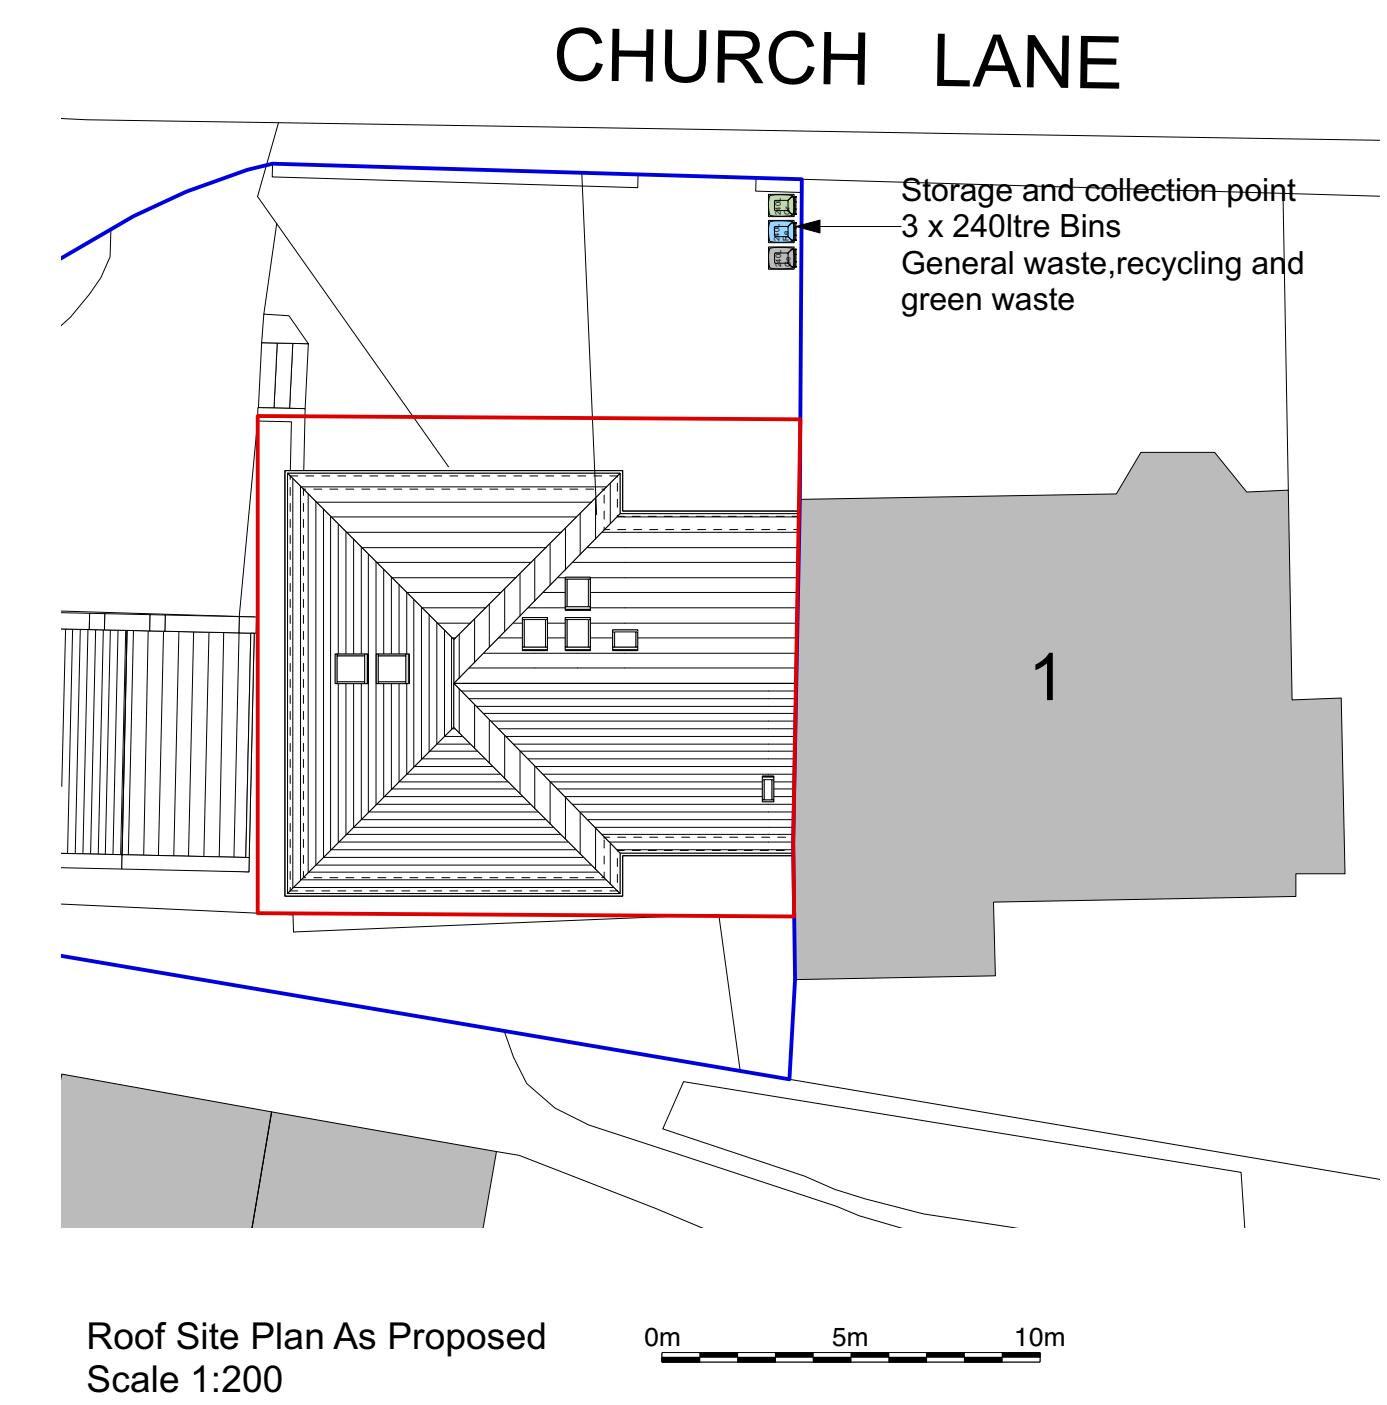

AS PROPOSED

NOTES:

any errors or omissions to be reported to Code L6 immediately.

This drawing and design is the copyright of Code L6 and is not to be used for any purpose without their consent.

Bin store and collection point added		3/4/24
rev	details	date
Code L6 Architects Ltd No 2 Warehouse, The Wharf, Sowerby Bridge, Gxlc ZA6 T: 01422 649431 E: info@codeL6.com W: www.CODEL6.com		
Project:		
1a, Church Street Golcar HD7 4PX		
Client: Mr J Oates		
Drawing: Plans As Existing and Proposed		
Date: 01/01/24	Scale: 1:1250/1:200/ 1:100	Size: A1
Drawing Number: 23-065-05A		