


Malkin Farm  
Brow Lane  
Holmfirth  
HD9 2RJ  
07946872499  
paul@paulmatthewsarchitectural.co.uk  
www.paulmatthewsarchitectural.co.uk

Company Registration Number: 09898149 – Company Registered in England and Wales

Do not scale from drawing, use figured dimensions only.

All dimensions must be checked and verified on site prior to commencement of works and architect to be notified of any discrepancies.

The copyright for these drawings remains the property of Paul MatthewsArchitectural Ltd. They must not be reproduced in any way without prior written consent from the originator (Paul MatthewsArchitecturalLtd).

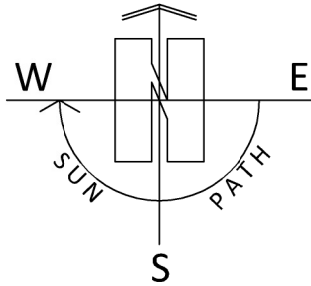



Project  
Alterations and Extensions to unlisted Dwelling within Conservation Area at 44 Towngate, Highburton Huddersfield, HD8 0QP.  
Client

Mr J Walker & Miss J Rutherford

Drawing Title/Issue

Proposed Block Plan

scale date sheet size dwg. no.  
1:500 02/2023 A4 22/824/06k

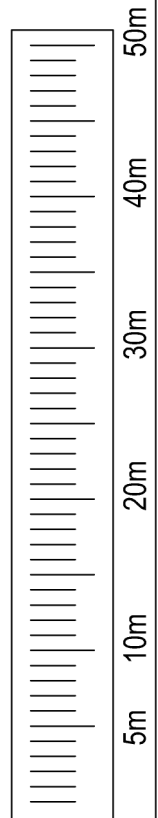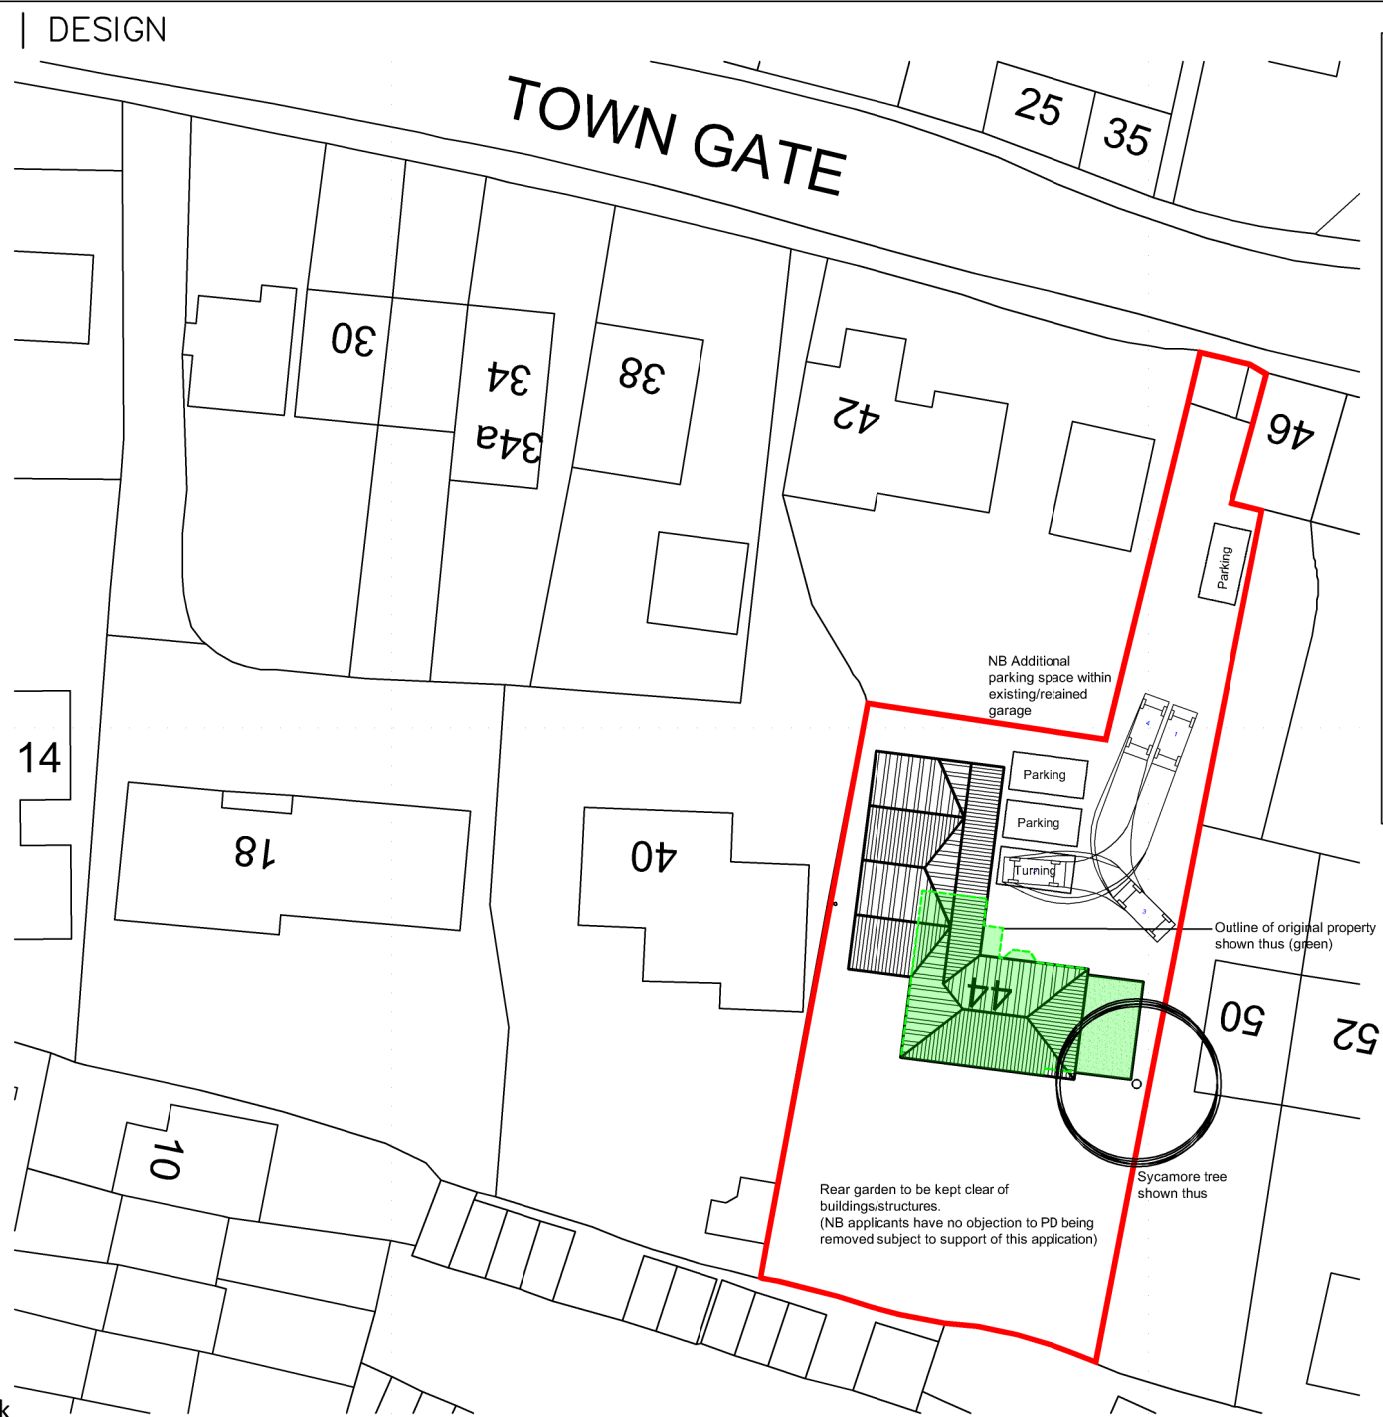

1:500