

ARCHITECTURE | PLANNING | DESIGN


Malkin Farm  
Brow Lane  
Holmfirth  
HD9 2RJ  
07946872499  
[paul@paulmatthewsarchitectural.co.uk](mailto:paul@paulmatthewsarchitectural.co.uk)  
[www.paulmatthewsarchitectural.co.uk](http://www.paulmatthewsarchitectural.co.uk)

Company Registration Number: 09898149 – Company Registered in England and Wales

Do not scale from drawing, use figured dimensions only.

All dimensions must be checked and verified on site prior to commencement of works and architect to be notified of any discrepancies.

The copyright for these drawings remains the property of Paul MatthewsArchitectural Ltd. They must not be reproduced in any way without prior written consent from the originator (Paul MatthewsArchitecturalLtd).

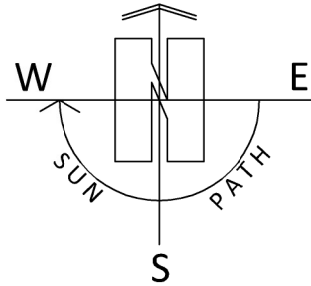



Project  
Removal of Conservatory and Walk in Bay Window and Erection of Replacement Extension and Alteration to Dwelling at 25 Hawthorne Way Shelley, Huddersfield, HD8 8PX.  
Client

Mr & Mrs J Gooding

Drawing Title/Issue

Existing Block Plan

scale	date	sheet size	dwg. no.
1:500	12/2023	A4	23/959/02

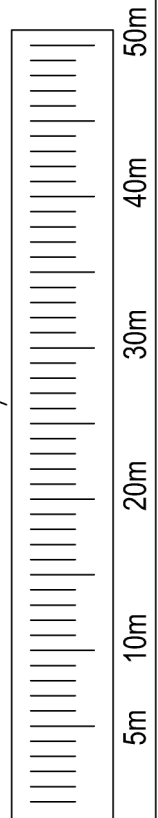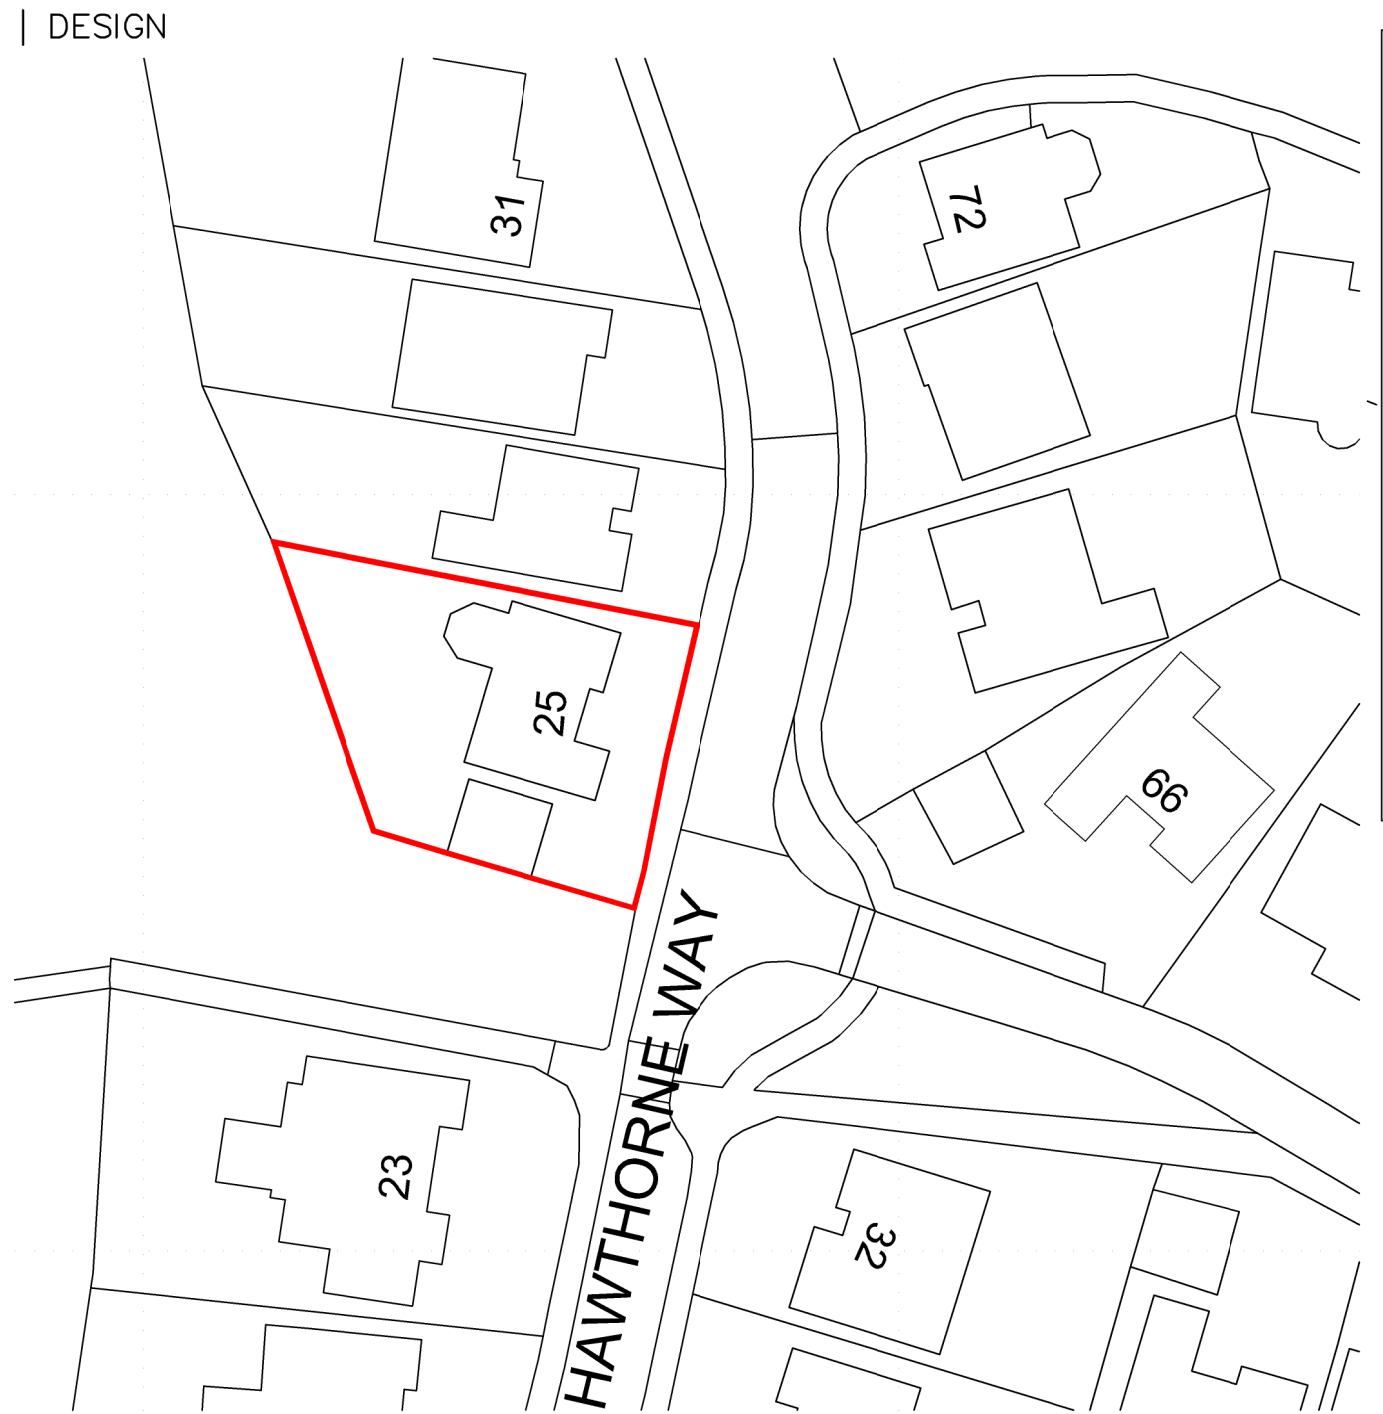

1:500