



DO NOT SCALE

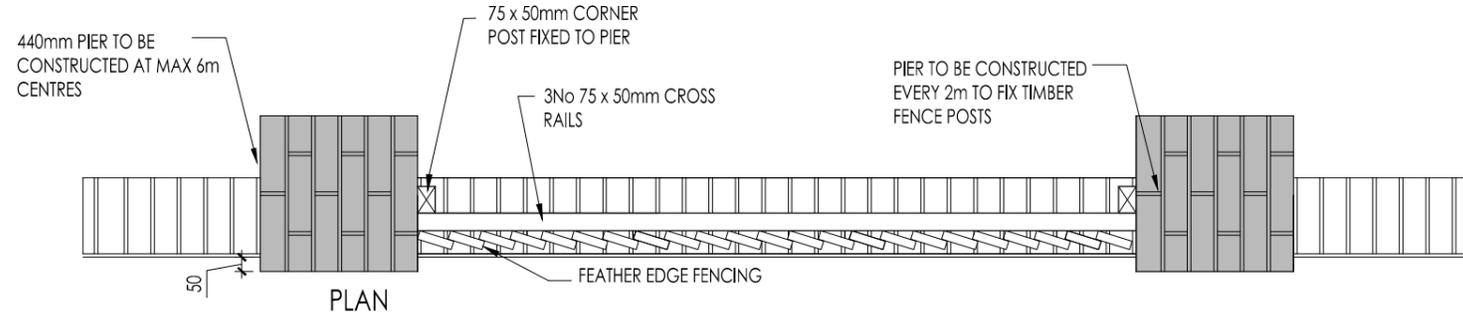

BRICKS TO BE APPROVED FACINGS SUITABLE FOR USE IN EXPOSED CONDITIONS AND IN ACCORDANCE WITH B.S.3921 CATEGORIES FN OR FL IN 1:6 CEMENT/SAND MORTAR.

CEMENT TO BE S.R.P.C. FOUNDATIONS SHOULD BE IN ACCORDANCE WITH SPECIFICATIONS AND TO SUIT GROUND CONDITIONS.

PROVIDE EXPANSION JOINTS AT 6m CENTRES.

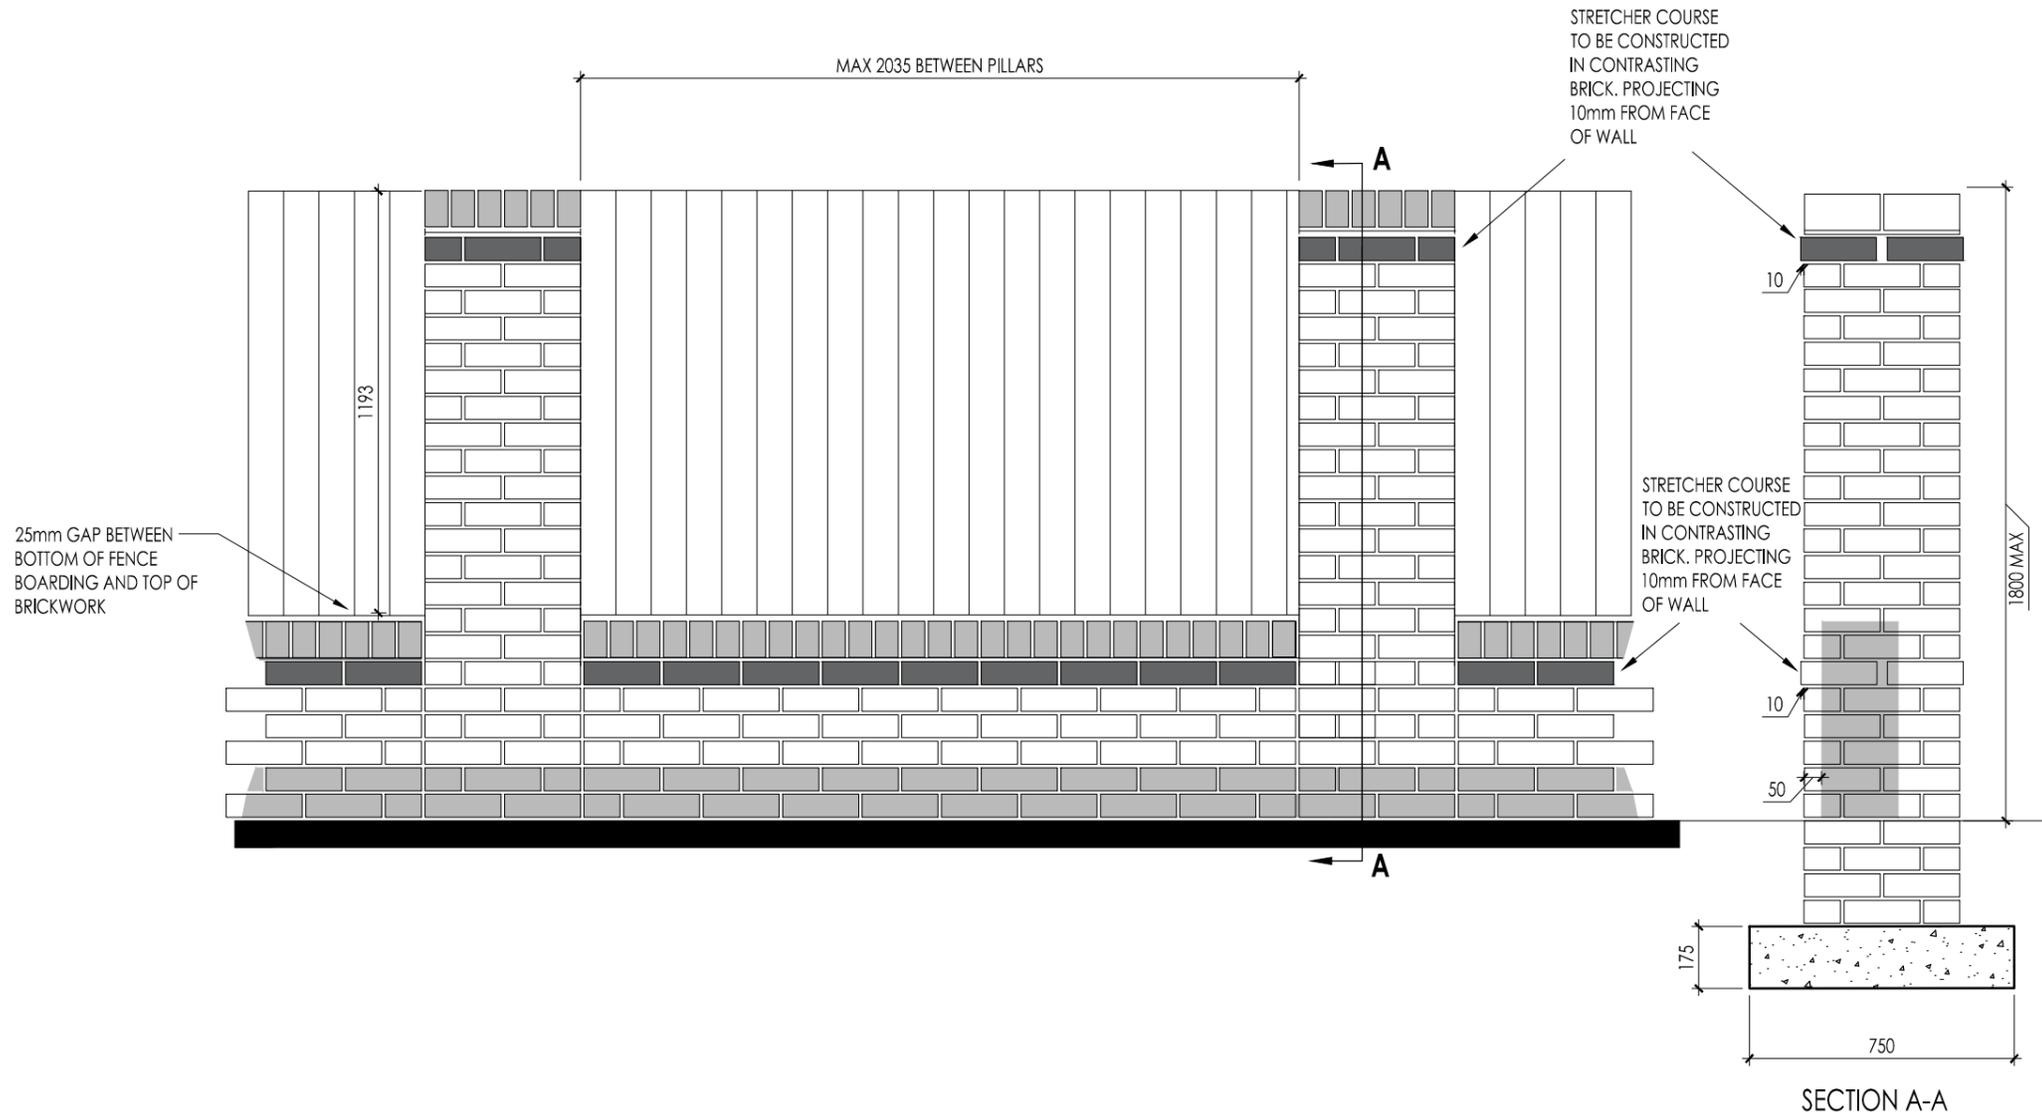

KEY

\*NOTES:- THESE DIMENSIONS ARE SUITABLE FOR FIRM, STABLE BEARING, STRATA WITH NON ORGANIC SOIL.

ALSO NOTE GROUND WORKS: THE STANDARD SPECIFICATION RELATES TO SITES WITHOUT THE FOLLOWING CONDITIONS:

1. PRESENCE OF TREES EITHER ON OR AROUND SITE (REFER TO NHBC PRACTICE NOTE 3).
2. PRESENCE OF PONDS &/OR STREAMS.
3. KNOWLEDGE OF, OR DISCOVERY OF TIPPED OR WASTE MATERIALS.
4. KNOWLEDGE OF, OR DISCOVERY OF OLD MINE OR QUARRY WORKINGS.

SHOULD ANY OF THESE CONDITIONS OCCUR, OBTAIN THE STRUCTURAL ENGINEER'S ADVICE.

REV	DATE	BY	DESCRIPTION	APPROVED
E	24.11.23	LD	PIERS SET FORWARD 50mm.	CP
D	10.06.22	LD	FENCING PANELS AMENDED TO FEATHER EDGE.	CP
C	06.04.22	LD	TILE CREASE & ENGINEERING BRICK NOTES REMOVED.	CP
B	29.03.22	LD	TILE CREASE REMOVED & FENCING AMENDED TO HIT & MIS.	CP
A	29.03.22	LD	TILE CREASE REMOVED & FENCING AMENDED TO HIT & MIS.	CP
-	04.03.22	LD	INITIAL ISSUE	CP



Redrow House, Brunel Road, Wakefield 41 Industrial Estate, WF2 0XG  
Tel: +44 (0)1924 822 566  
www.redrow.co.uk

MARKETING NAME: -

PROJECT: REDROW HOMES YORKSHIRE

TITLE: BOUNDARY WALL & FENCE DETAIL

SCALE @ A3: 1:20 DESIGN-DRAWN: LD APPROVED: CP DATE: 04.03.22

PROJECT No: RHY DRAWING No: RHY - SD - 801 REV: E

© Redrow plc or its group companies. All rights reserved.

M:\4 Office Admin\Design\Regional Standard Details\RHY-SD-801E - Boundary Wall & Fence Detail.dwg 24 Nov 2023 - 8:59am