



M:\Technical\4 Office Admin\Design\Regional Standard Details\RHY-SD-806 - Pier and Panel with Crease Tiles.dwg 06 Aug. 2024 - 10:20am

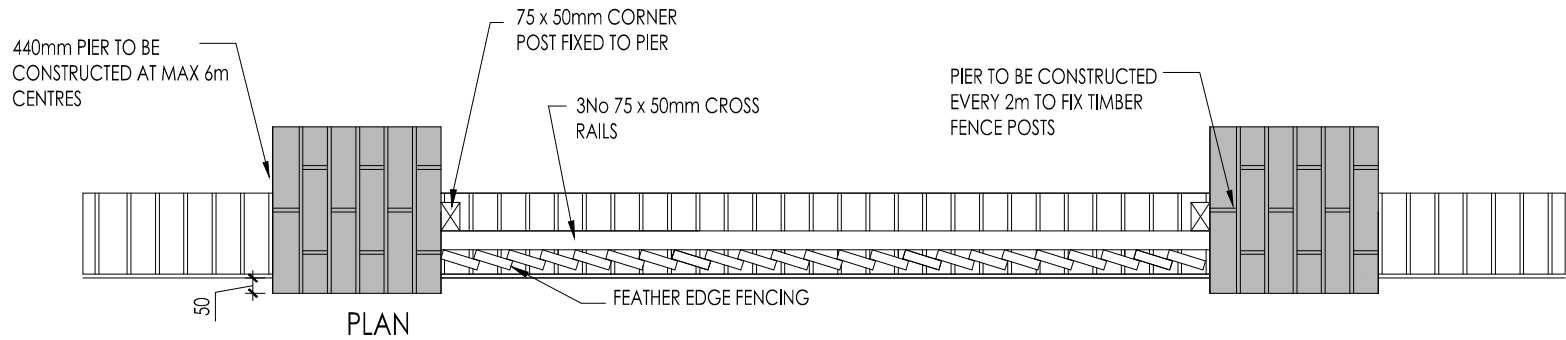

BRICKS TO BE APPROVED FACINGS SUITABLE FOR USE IN EXPOSED CONDITIONS AND IN ACCORDANCE WITH B.S.3921 CATEGORIES FN OR FL. IN 1:6 CEMENT/SAND MORTAR.

CEMENT TO BE S.R.P.C. FOUNDATIONS SHOULD BE IN ACCORDANCE WITH SPECIFICATIONS AND TO SUIT GROUND CONDITIONS.

PROVIDE EXPANSION JOINTS AT 6m CENTRES.

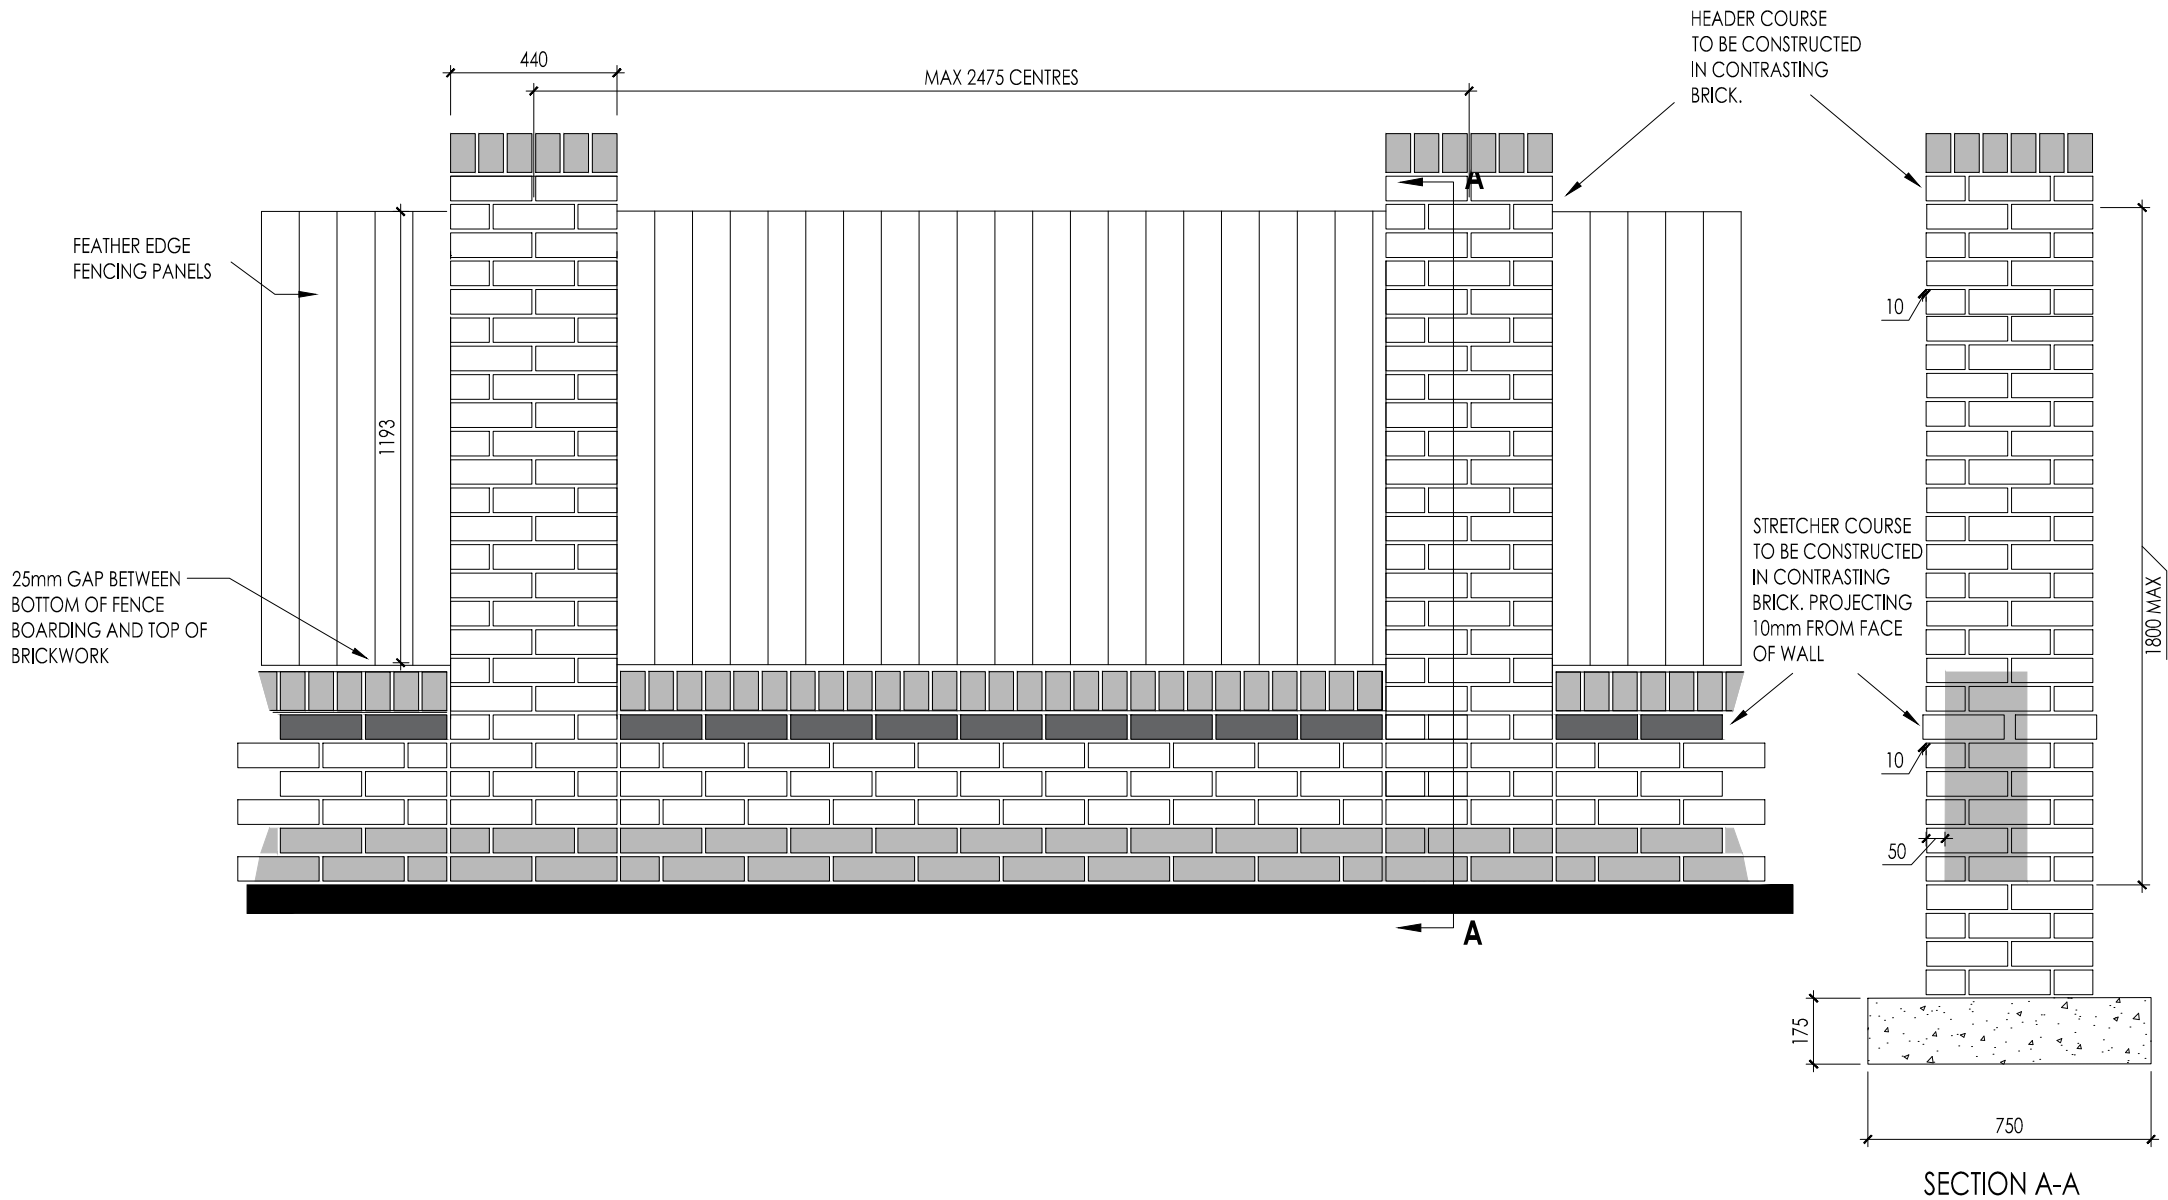

DO NOT SCALE



KEY

*NOTES:-
THESE DIMENSIONS ARE SUITABLE FOR FIRM, STABLE BEARING, STRATA WITH NON ORGANIC SOIL.

ALSO NOTE GROUND WORKS:
THE STANDARD SPECIFICATION RELATES TO SITES WITHOUT THE FOLLOWING CONDITIONS:

1. PRESENCE OF TREES EITHER ON OR AROUND SITE (REFER TO NHBC PRACTICE NOTE 3).
2. PRESENCE OF PONDS &/OR STREAMS.
3. KNOWLEDGE OF, OR DISCOVERY OF TIPPED OR WASTE MATERIALS.
4. KNOWLEDGE OF, OR DISCOVERY OF OLD MINE OR QUARRY WORKINGS.

SHOULD ANY OF THESE CONDITIONS OCCUR, OBTAIN THE STRUCTURAL ENGINEER'S ADVICE.

-	20.06.24	EW	INITIAL ISSUE	CP
REV	DATE	BY	DESCRIPTION	APPROVED



Redrow House, Brunel Road, Wakefield 41 Industrial Estate, WF2 0XG
Tel: +44 (0)1924 822 566
www.redrow.co.uk

MARKETING NAME: -

PROJECT: REDROW HOMES YORKSHIRE

TITLE: PIER AND PANEL DETAIL

SCALE @ A3: 1:20	DESIGN-DRAWN: EW	APPROVED: CP	DATE: 04.03.22
---------------------	---------------------	-----------------	-------------------

PROJECT No: RHY	DRAWING No: RHY - SD - 806	REV: -
--------------------	-------------------------------	-----------

© Redrow plc or its group companies. All rights reserved.