


EXISTING SECTION THRU 17-24 INGLEWOOD AVE.
SCALE 1:100



PROPOSED SECTION THRU 17-24 INGLEWOOD AVE.
SCALE 1:100

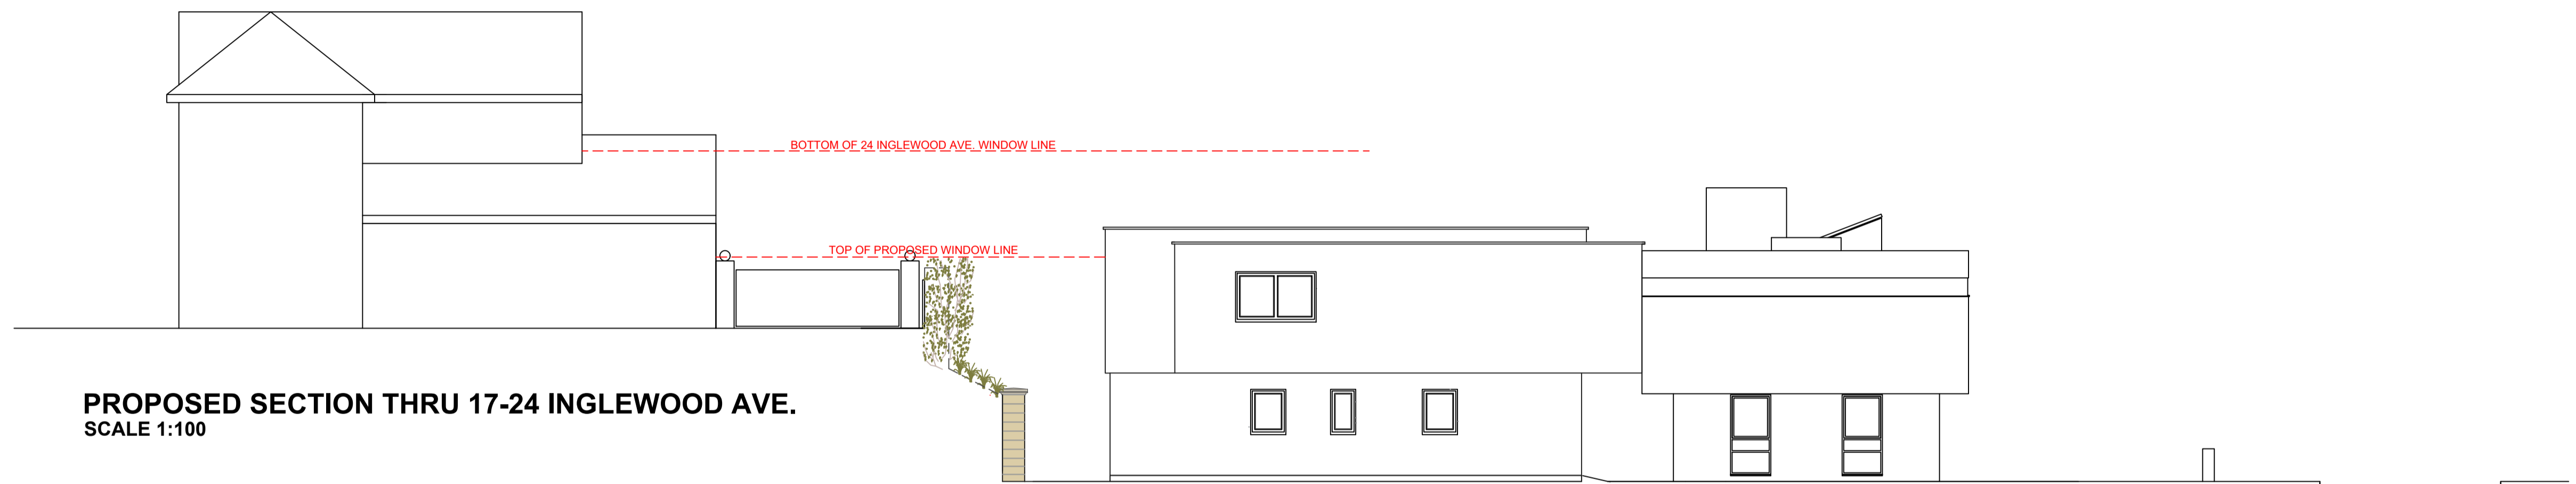


VIEW FROM 17 INGLEWOOD AVENUE
GARDEN TO 24 INGLEWOOD AVE.



VIEW FROM 17 INGLEWOOD AVENUE
DRIVE TO 24 INGLEWOOD AVE.



VIEW FROM STREET TO 24 INGLEWOOD AVE.

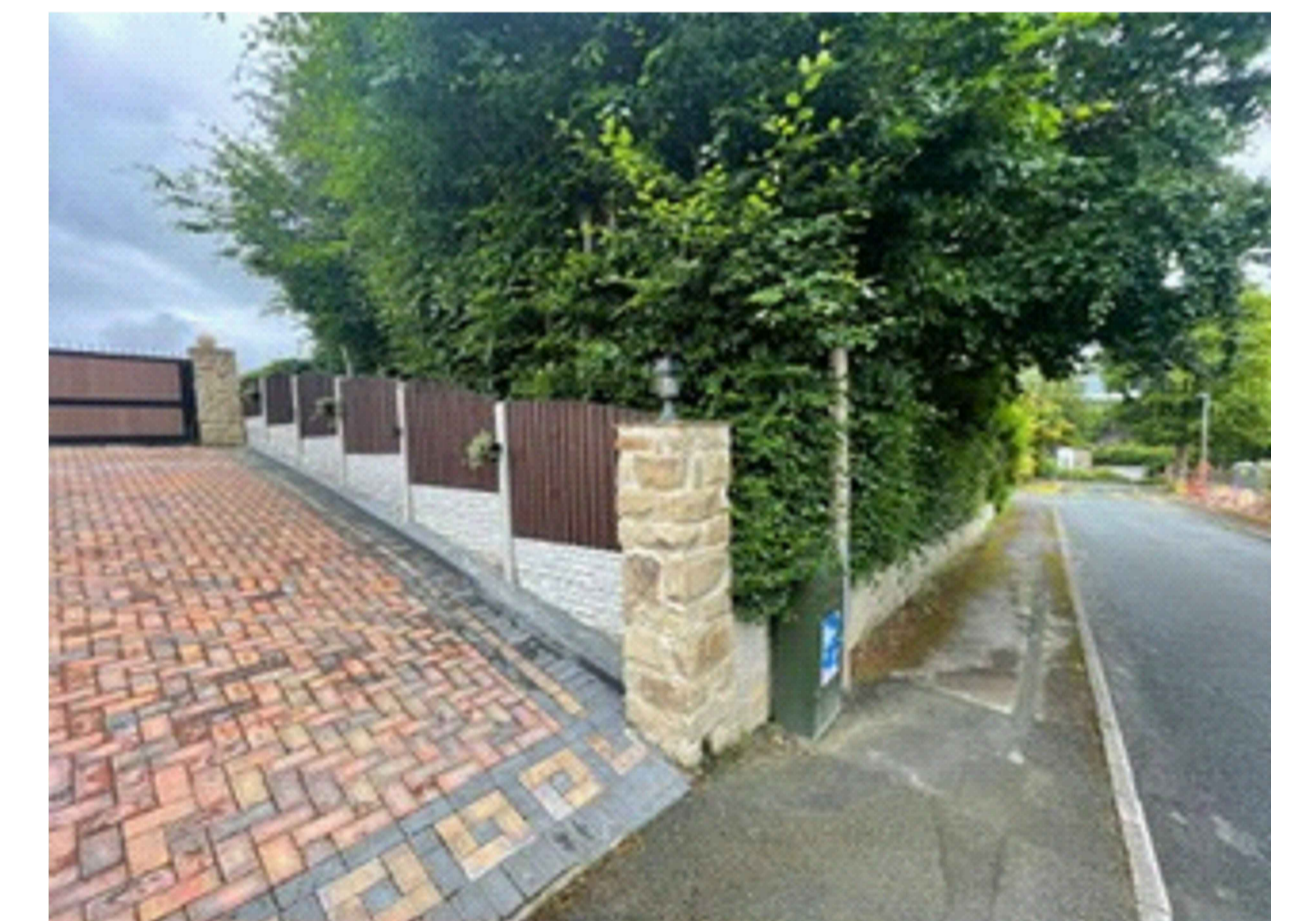

VIEW FROM STREET TO 24 INGLEWOOD AVE. SHOWING
GRADIENT IN 24 INGLEWOOD DRIVE TO HOUSE LEVEL.

Rev/Date

PLEASE NOTE
Any dimensions required by Consultants/ Contractors/
Subcontractors must not be scaled from this drawing. In case of
discrepancies please notify the Architect at once.
Dimensions required for specialist manufacturers' items and fitted
furniture need to be taken on site.
All shop-fit drawings to be approved by CherishHomes
COPYRIGHT
This drawings are copyright by CherishHomes and may not
be used or reproduced in any way without written consent.

Drawing Title

CH-003
SECTION THRU 17-24
INGLEWOOD AVE.

Drawing Number
CH - 003 - 08

Project
17 INGLEWOOD AVENUE, HUDDERSFIELD

Drawing Status

Concept Tender
Planning Construction
Scale A1 Date 29.05.24
Drawn KS Checked

CherishHomes for:
PAM JACKSON

