



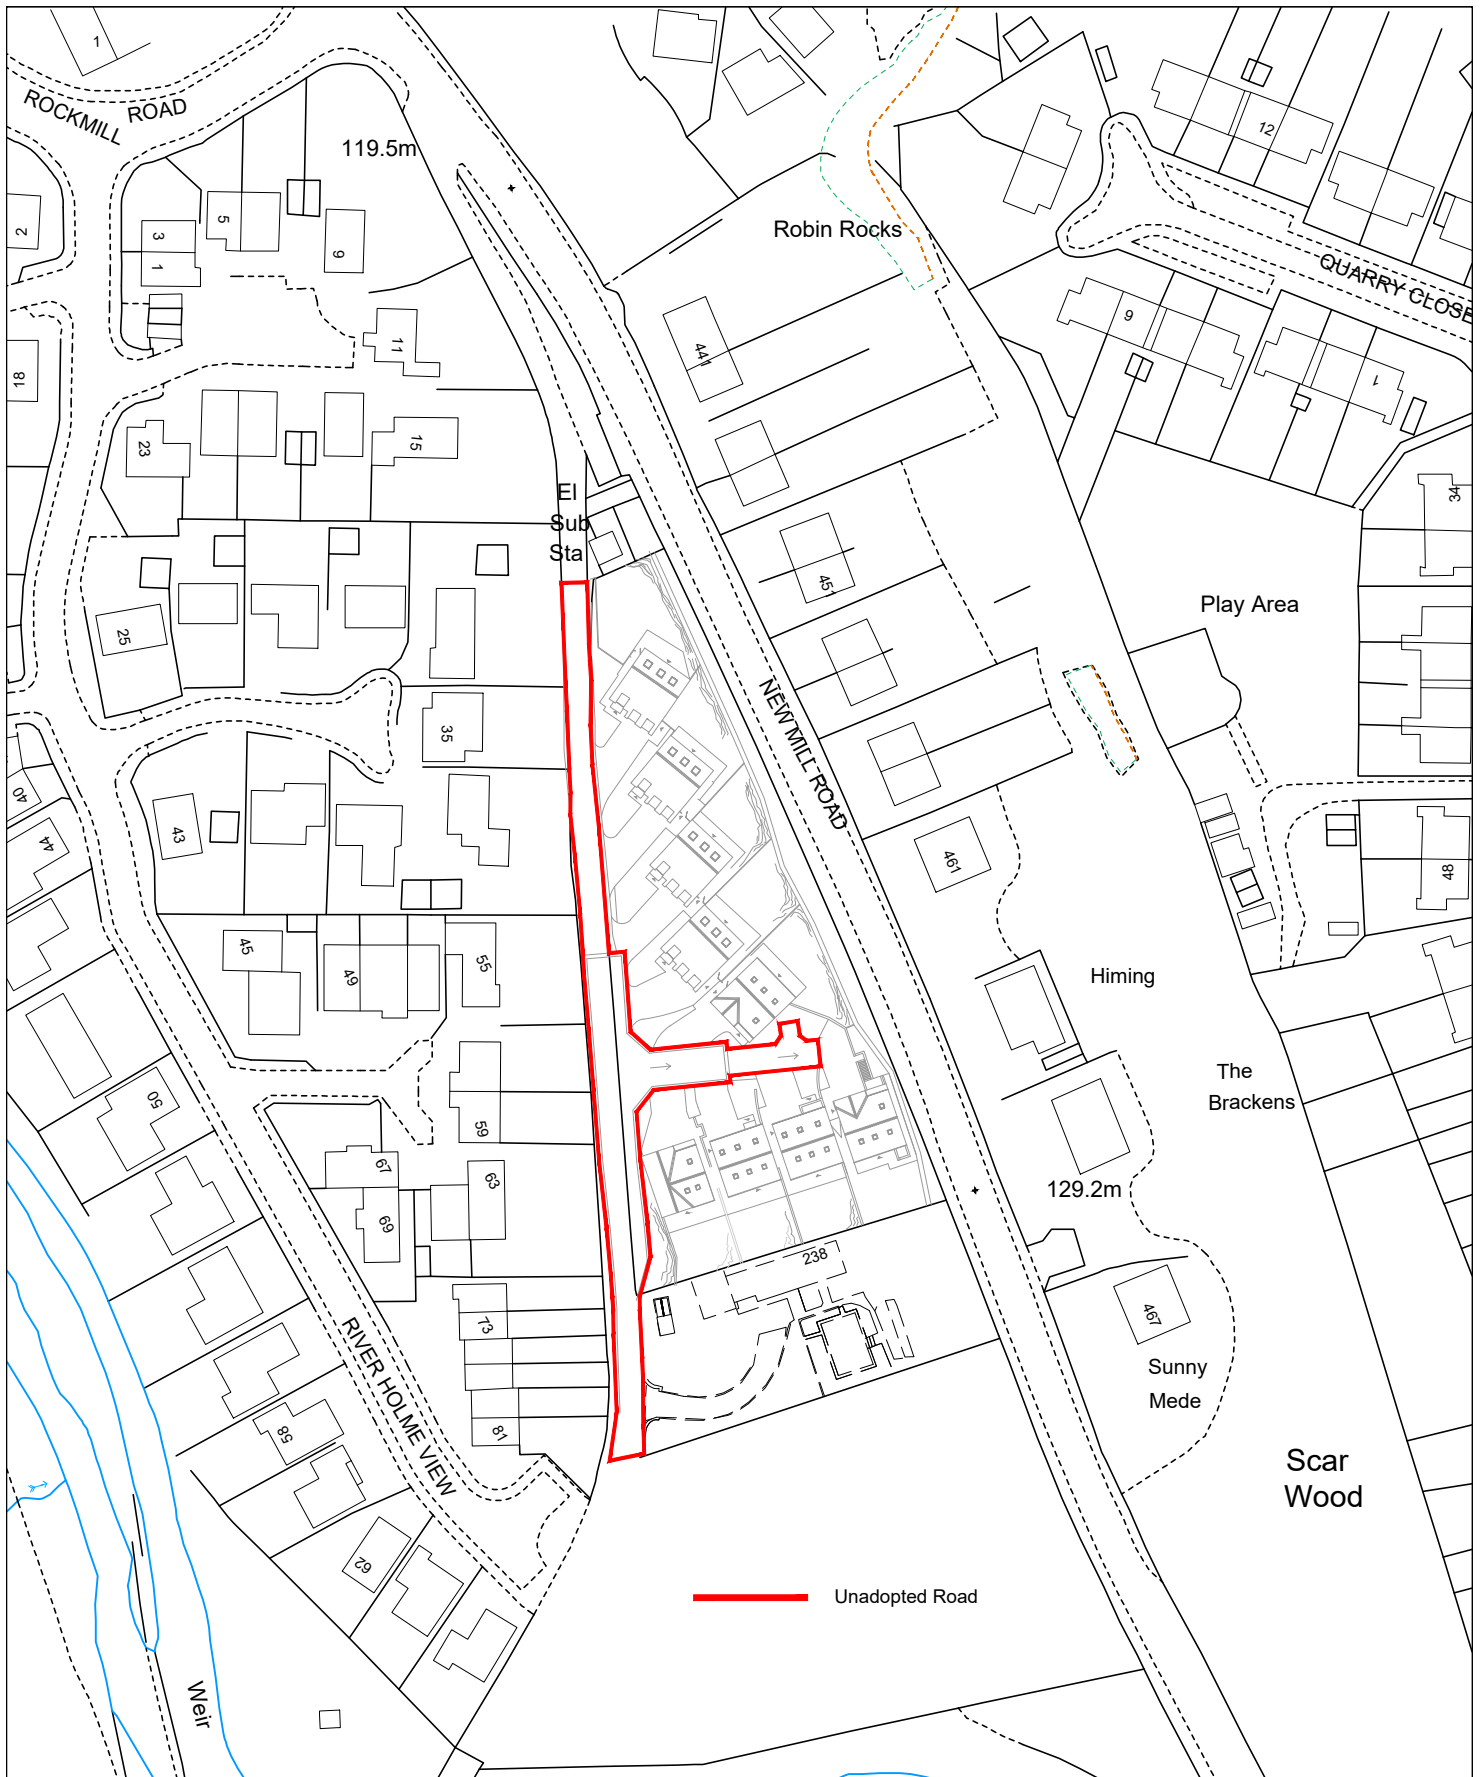

Unadopted Road

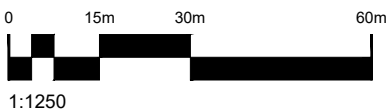

1:1250

Client
PETRIAN CONSTRUCTION

Contract
**LAND OFF LANCASTER LANE
BROCKHOLES
HUDDERSFIELD**

Drawing
**PROPOSED RESIDENTIAL
DEVELOPMENT
EXTENT OF UNADOPTED ROAD**

Drawing No
TWP21-NTF-D01-013
Revision

Date
jAN '24
Scales
1:1250 @ A4
Drawn
CAB
Checked