




SECTION A-A 0.0M - 60.0M
SCALE: H 1:200, V 1:200. DATUM: 115.000

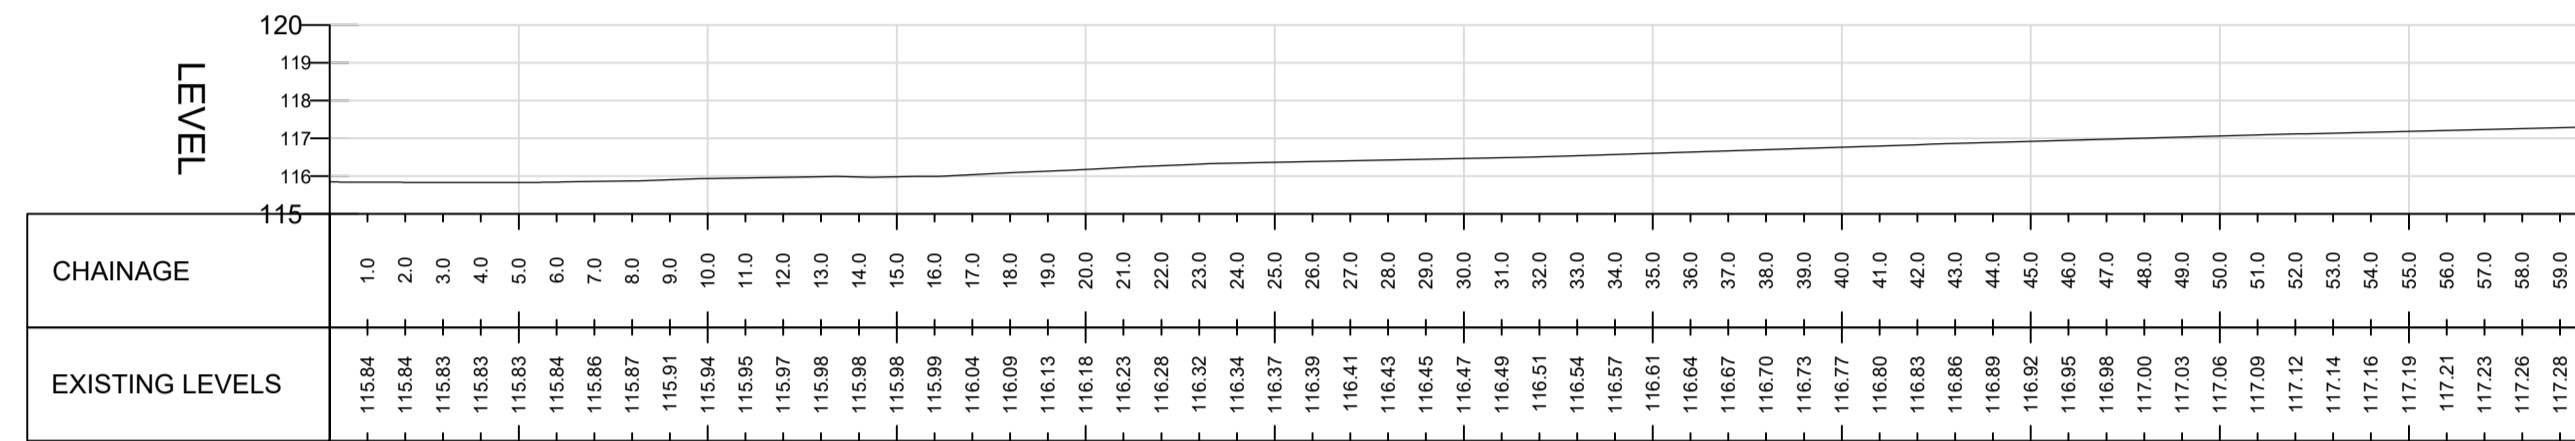


SECTION A-A 60.0M - 120.0M
SCALE: H 1:200, V 1:200. DATUM: 115.000

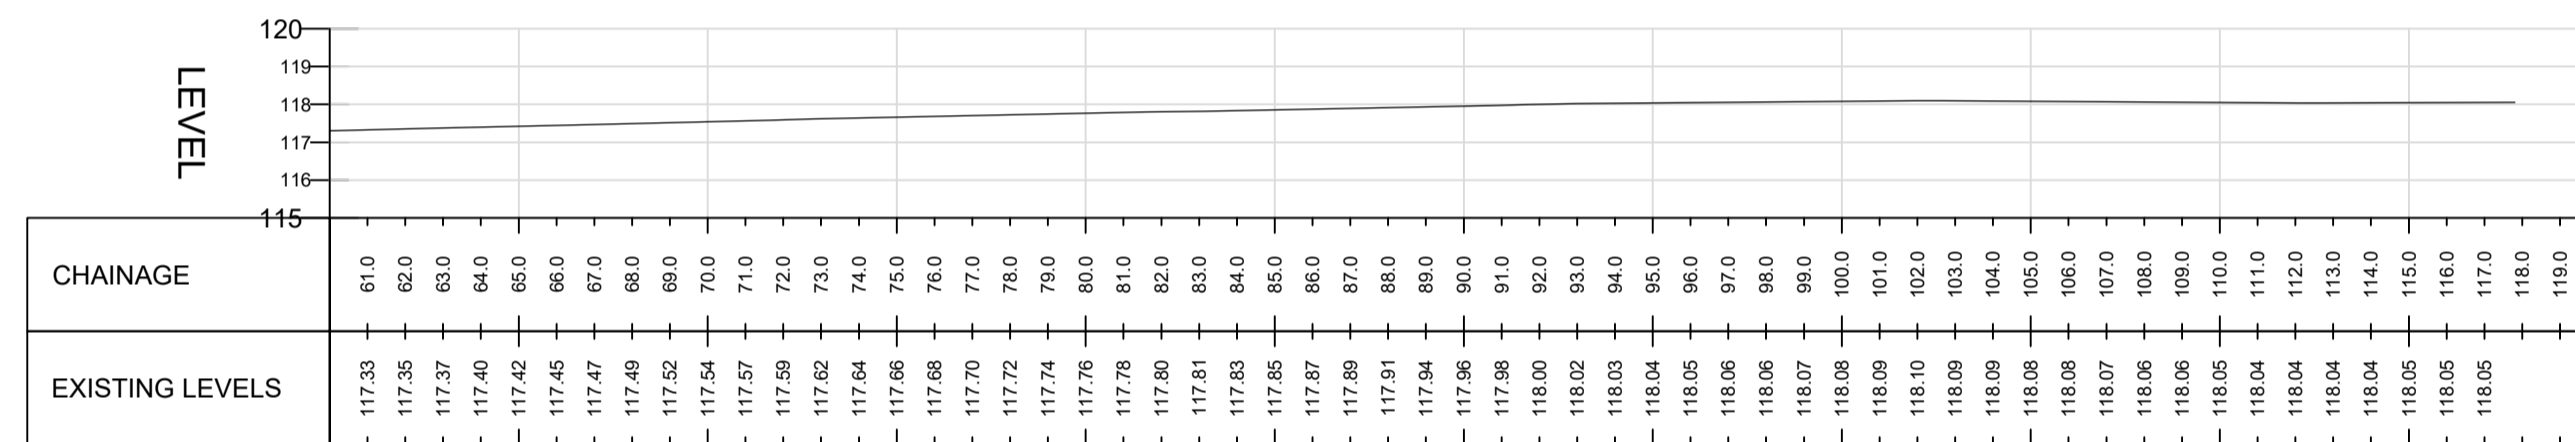


SECTION D-D
SCALE: H 1:200, V 1:200. DATUM: 115.000

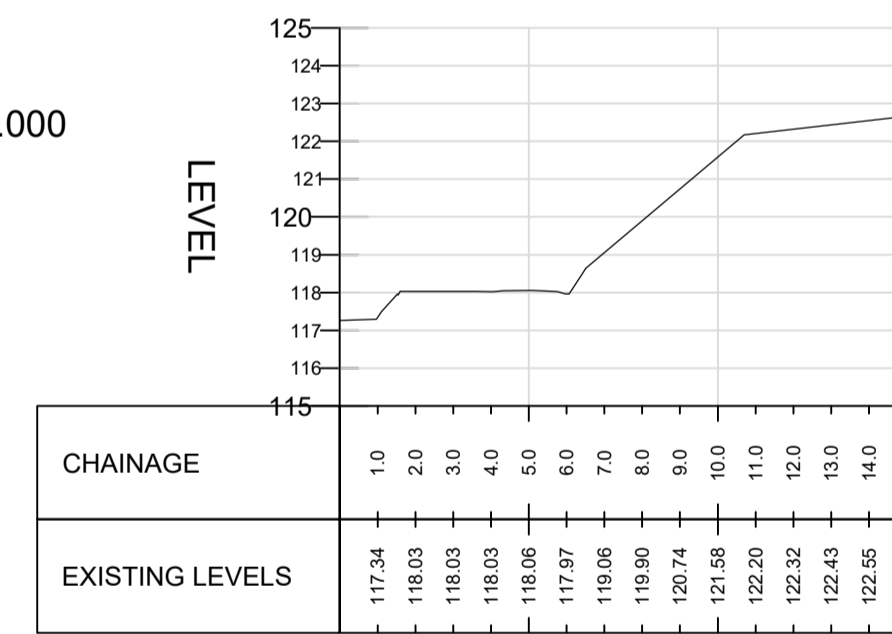

SECTION B-B
SCALE: H 1:200, V 1:200. DATUM: 115.000

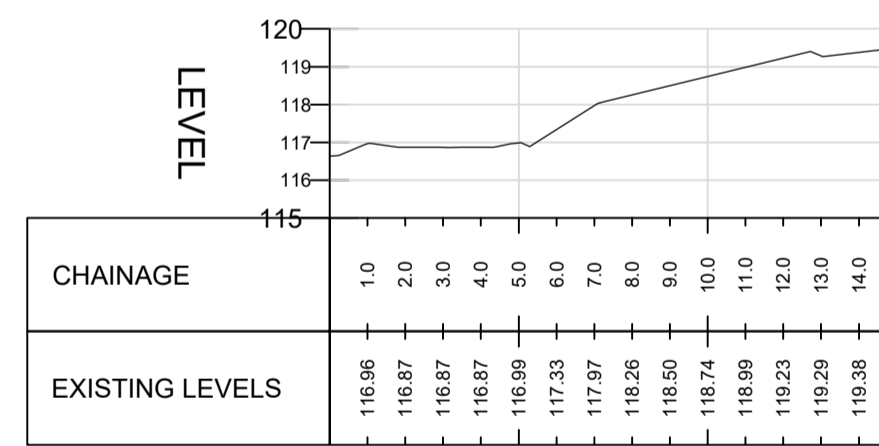

SECTION C-C
SCALE: H 1:200, V 1:200. DATUM: 115.000

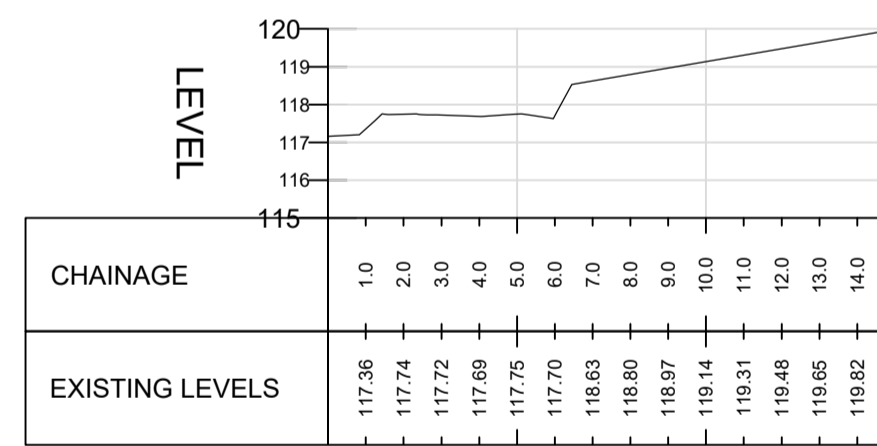

Notes

1. Do not scale this drawing.
2. Drawing to be used in conjunction with all other engineer information.
3. Any discrepancies are to be reported to engineer.

Rev	Date	Description	By

Project
**BROCKHOLES DEVELOPMENT
LANCASTER LANE**

Title
LANCASTER LANE SECTIONS

Client

Status
PRELIMINARY

**HOLLOWAY
JENNINGS**
Consulting Civil & Structural Engineers

Connaught House Park View Lofthouse
Wakefield WF3 3HA
01924 624 632
adm@hja.co.uk www.hja.co.uk

Designed By	DM	Checked By	MH	HJCE Ref.	5055
Drawn By	DM	Date	11.12.23	Scale @ A1	1:250

Project	Originator	Volume	Level	Type	Role	Number	Revision
5055-HJCE-XX-XX-DR-C-3100							P01