


Notes

1. Do not scale this drawing.
2. Drawing to be used in conjunction with all other engineer information.
3. Any discrepancies are to be reported to engineer.

**Pavement Layers**  
 80mm Block Paviours (to Arch. Specification) on,  
 30mm Course Laying Sand on,  
 90mm AC 32 Dense Base 100/150 Recipe on,

**Foundation Layers**  
 Subbase or Subbase and capping to **Table A**

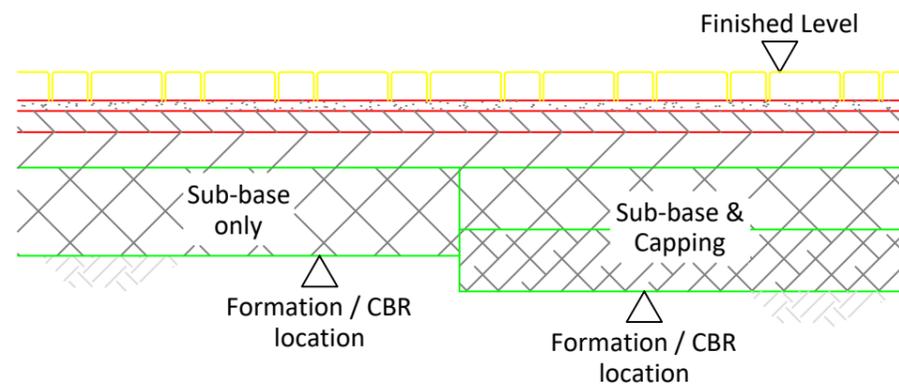

## Heavy Duty Construction

### Block Paved

Scale 1:20

Rev	Date	Description	By
P01	13.06.24	PRELIMINARY	DM

Project  
**BROCKHOLES DEVELOPMENT  
 LANCASTER LANE**

Title  
**LANCASTER LANE  
 BLOCK PAVING SPEC**

Client

**HOLLOWAY  
 JENNINGS**  
 Consulting Civil & Structural Engineers

Connaught House Park View Lofthouse  
 Wakefield WF3 3HA  
 01924 624 623  
 admin@hjc.co.uk www.hjc.co.uk

Status  
**PRELIMINARY**

Designed By	DM	Checked By	MH	HJCE Ref	5055
Drawn By	DM	Date	13.06.24	Scale @ A1	1:20@A3

Project	Originator	Volume	Level	Type	Role	Number	Revision
5055-HJCE-XX-XX-DR-C-3999							<b>P01</b>