


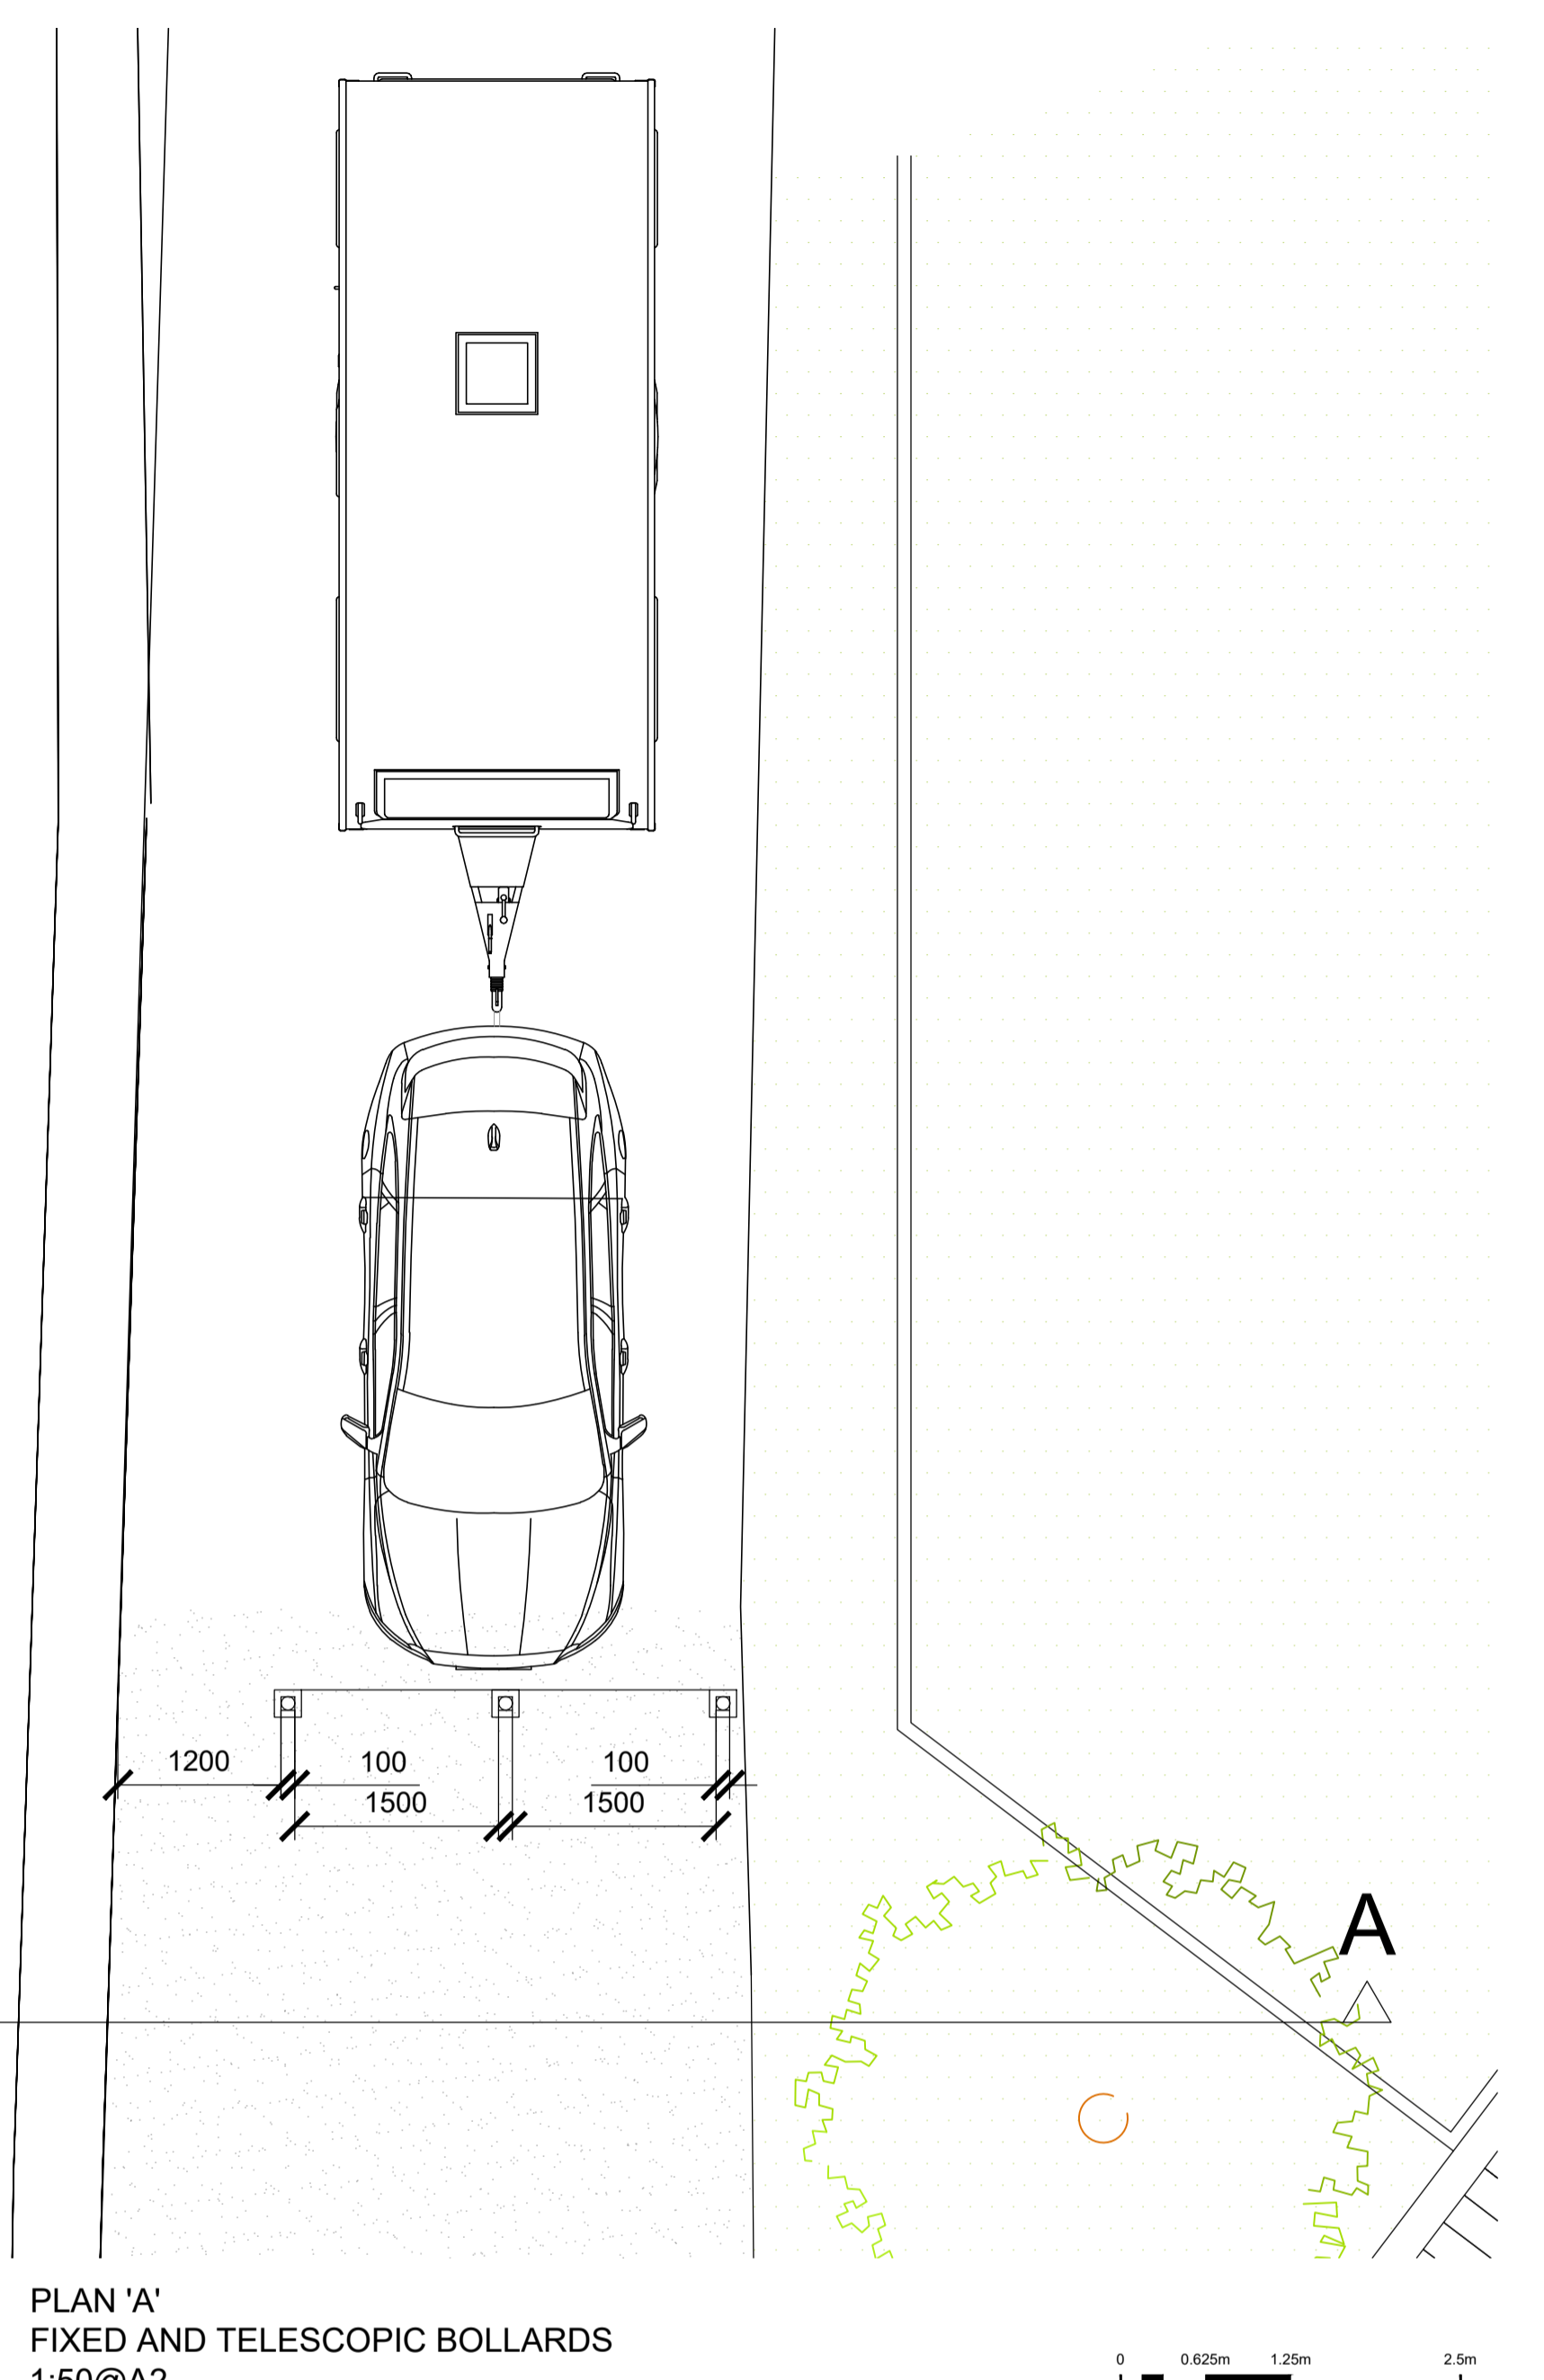


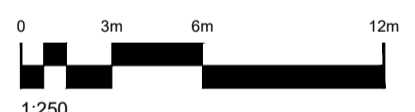

LOCKED TELESCOPIC BOLLARD, ACCESS PROVIDED TO CARAVAN CLUB ONLY. NO THROUGH ROUTE TO NEW MILL ROAD FOR PUBLIC VEHICLES. SEE PLAN 'A' FOR DIMENSIONS

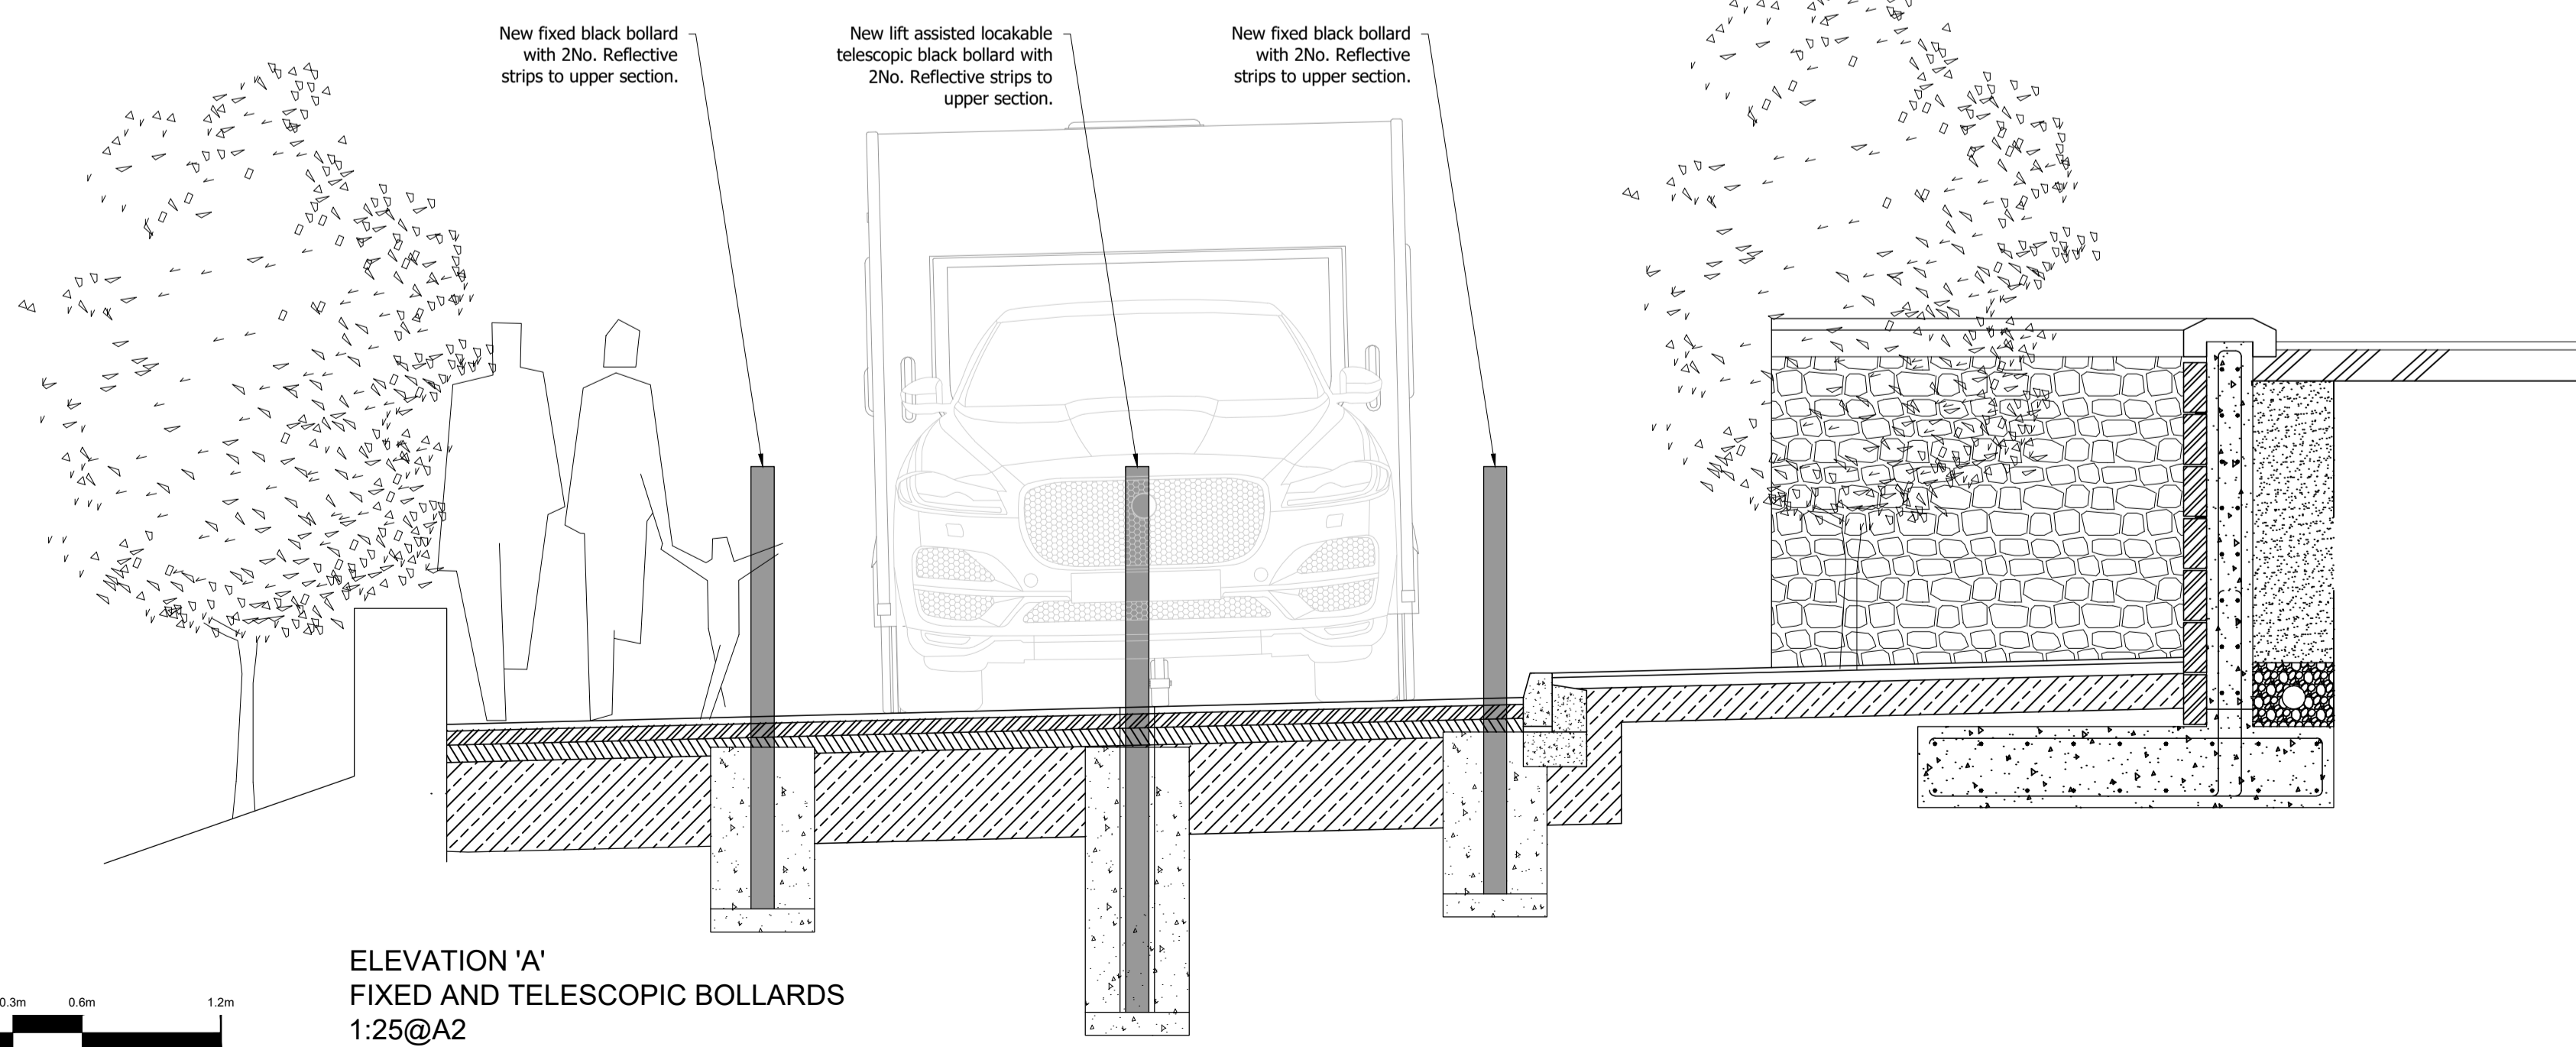

PLAN 'A'
FIXED AND TELESCOPIC BOLLARDS
1:50@A2

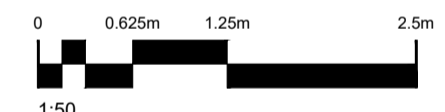

NEW RIGID PLASTIC SIGN
FIXED TO FIXED BOLLARDS



PHOTOGRAPH FOR ILLUSTRATIVE PURPOSES ONLY (NON SITE PHOTO)

114mm dia. 900mm HIGH BLACK BOLLARD SPECIFICATION.

FIXED BOLLARD
2No. HEAVY DUTY 114mm DIAMETER POWDER COATED GALVANISED STEEL POSTS. COLOUR TO BE BLACK WITH 2No. REFLECTIVE BANDS TO THE TOP SECTION.

TELESCOPIC BOLLARD
2No. HEAVY DUTY 114mm DIAMETER POWDER COATED GALVANISED STEEL POSTS. COLOUR TO BE BLACK WITH 2No. REFLECTIVE BANDS TO THE TOP SECTION. HIGH-SECURITY "SOLD SECURE" 10-PIN INTEGRATED PUSH BUTTON, TOP LOCK WITH SLIDING COVER PLATE TO CARAVAN CLUB & PROW APPROVAL. COLOUR TO BE BLACK WITH 2No. REFLECTIVE BANDS TO THE TOP SECTION.

ALLOW FOR 1200mm WIDE CLEAR PEDESTRIAN LEVEL ACCESS.

B - Bollards widened, PROW changed to Tarmac Aug '24
A - Gate replaced with Bollards June '24

Client JAMES WOOD PETRIAN CONSTRUCTION	Drawing No TWP20-NTF-E02-005
Contract LAND OFF LANCASTER LANE BROCKHOLES HUDDERSFIELD	Revision A
Drawing PROPOSED RESIDENTIAL DEVELOPMENT LANCASTER LANE ACCESS DETAILS	Date Jan '24
	Scale 1:250-1:50-1:25 @ A1
	Drawn CAB
	Checked

