
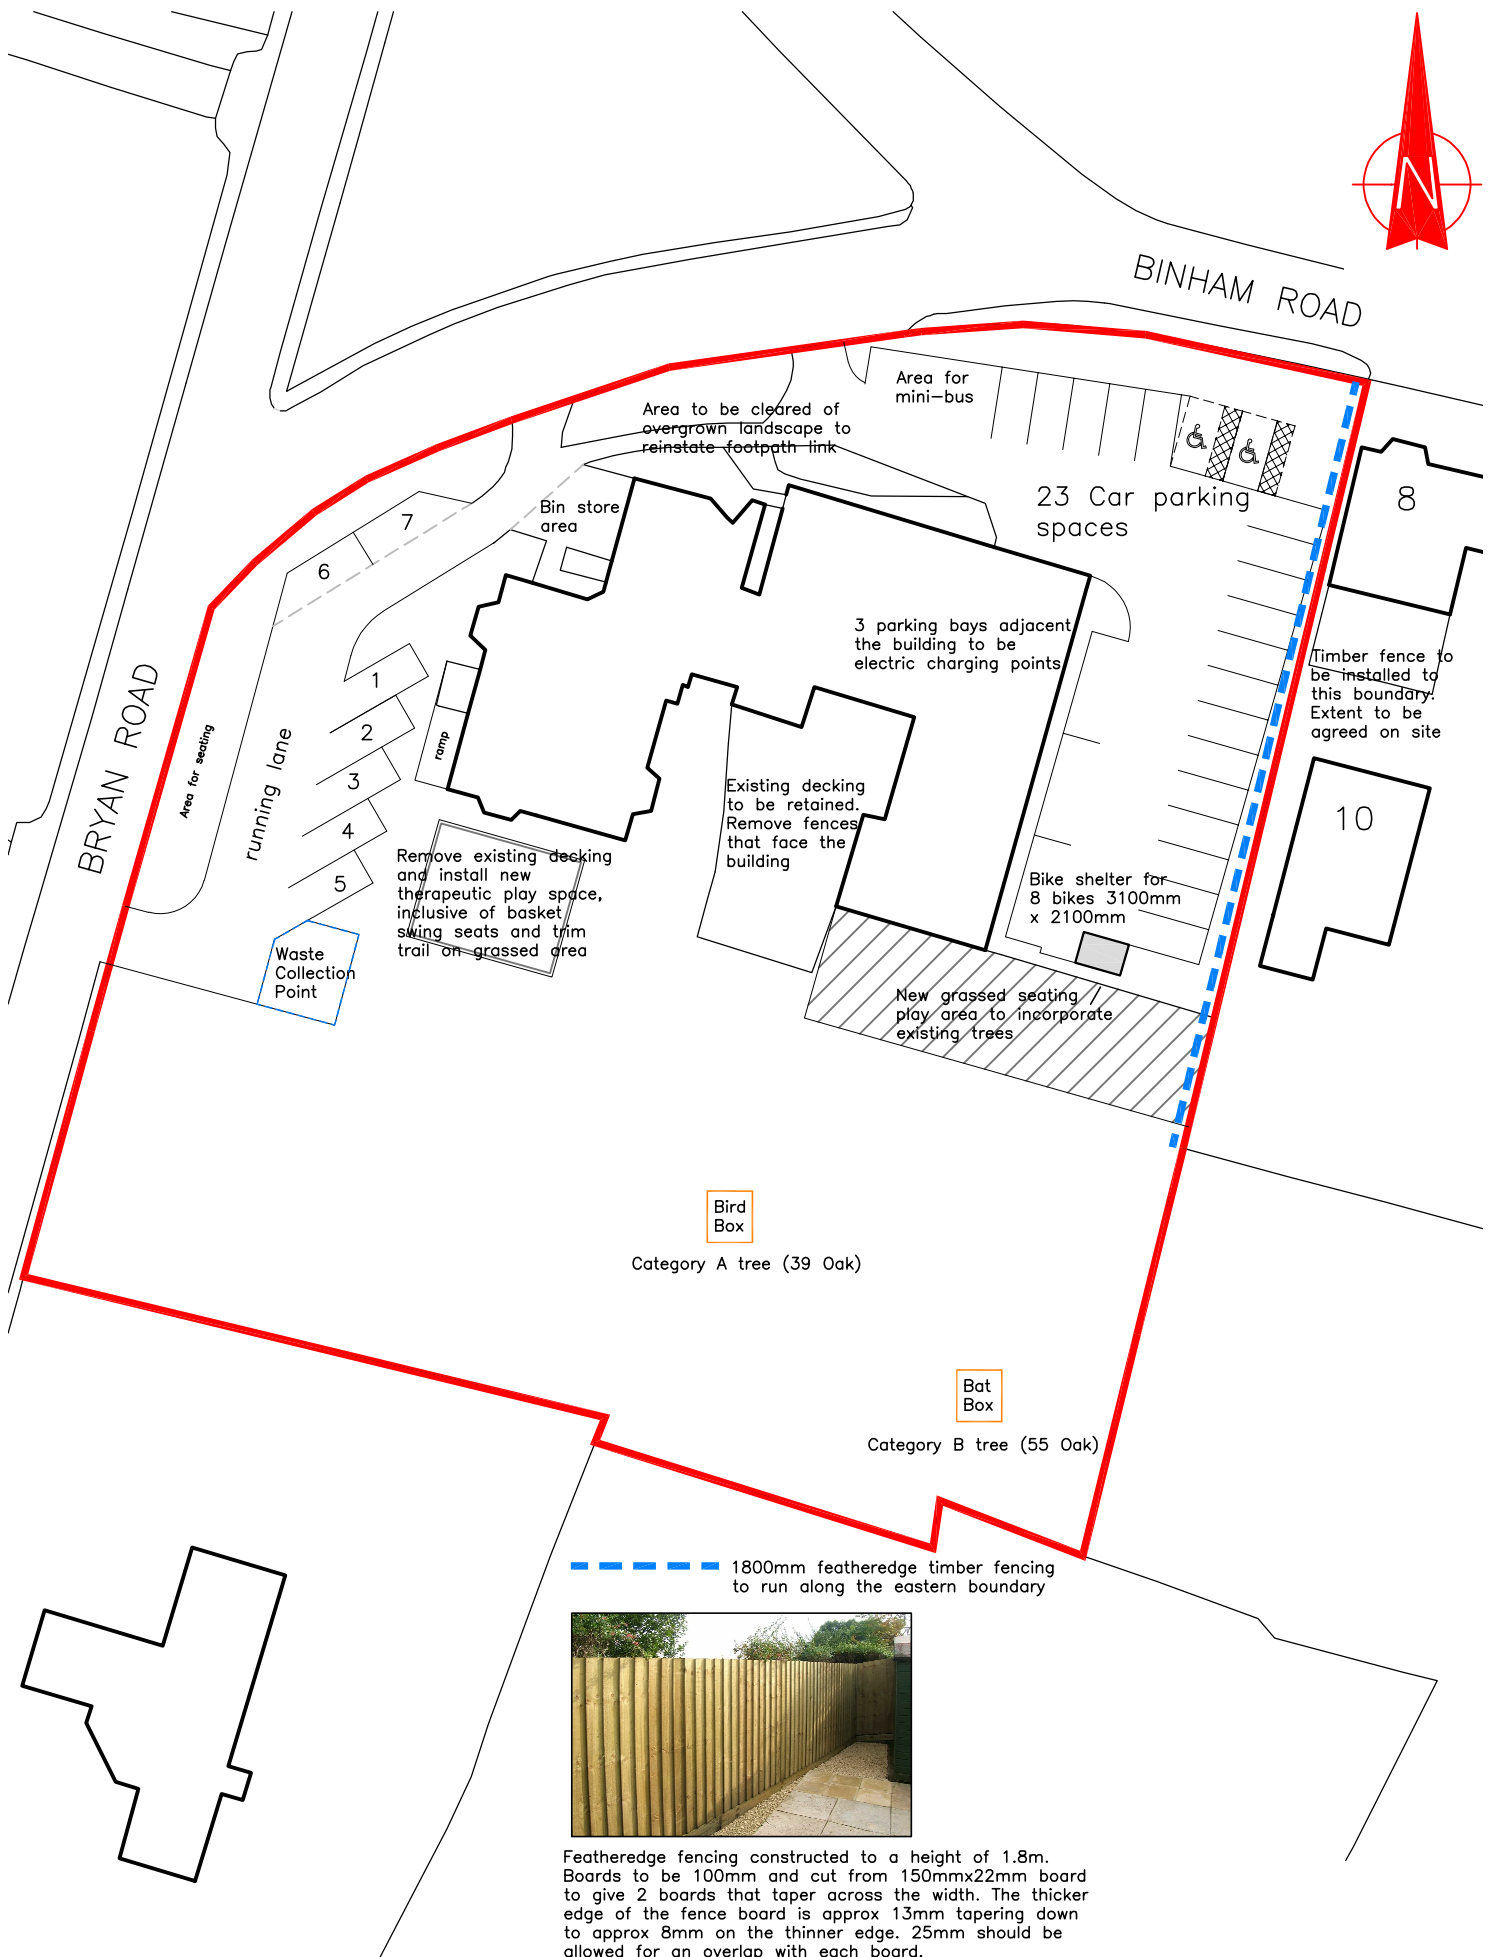


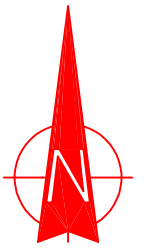

|   |   |                                                                                   |                                  |
|---|---|-----------------------------------------------------------------------------------|----------------------------------|
|  <b>Ward</b><br>Architecture<br>Limited<br>Re-plan, Re-design, Re-generate | <b>PRELIMINARY LAYOUT</b>   | BRYAN WOOD<br>HUDDERSFIELD<br>for POLARIS CHILDREN'S SERVICES / DRBC CONSTRUCTION |                                  |
|   | Do not scale. All setting out dimensions to be site confirmed prior to works commencing and any discrepancies confirmed to architect. This drawing is to be read in conjunction with all other architectural and structural engineers drawings. Any queries please email info@wardarchitectureltd.co.uk | PROPOSED CAR PARK LAYOUT 1:500@A4                                                 |                                  |
|   |   | Date: 11/05/22                                                                    | Job Number: <b>WAL-22-27-02G</b> |