


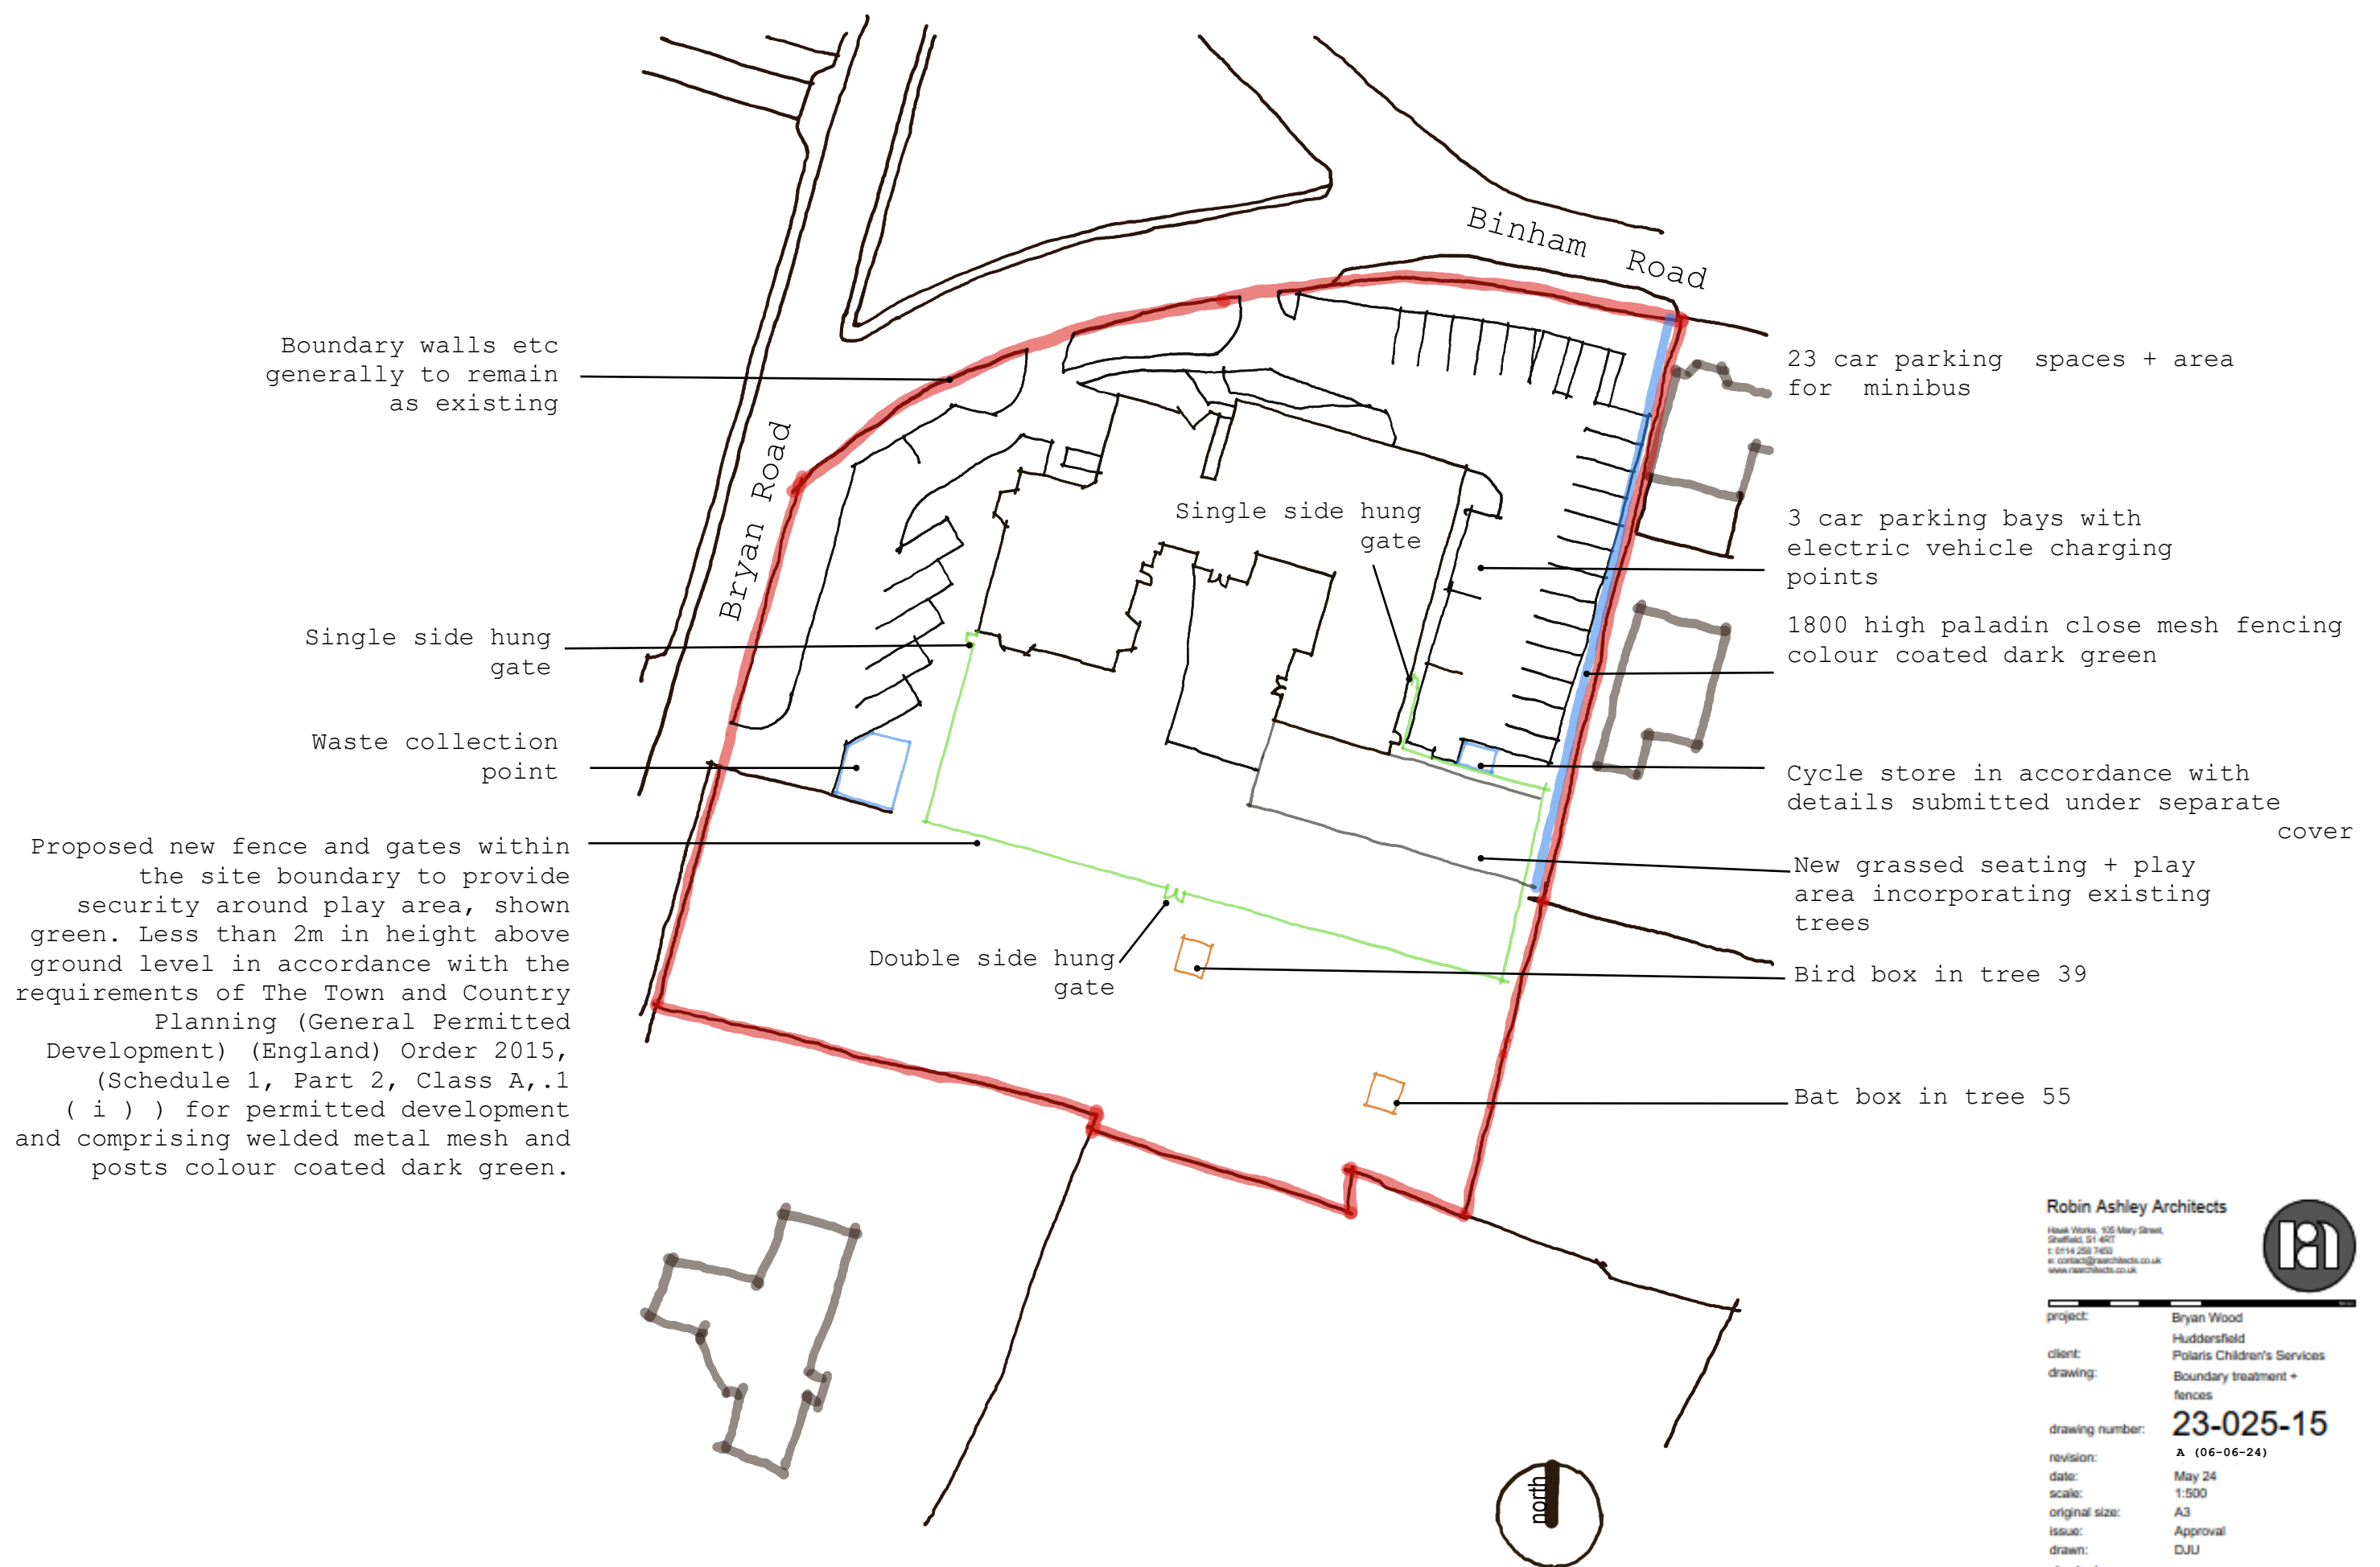

Robin Ashley Architects

Hawk Works, 105 Mary Street,
Sheffield, S1 4RT
t: 0114 255 7450
e: contact@raaarchitects.co.uk
www.raaarchitects.co.uk



project: Bryan Wood
Huddersfield
client: Polaris Children's Services
drawing: Boundary treatment +
fences
drawing number: **23-025-15**
revision: A (06-06-24)
date: May 24
scale: 1:500
original size: A3
issue: Approval
drawn: DUJ
checked:

this drawing may be scaled only for the purposes of planning approval
check all dimensions on site + refer all queries prior to carrying out work
this drawing is to be used only for the purposes for which it is issued
© robin ashley architects LLP
registered in england + wales, number OC310 421

