




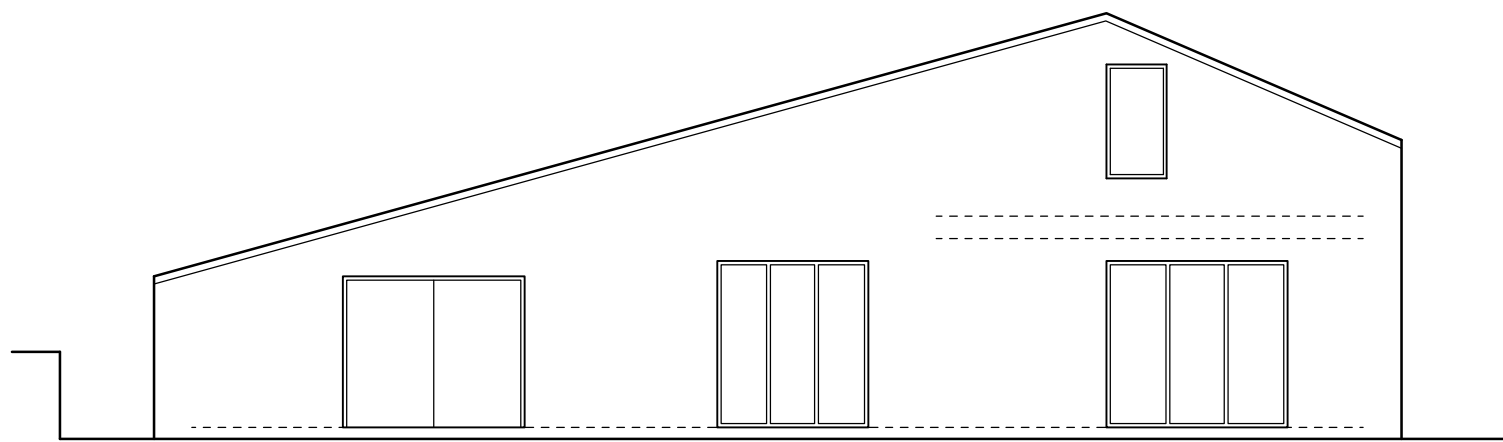


Proposed rear/south west facing elevation (1:100)

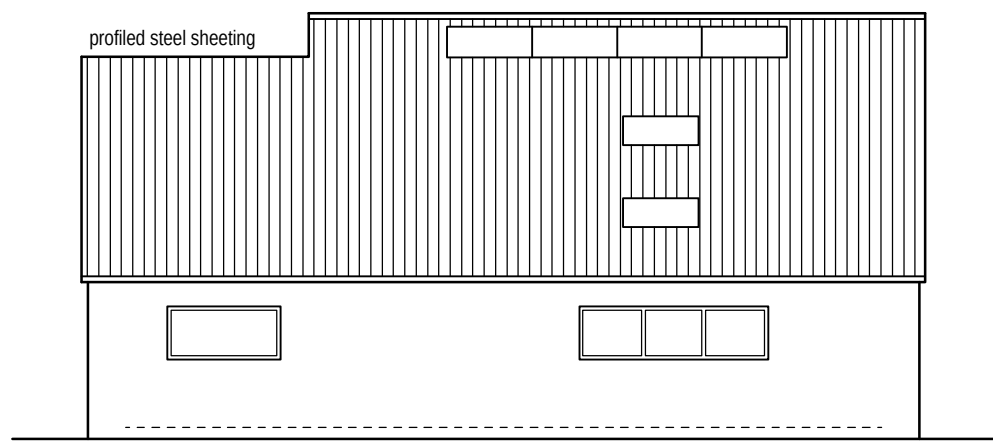


Proposed side/north west facing elevation (1:100)

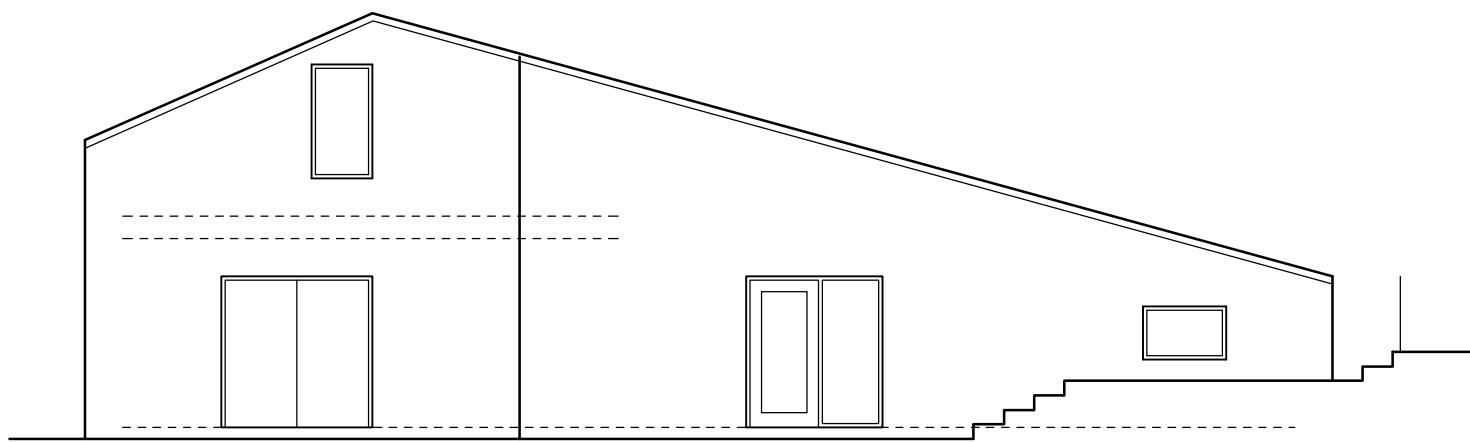


Proposed front/north east facing elevation (1:100)

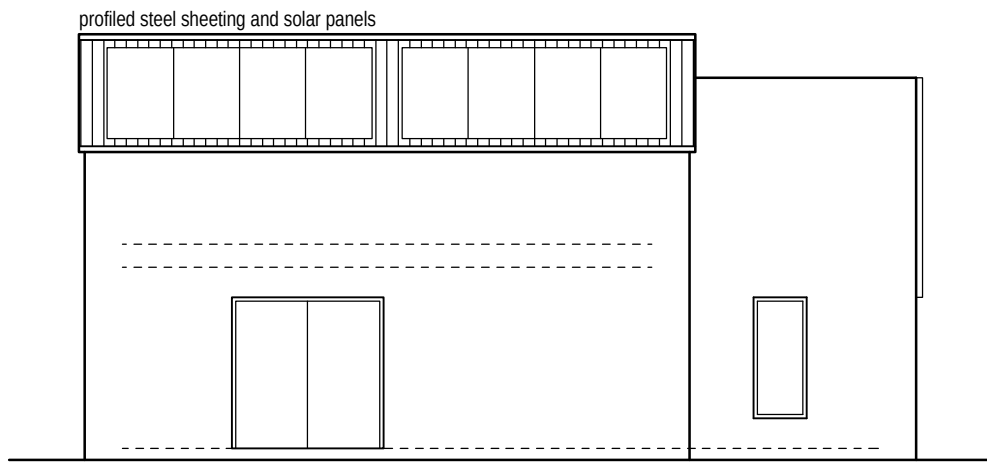


Proposed side/south east facing elevation (1:100)

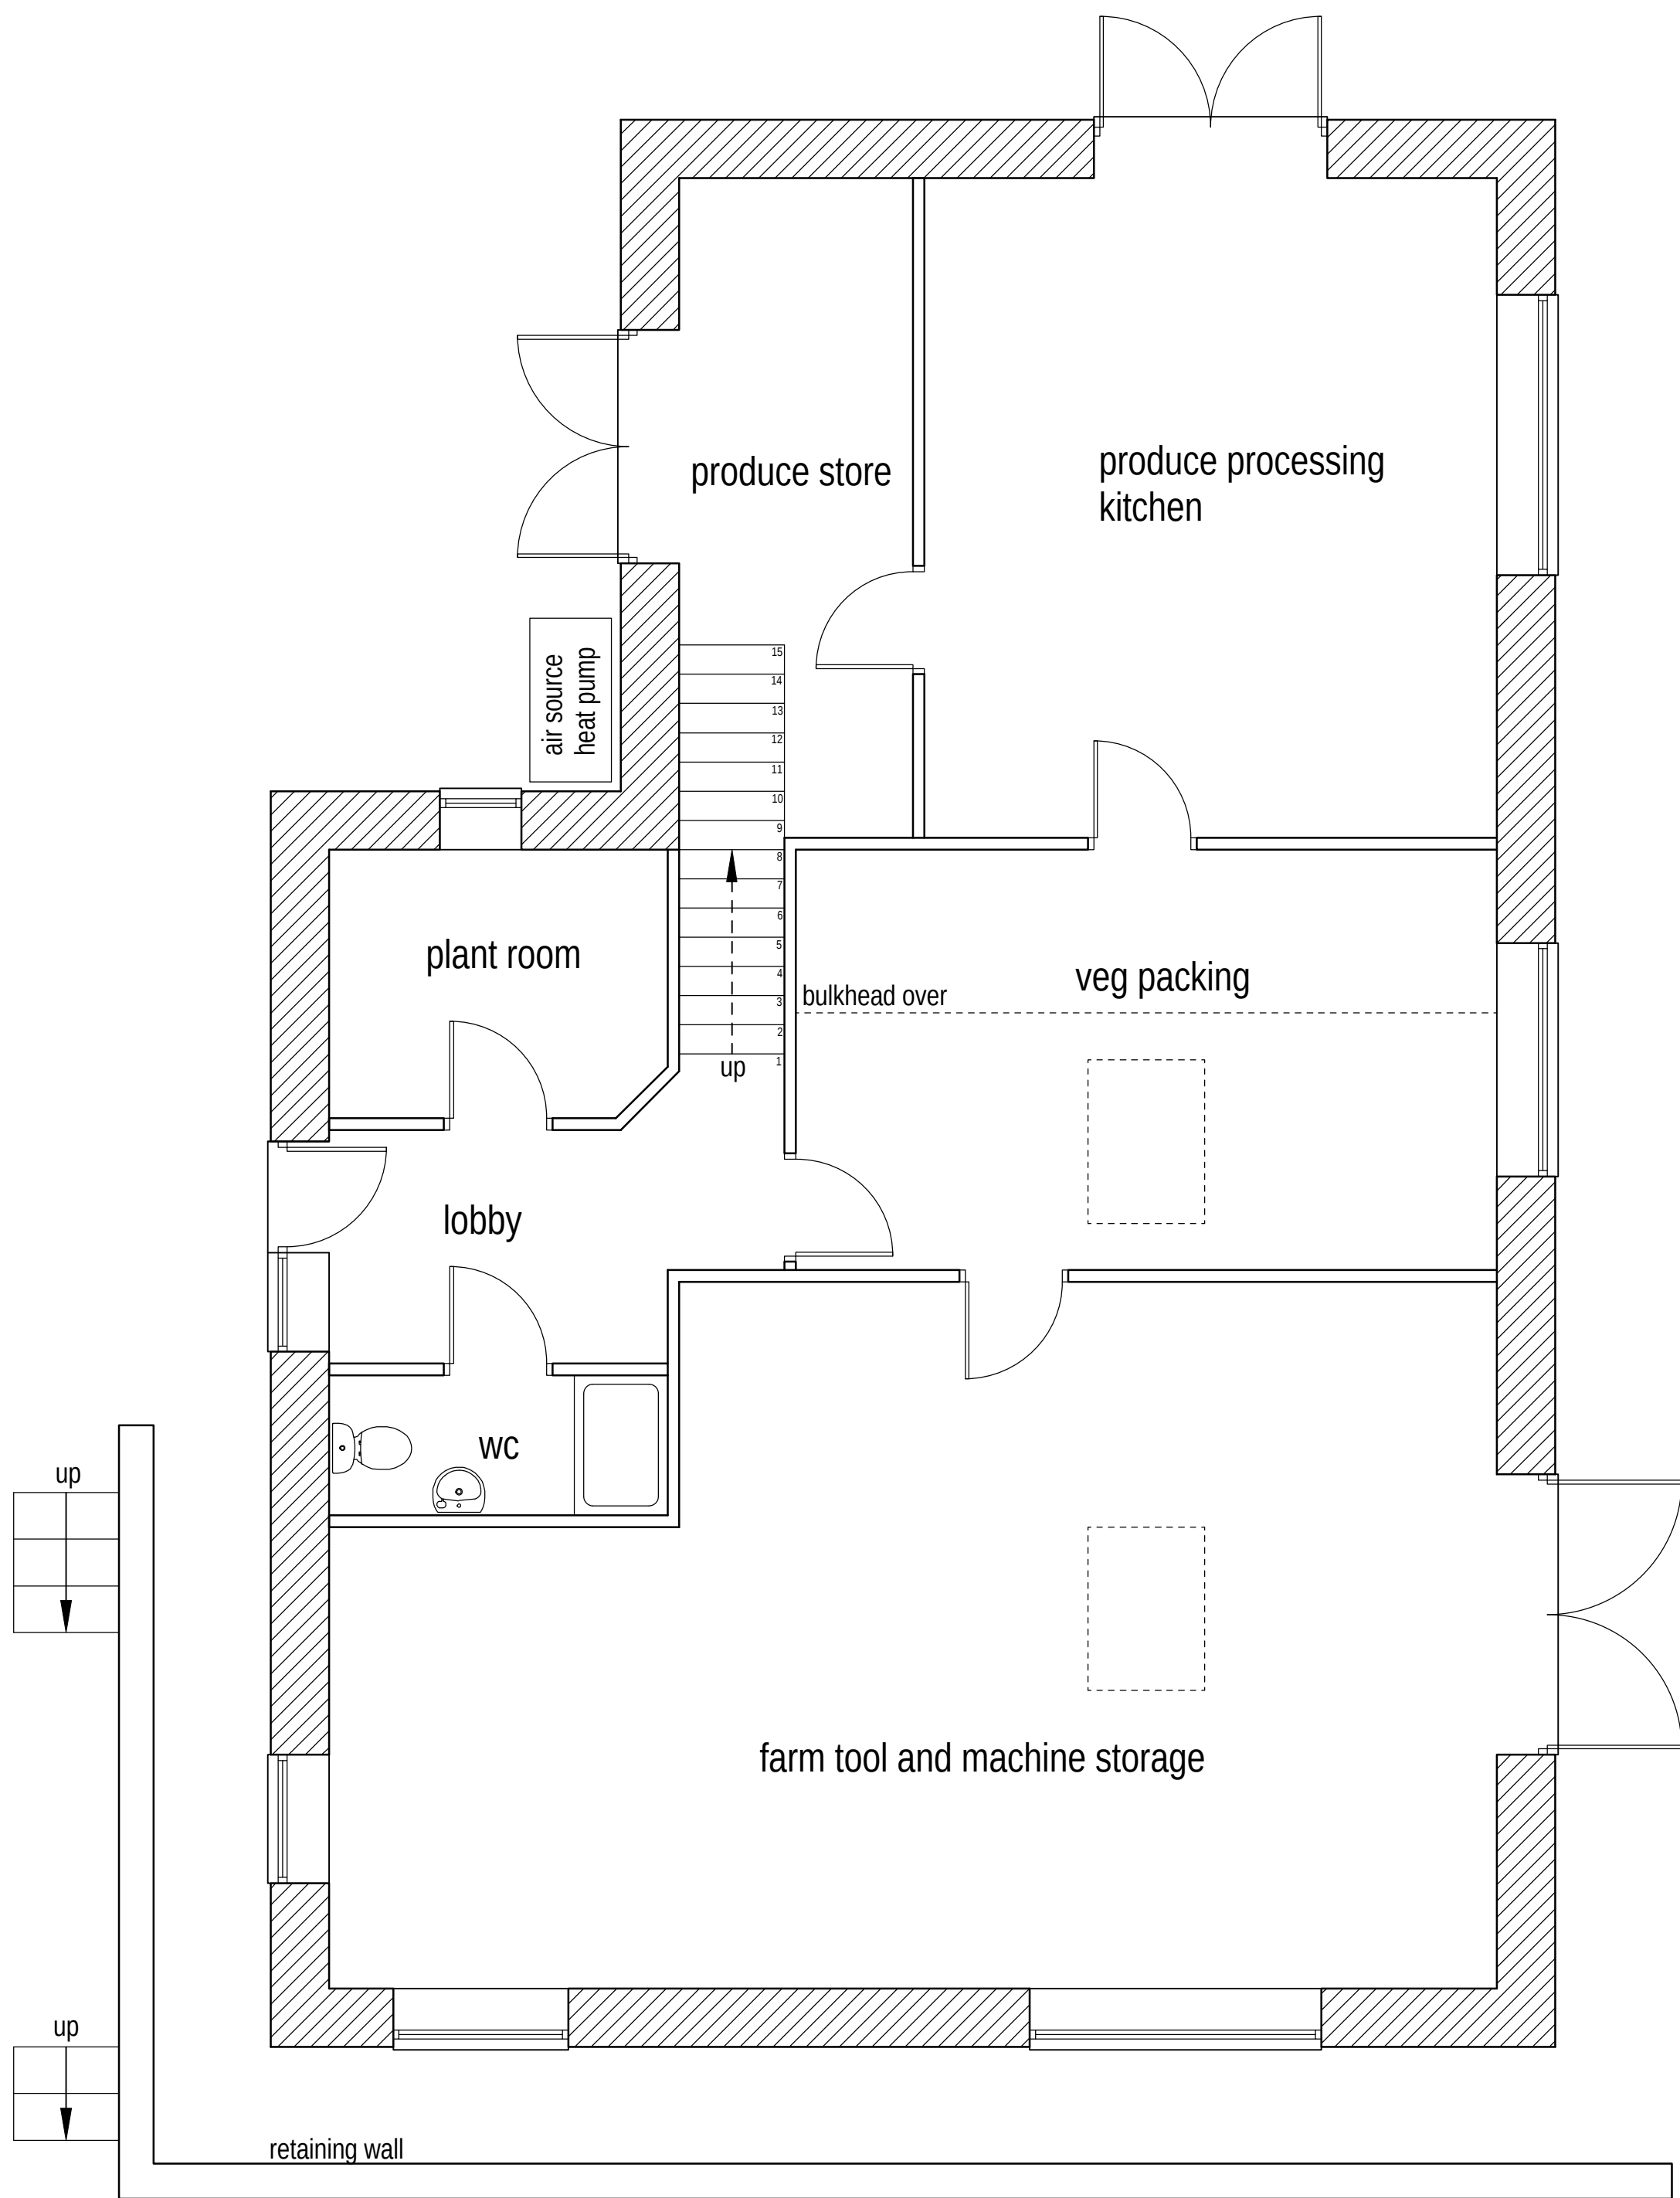

Proposed ground floor layout (1:50)

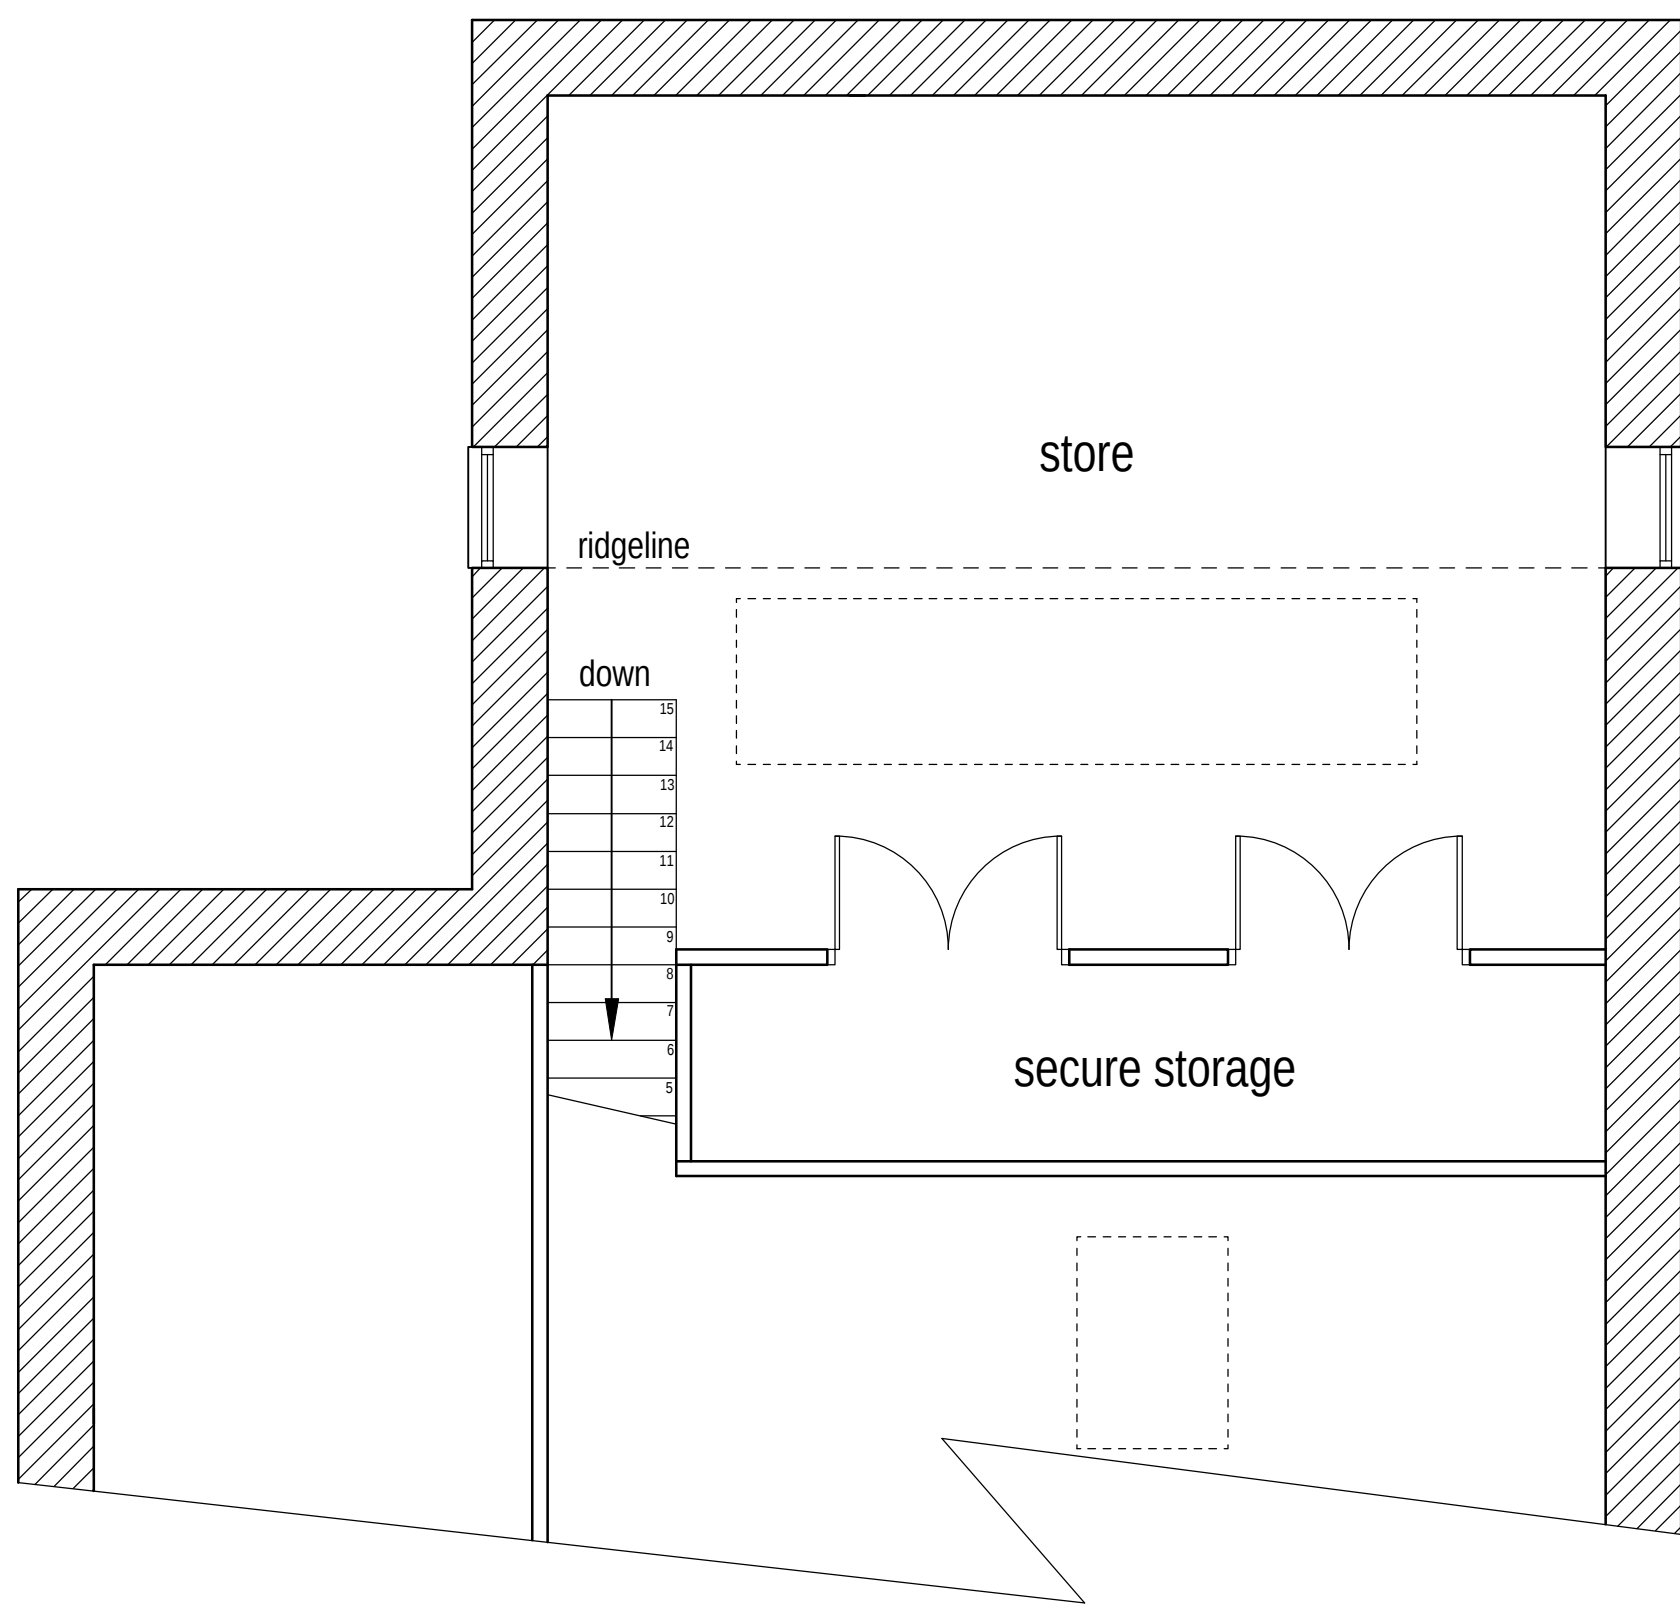

Proposed first floor layout (1:50)

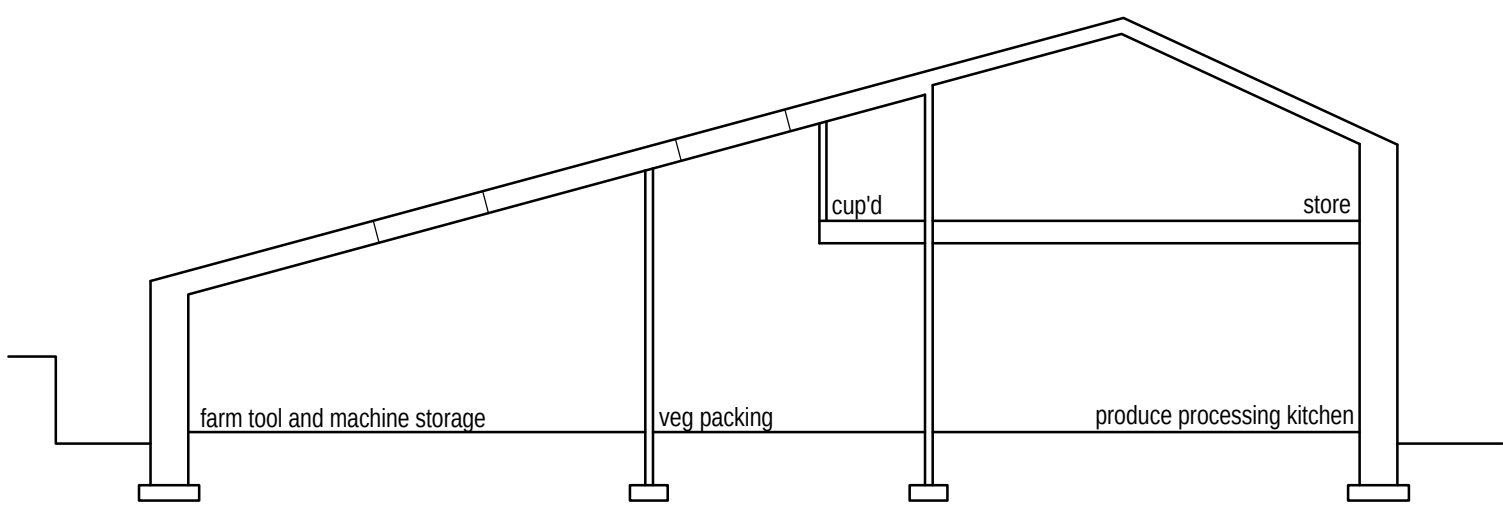

Outline cross section (1:100)

Rev A 06/03/2024 Room titles amended.



Colne Valley Design
8 Meadow Lane
Slaithwaite
Huddersfield HD7 5EX

Tel: 01484 842097
Mobile: 07867 803312
E-mail: mitchell@sbhomes.co.uk

Proprietor: S.A. Mitchell (ACIOB)

Project
Replacement Building.

For
Edibles.

Address
The Barn, Paddock Farm
Paddock Gate Road
Marsden
HD7 5XA.

Title
Proposed Layouts and Elevations.

Job No.
23 J 62.

Drawing number
03 A.

Date
Jan 2024.