


PLANNING DRAWING
 All dimensions to be confirmed on site

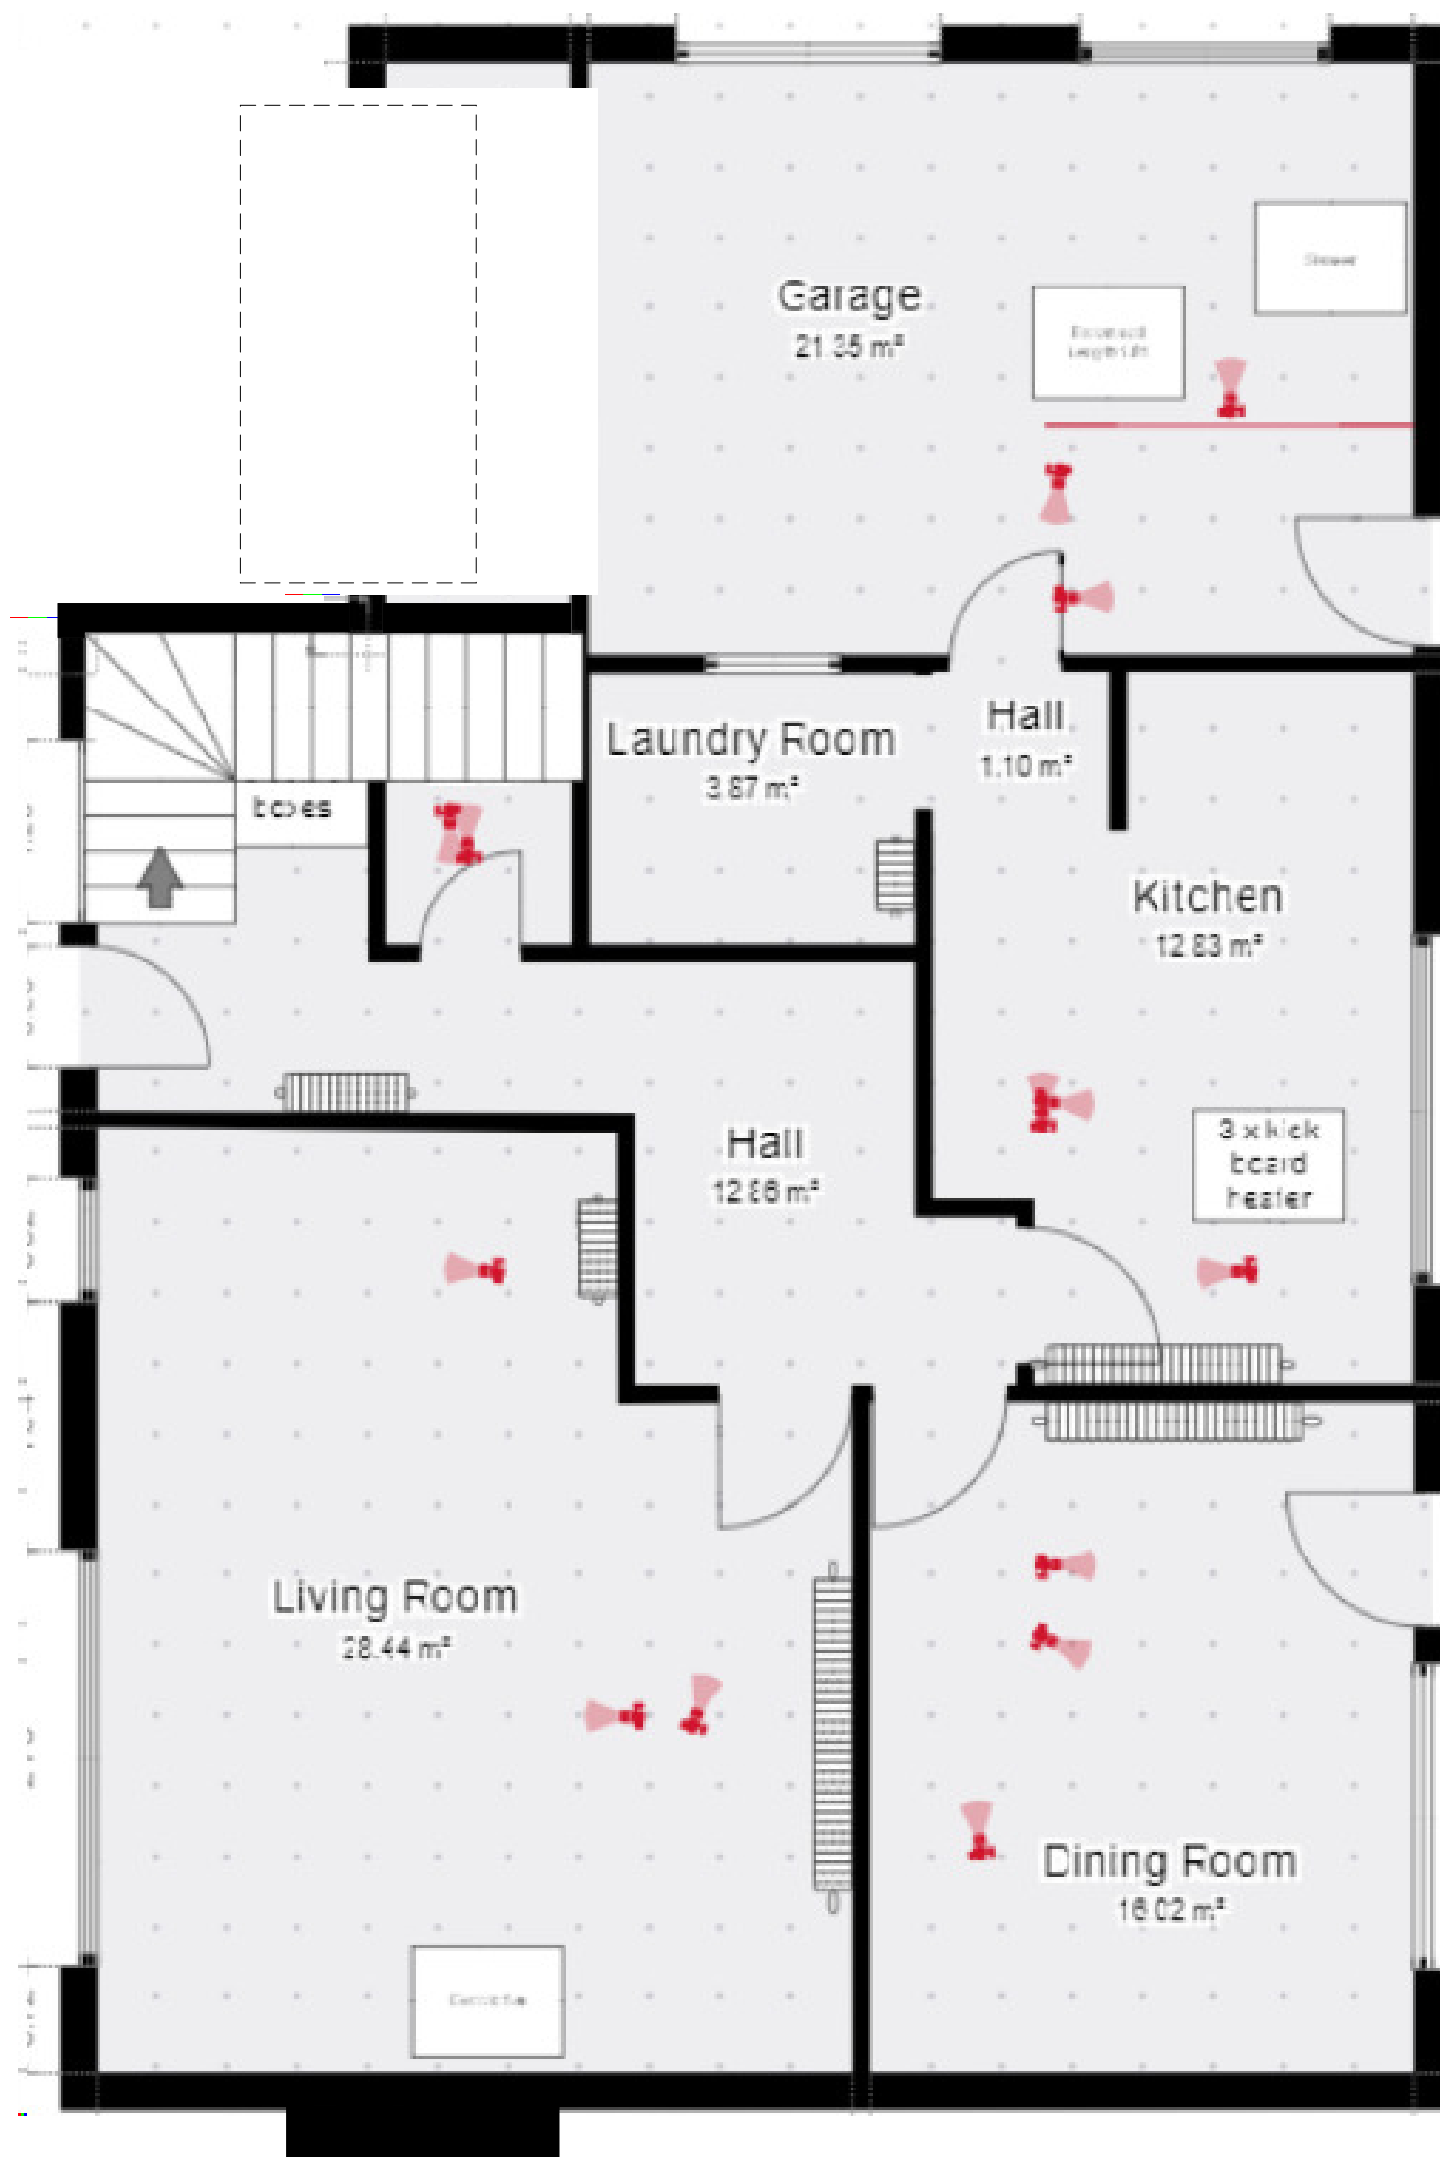

EXISTING PLAN

 design connexions Architectural Limited		25 Linsdale Gardens Gedling Nottingham NG4 4GY e-mail: designconnexions@gmail.com		Tel. 07760 215478 www.designconnexions.co.uk	
Drg.No.	A0924/1	Ref.No.			
Client	MRS H DAVIES 346 LEYMOOR ROAD GOLCAR HUDDERSFIELD HD7 4QL			Drawn	RC
			scale	1:50 @ A3	
			Date:	March 2024	
 AIRA					
Driving the clean energy revolution					