


PROPOSED EXTENSION TO 23 FARRIERS WAY, LINDLEY HD3 3FS
 FOR MR & MRS M CLEGG
 DATE FEBRUARY 2024 DRAWN BY M CLEGG
 DRAWING N° 4

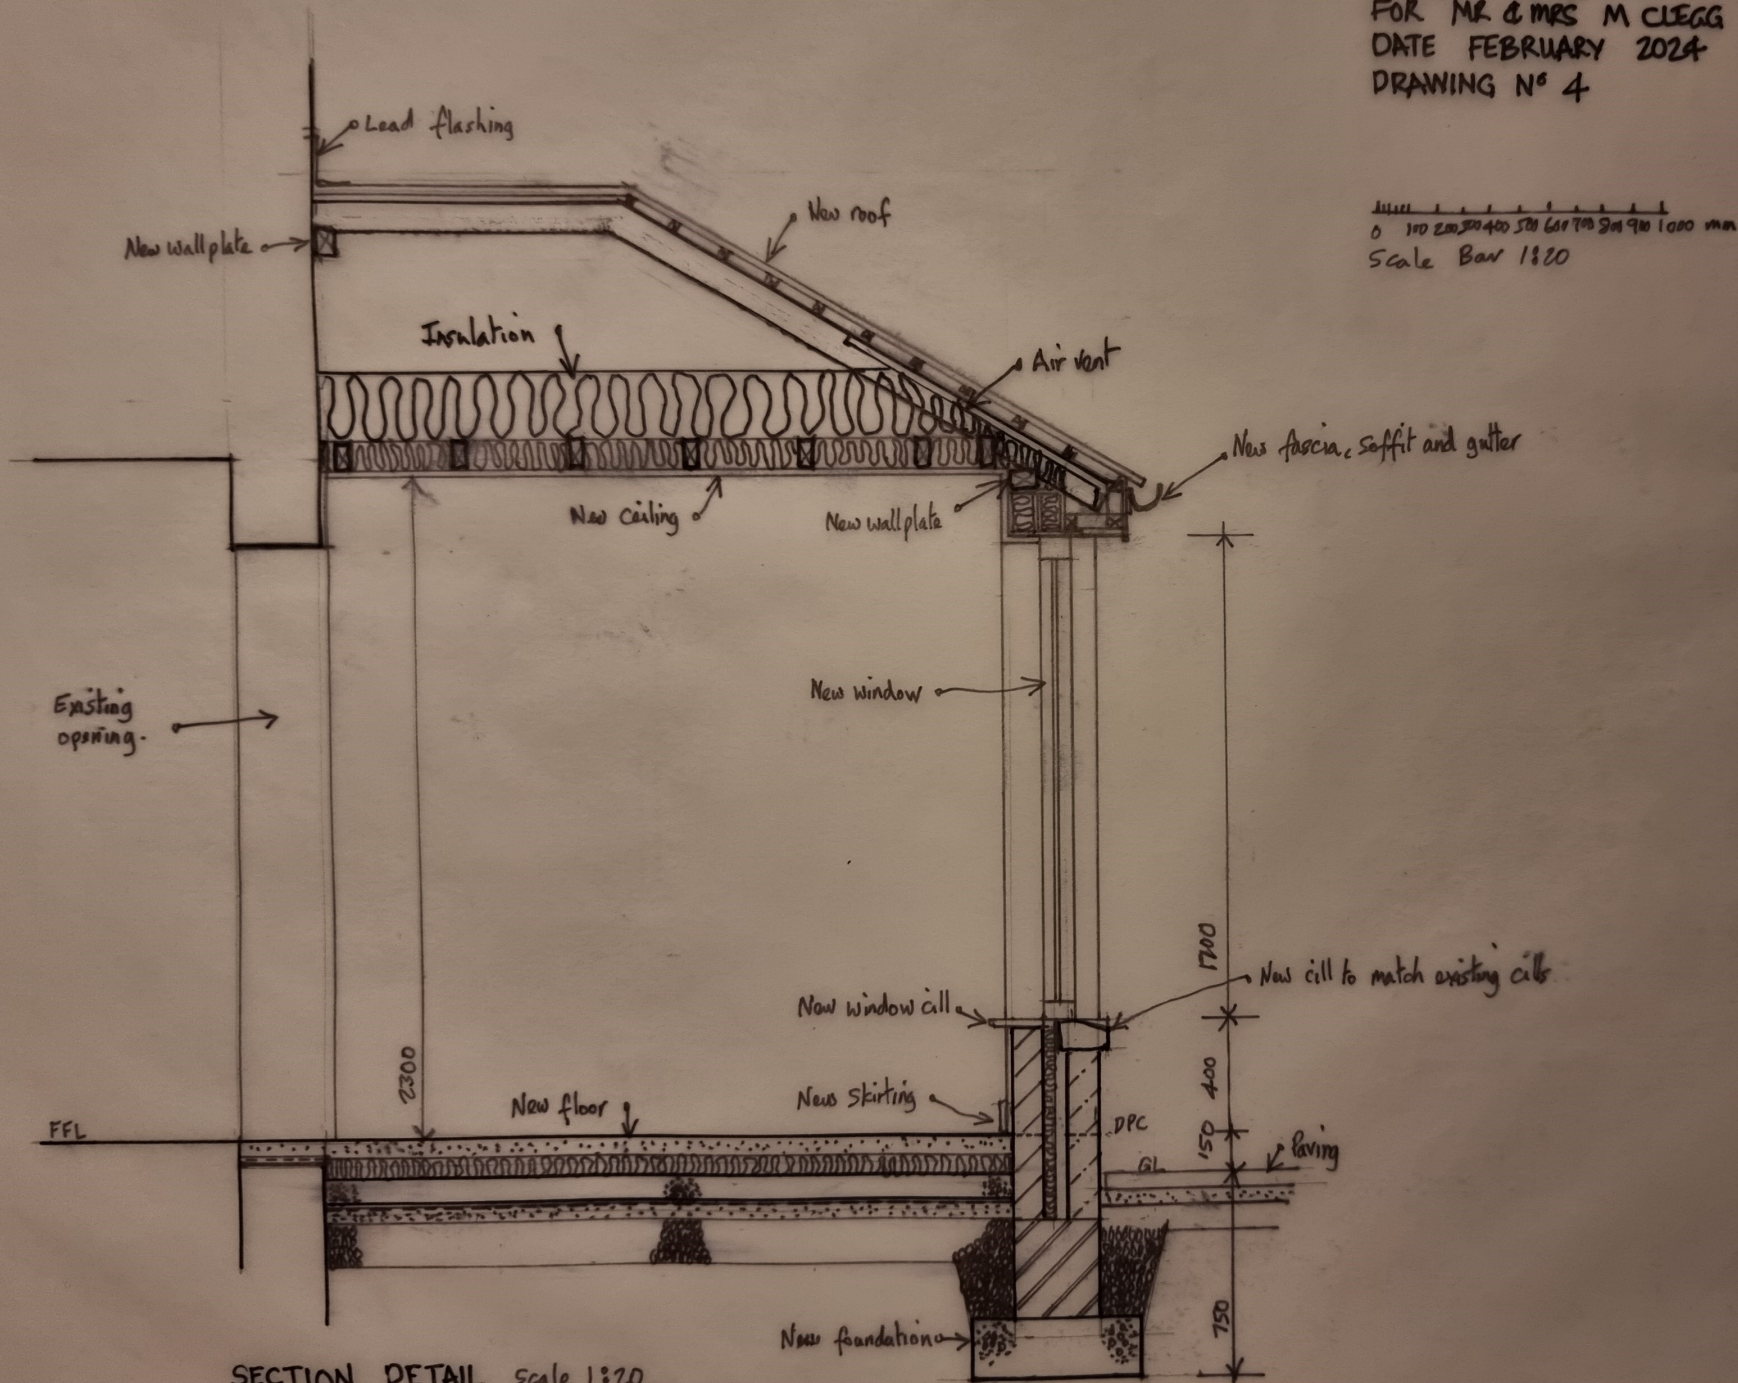

SECTION DETAIL Scale 1:20