


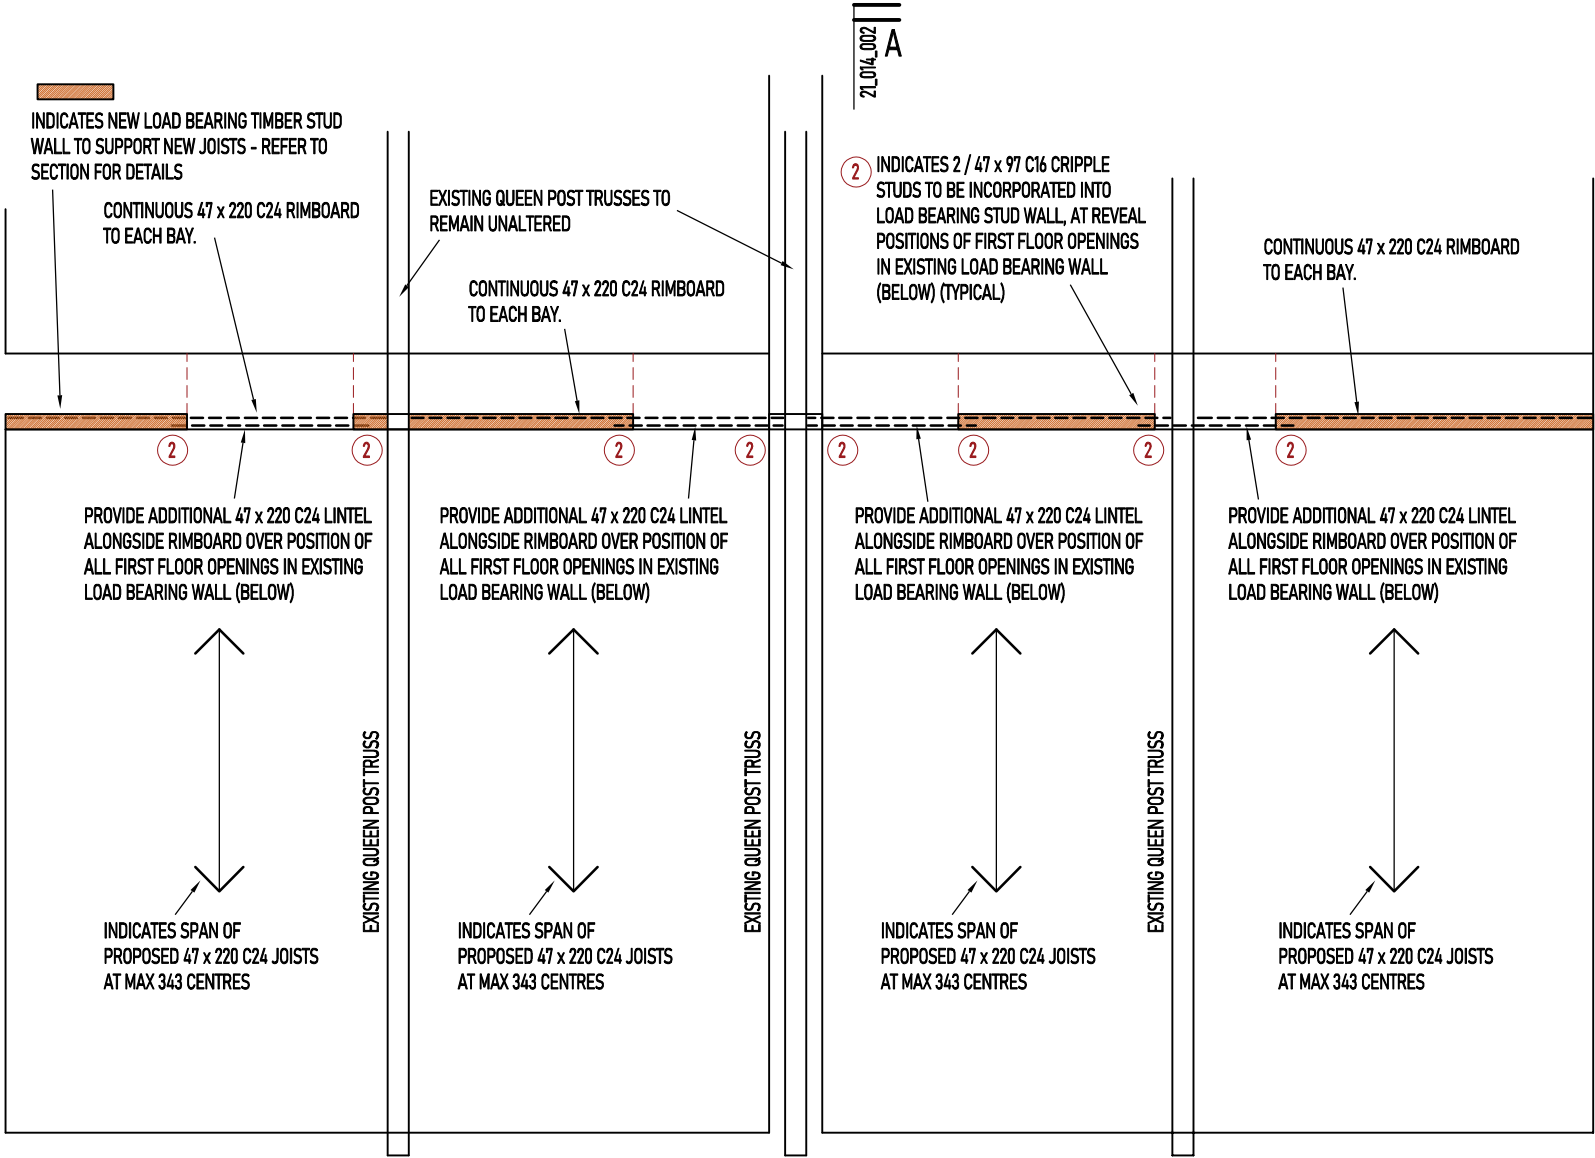

PART PLAN SHOWING PROPOSED
MEZZANINE FLOOR STRUCTURE

1:50

GENERAL NOTES
Do not scale from this drawing, use figured dimensions only - where in doubt consult Engineer
This drawing to be read in conjunction with all relevant Architects and Building Services Engineers drawings

P1 Initial Issue 10.12.21

Revision Description Date

Client

Mr & Mrs Piscitelli

Project

14 PARKWOOD ROAD
LONGWOOD

Upperbridge House
24 Huddersfield Rd
Holmfirth
HD9 2JS
dan@sawyerconeng.com
07703 495485
01484 767780

SAWYER

Drawing Title
PART PLAN SHOWING PROPOSED
MEZZANINE FLOOR STRUCTURE

Status Drawn
PRELIMINARY DS

Scales Checked
AS NOTED - PLOTTED AT A3 DS

Project and Dwg No. Rev
21_014_001 P1