


Location Plan

Site Address: Easting: 423836 Northing: 409196

Date Produced: 07-Mar-2024

Scale: 1:1250 @A3

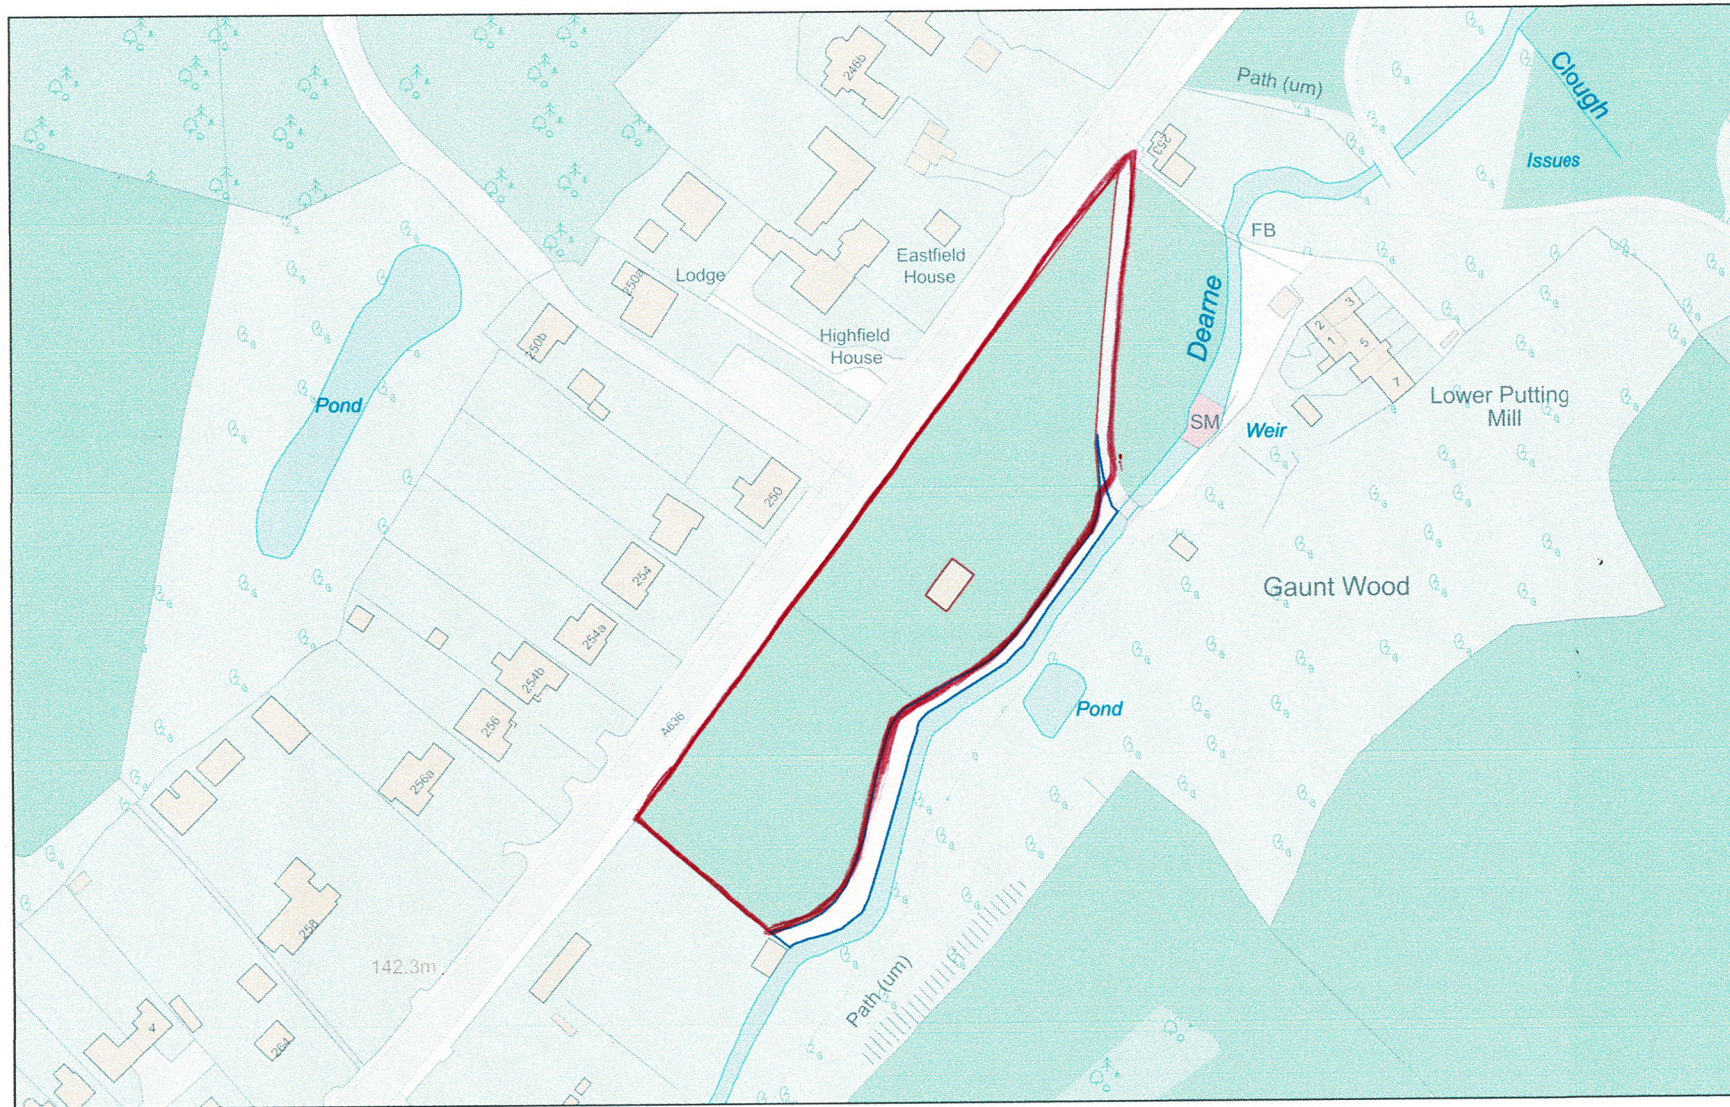

Planning Portal Reference: PP-12614526v1

