





SITE SECTION - EXISTING

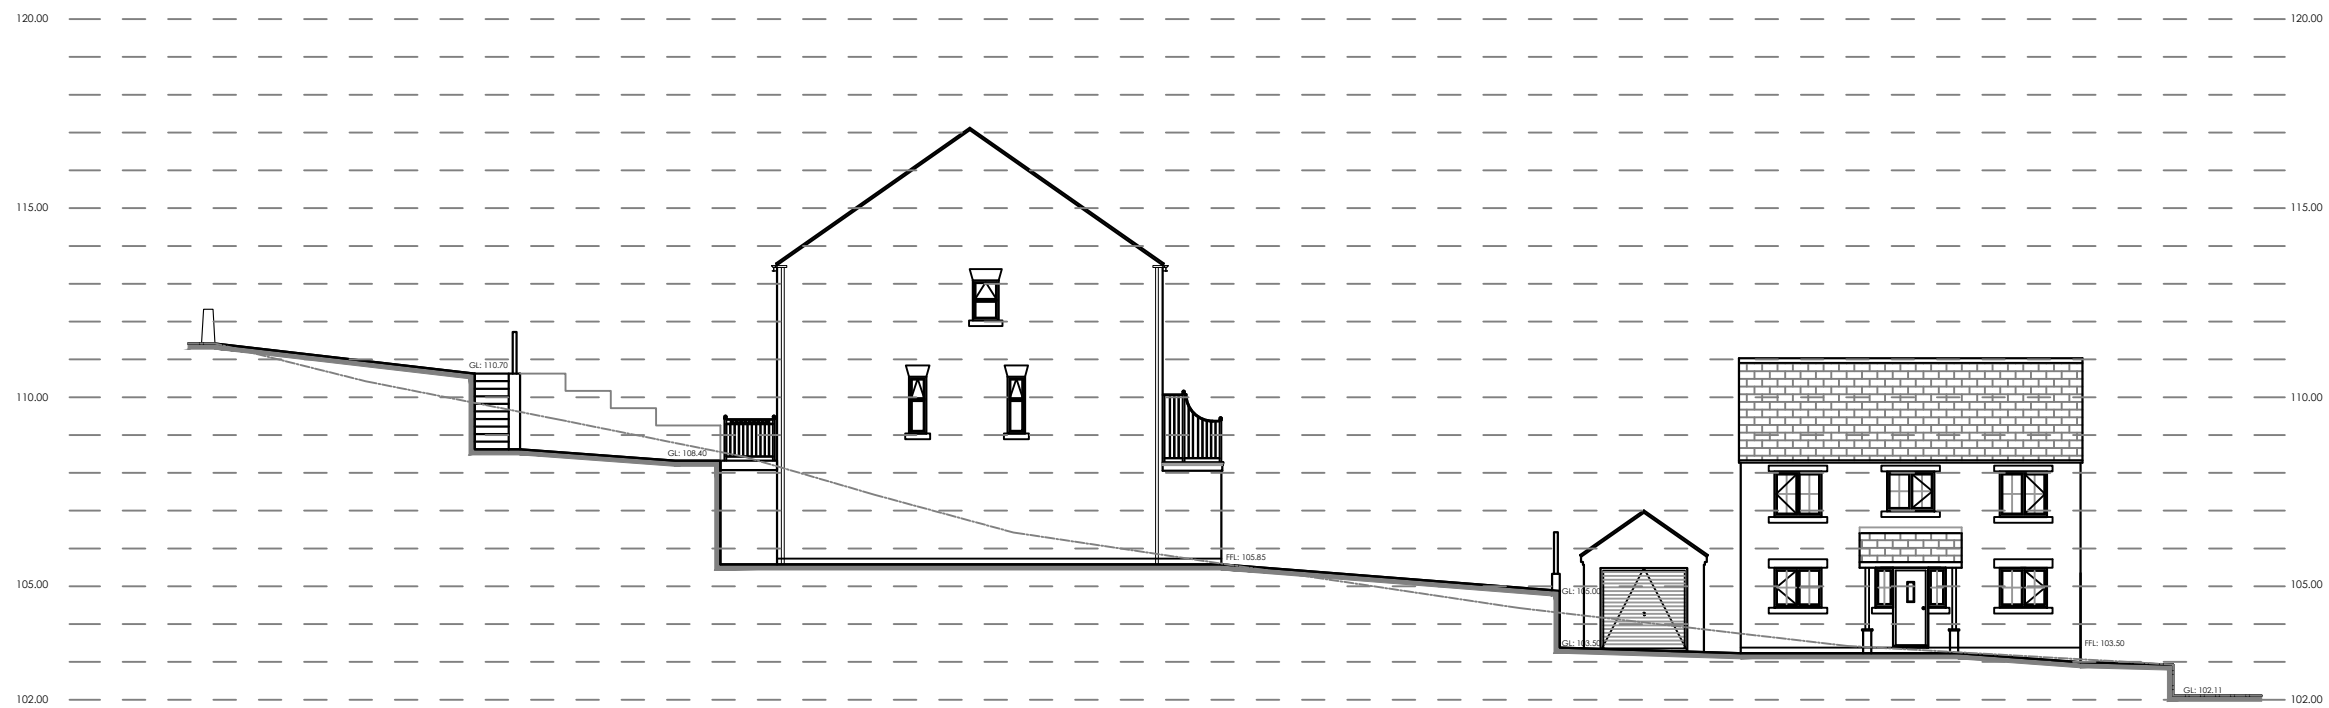

SITE SECTION - PROPOSED

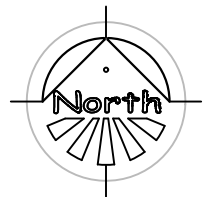

Planning drawings only - Not to be used for construction purposes.

Client	
Project Thornhill Motors, Commside	
Title Existing & Proposed Sections	
Scale 1:100 @ A3	Date
Drawn AC	Checked
Drawing No.	Rev.



ARCHITECTURAL SERVICES FOR DOMESTIC
EXTENSIONS, ALTERATIONS AND NEW BUILDS

01924 663241 / 07837 804088
andy@spacium.co.uk
www.spacium.co.uk