


GRID-LINE PLAN

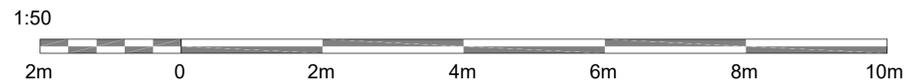

REV. NO.	DESCRIPTION TO REVISION	REV. BY	DATE
0	Original issue	B.E.	21/03/2024



UNITS 5&6, BROOKFIELDS BUSINESS PARK  
HEAGE LANE, ETWALL,  
DERBYSHIRE, DE65 6LS  
TEL: 01335 370128  
WWW.MIDBROOKSTEELBUILDINGS.CO.UK  
SALES@MIDBROOKSTEELBUILDINGS.CO.UK

CLIENT <b>Dean Swann</b>	DRAWINGS PREPARED BY: <a href="http://www.bigswear-engineering.co.uk">www.bigswear-engineering.co.uk</a> Tel: 01594 530376 / 07788 845280 email: <a href="mailto:design@bigswear-engineering.co.uk">design@bigswear-engineering.co.uk</a>
PROJECT <b>Building at The Wood Yard, Brighouse</b>	DRAWING TITLE <b>GRID-LINE PLAN OF BUILDING</b>
CHECKED	APPROVED
CLIENT APPROVED	ENGR APPROVED
DRAWN BY: B. Loder	SCALE 1:50@A1
REFERENCE DOC:	DRG NO: MID-555-07
REV: O	

**BIGSWEIR ENGINEERING**



DRG NO: MID-555-07 REV: O