


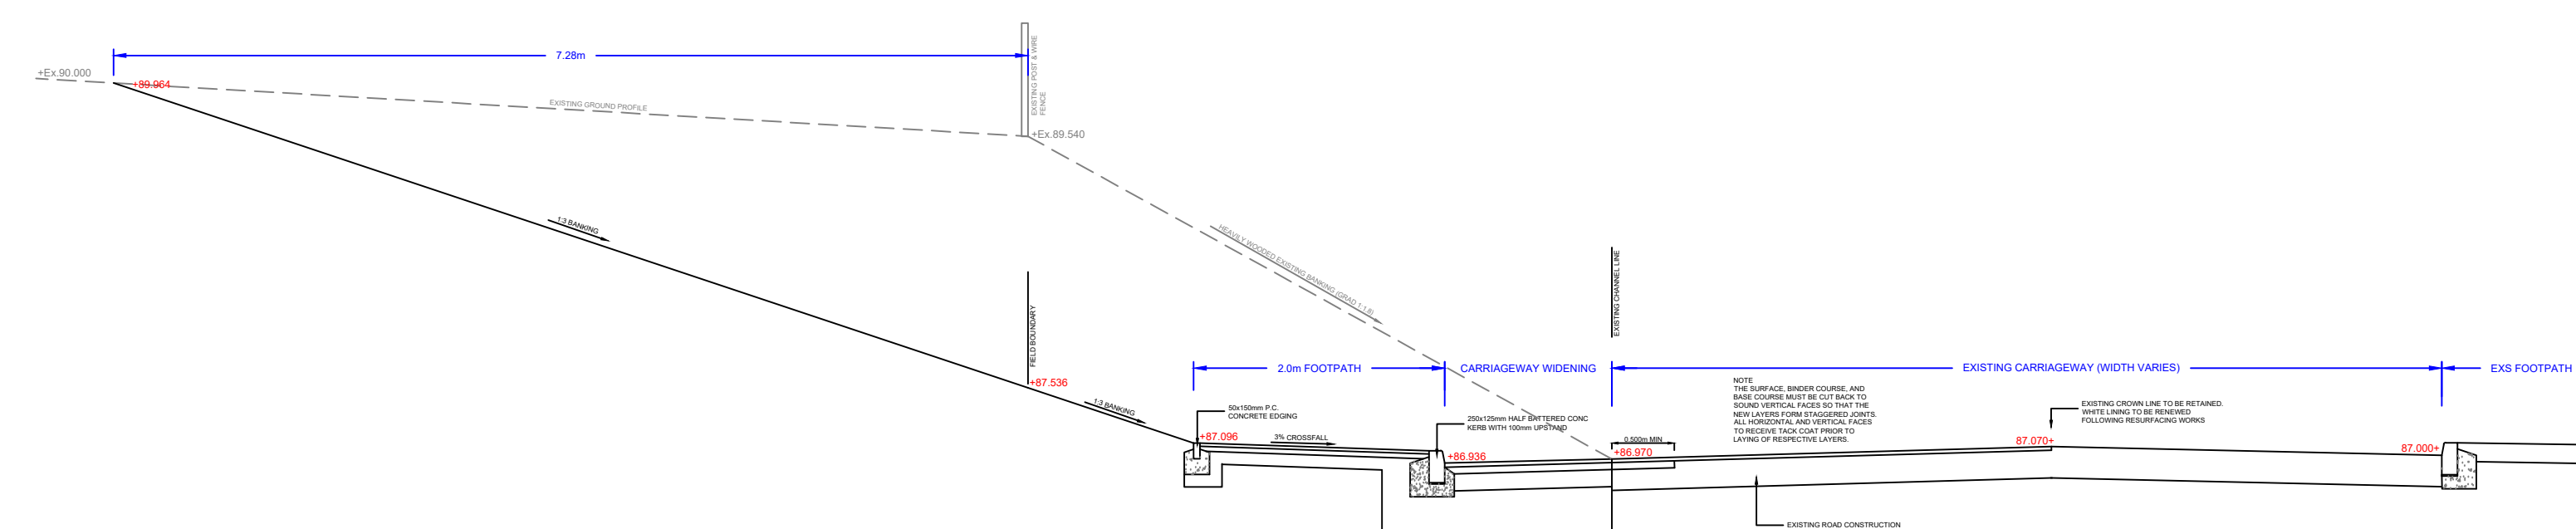

SECTION D-D THRO' ROWLEY LANE Scale 1:50

JM MH DEC 23 1/250
@A0 E23/8060/023_06