


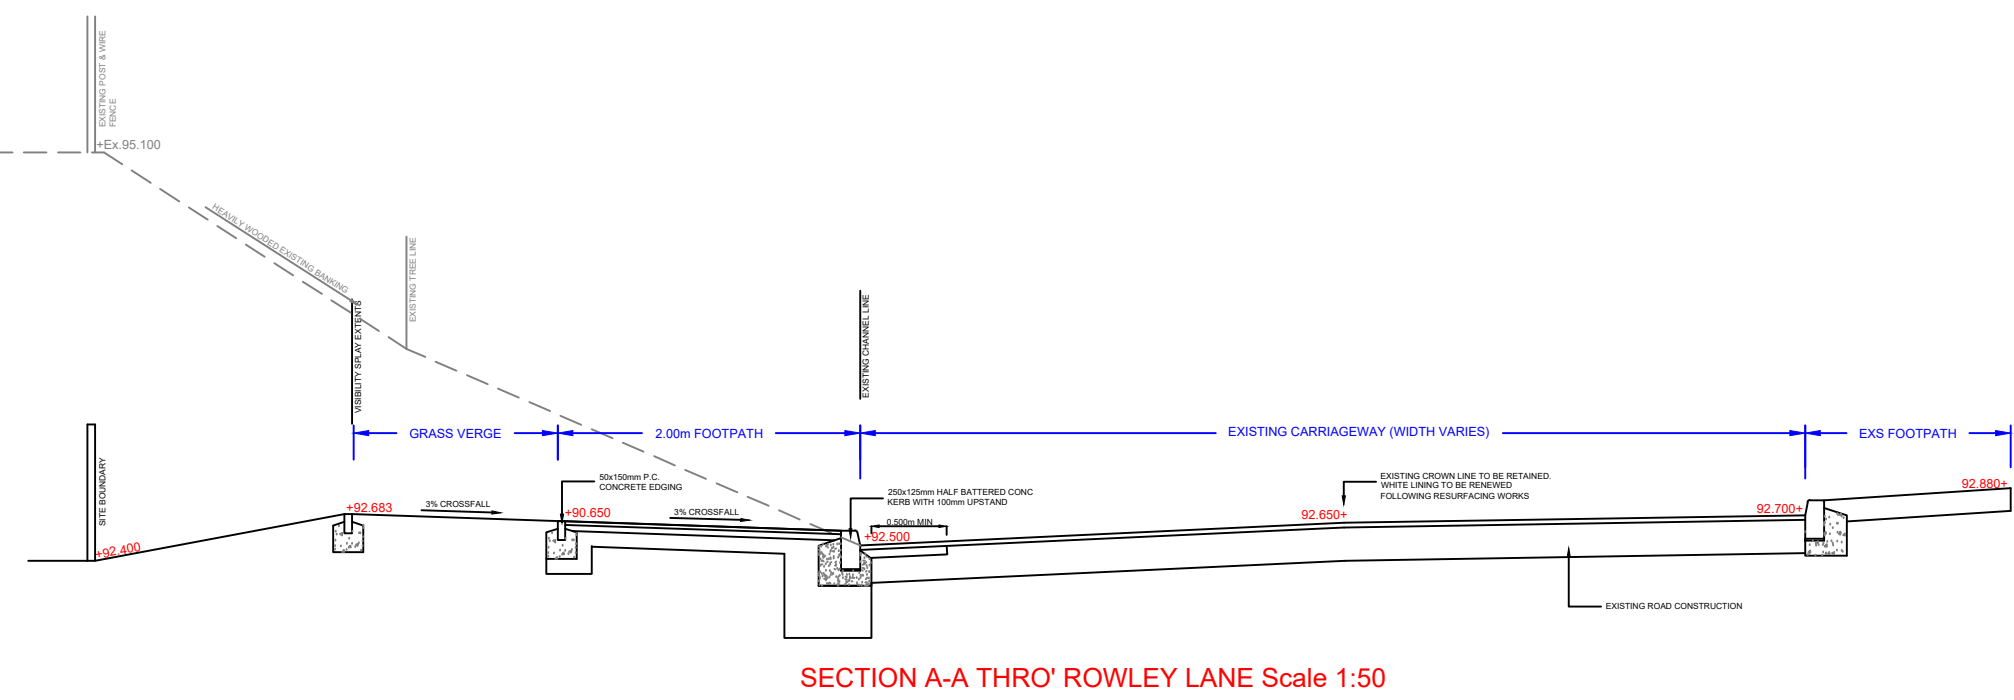


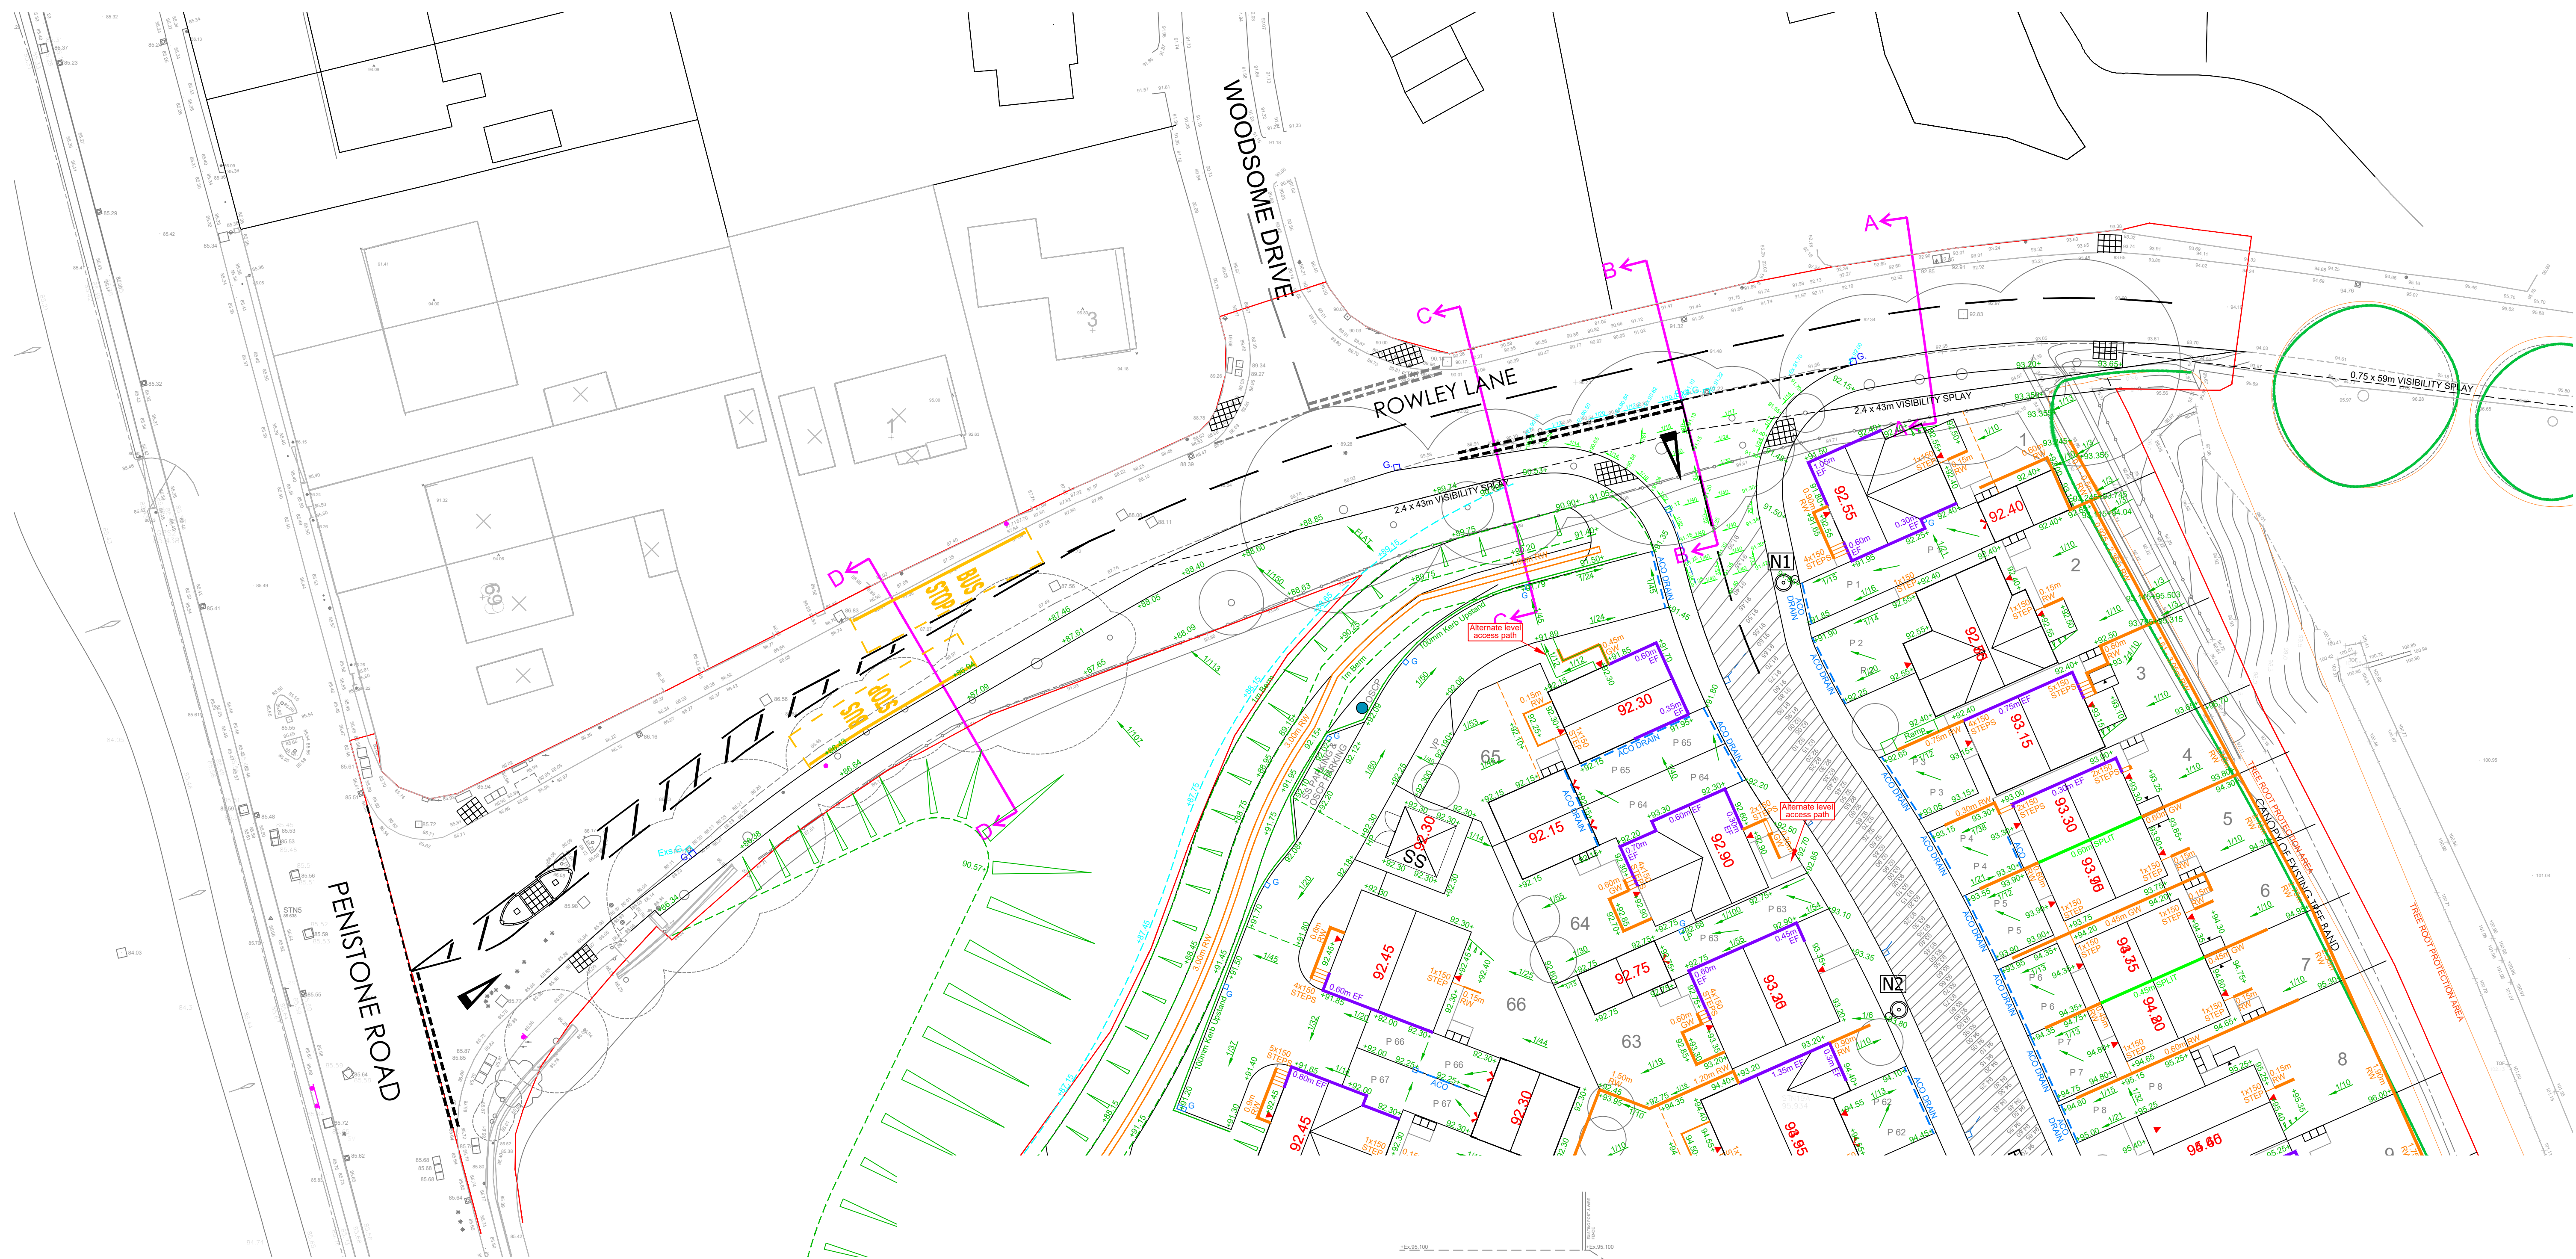


SECTION A-A THRO' ROWLEY LANE Scale 1:50

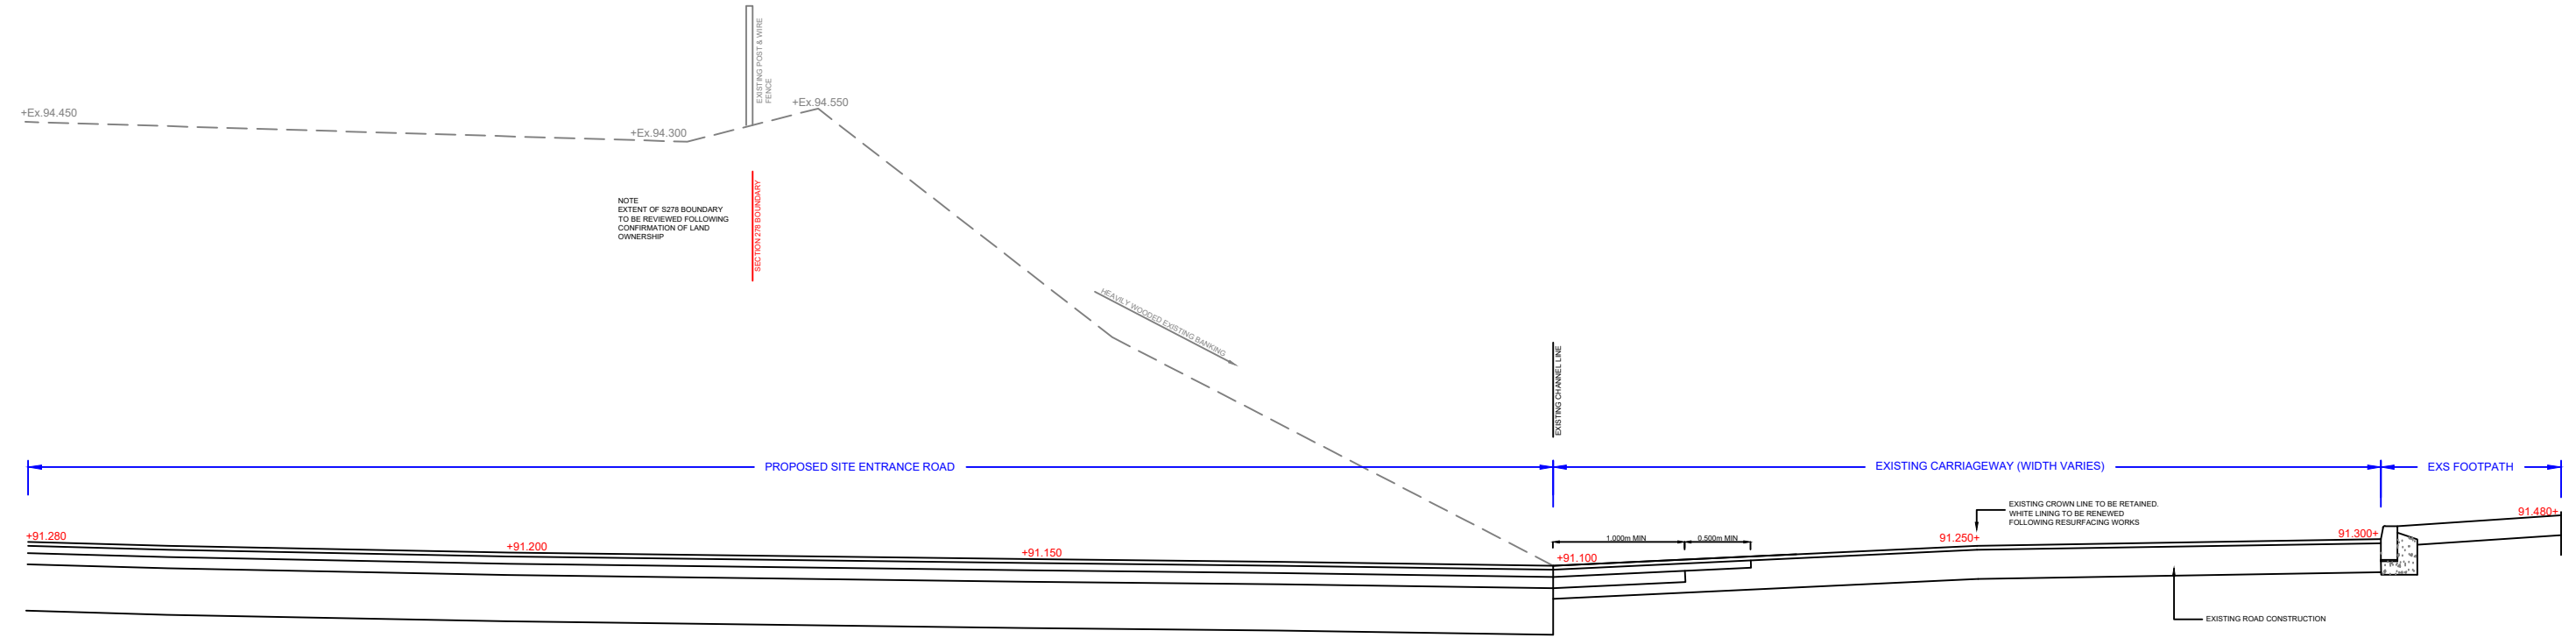

SECTION B-B THRO' ROWLEY LANE Scale 1:50

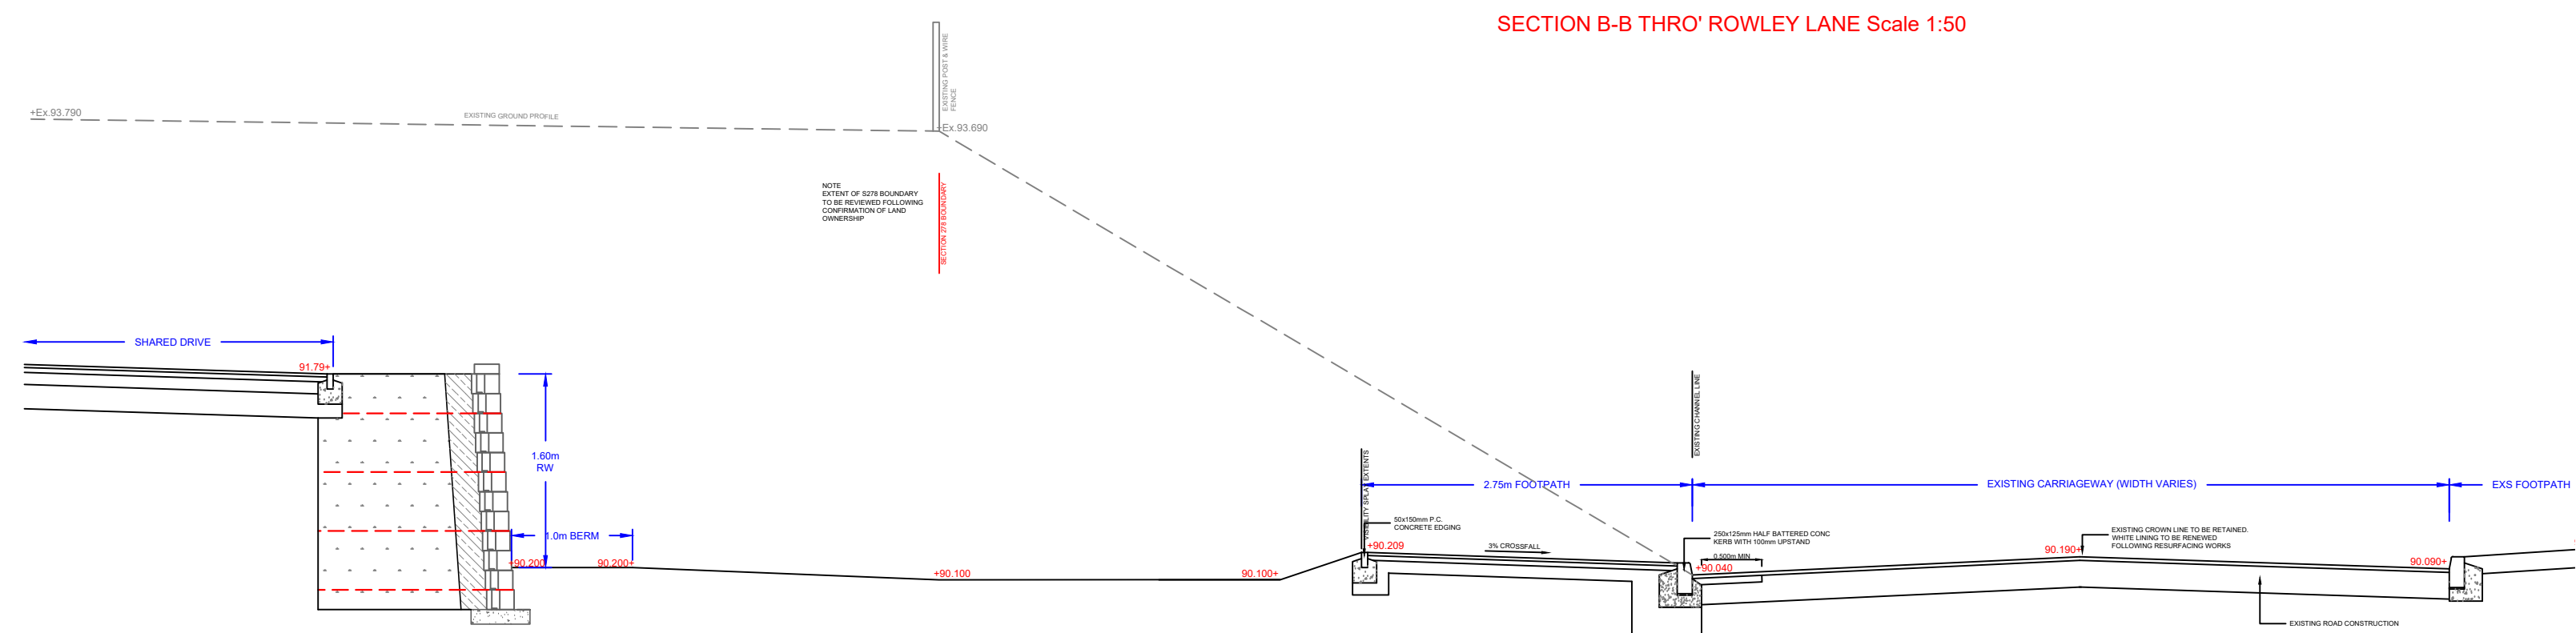

SECTION C-C THRO' SITE Scale 1:100

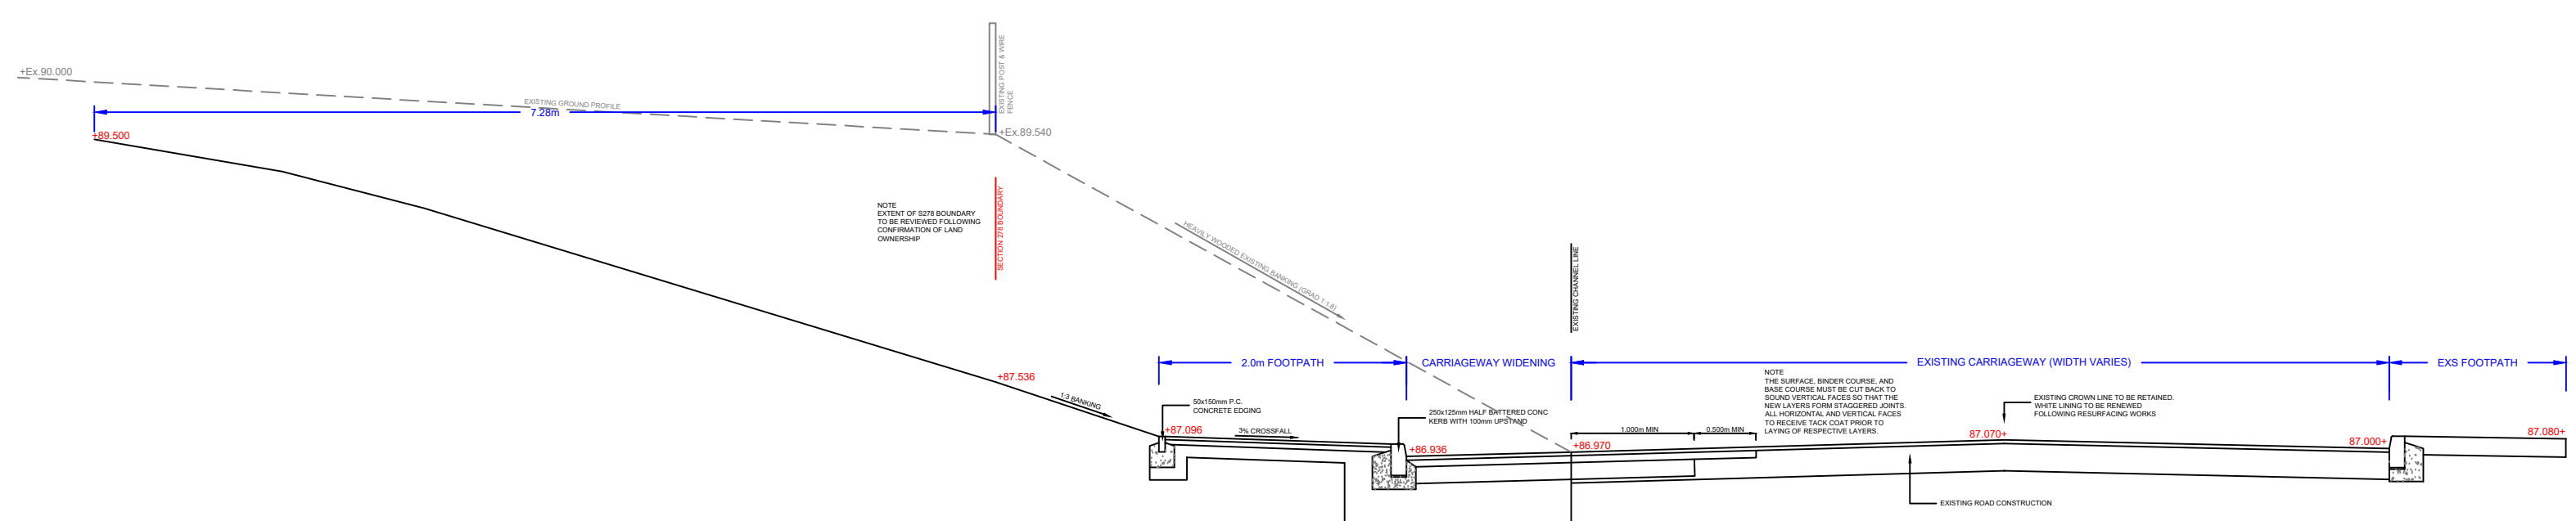

SECTION D-D THRO' ROWLEY LANE Scale 1:50

RISE ASSESSMENT	LEVEL OF RISK	SUGGESTED ACTION
DEEP EXCAVATIONS ASSOCIATED WITH NEW DRAINAGE WORKS	HIGH	ENSURE ALL EXCAVATIONS HAVE ADEQUATE TRENCH SUPPORTS
DEEP EXCAVATIONS ASSOCIATED WITH EXISTING DRAINAGE WORKS	HIGH	ENSURE CORRECT USE OF TRENCH SHIELDING IN EXCAVATION AND ADEQUATE PROTECTION OF THE PUBLIC
CONTRACT WITH DRAINAGE	MED	OPERATIVES TO USE CORRECT TRENCHING EQUIPMENT/CORRECT PIPE
NOISE	MED	OPERATIVES TO USE CORRECT EAR PROTECTION/CORRECT PPE
DRAINAGE EXCAVATIONS ADJACENT EXISTING BOUNDARY STRUCTURES	HIGH	ENSURE CORRECT SUPPORTS ARE PROVIDED TO TRENCHES AND EXISTING BOUNDARY STRUCTURES
MAINTAIN ACCESS TO ADJACENT PROPERTIES AND OCCUPANTS	HIGH	ENSURE CORRECT USE OF TRENCH SHIELDING IN EXCAVATION AND ADEQUATE PROTECTION OF THE PUBLIC
DRAINAGE EXCAVATIONS NEAR TO EXISTING SERVICES	HIGH	ENSURE CORRECT USE OF TRENCH SHIELDING IN EXCAVATION AND ADEQUATE PROTECTION OF THE PUBLIC
WORKING IN CONFINED SPACES, WORKING IN DRAINS AND MANHOLES	HIGH	CONFINED SPACES/WORKING TRENCHES PERSONNEL ONLY TO CARRY OUT WORK. MUST HAVE ADEQUATE VENTILATION AND ADEQUATE PROTECTION OF THE PUBLIC
WORKING IN HIGHWAYS, RISKS FROM VEHICLE AND PLANT	HIGH	ALL WORKERS TO WEAR HIGH VISIBLE CLOTHING ALL PLANT TO HAVE VISIBLE AND ADEQUATE WARNING SYSTEMS
ROAD AND DRAINAGE CONSTRUCTION	HIGH	ALL EXCAVATIONS TO BE ADEQUATELY PROTECTED AND SUPPORTED DURING CONSTRUCTION. ALL OPERATIVES TO BE TRAINED IN CORRECT METHODS OF EXCAVATION AND CONSTRUCTION

G	Design amended to suit Kirklees Safety Team comments.	16.09.25	JM
F	Scope of works amended following Kirklees internal Stage 2 RSA.	27.08.25	JM
E	Added more levels near site entrance, amended grass banking left of site entrance, amended section C-C to suit	21.08.25	OF
D	Site entrance Radii updated, crossing point to Woodsome Drive shown.	27.06.25	JM
C	Updated to suit latest comments.	20.03.25	OF
B	Relieve island moved to maintain minimum land widths.	30.01.25	JM
A	Amended to suit RSA Stage 1 recommendations.	09.08.24	JF
Rev	Amended to suit Kirklees comments dated 10.06.24		
Rev	Description	Date	Initials

Haigh Huddleston & Associates
Civil Structural Engineering Consultants

Firth Buildings, 99 - 101 Leeds Rd, Dewsbury, WF12 7BU | 01924 464342 | 01924 450662
e martin@haighhuddleston.co.uk

Client
HOMES BY HONEY

Project
PENISTONE ROAD, FENAY BRIDGE

Detail
SECTION 278 - CROSS SECTIONS

Drawn: JM
Checked: MH
Date: DEC'23
Scale: 1/250 @A0
Dwg No.: E23/8060/023_06G