



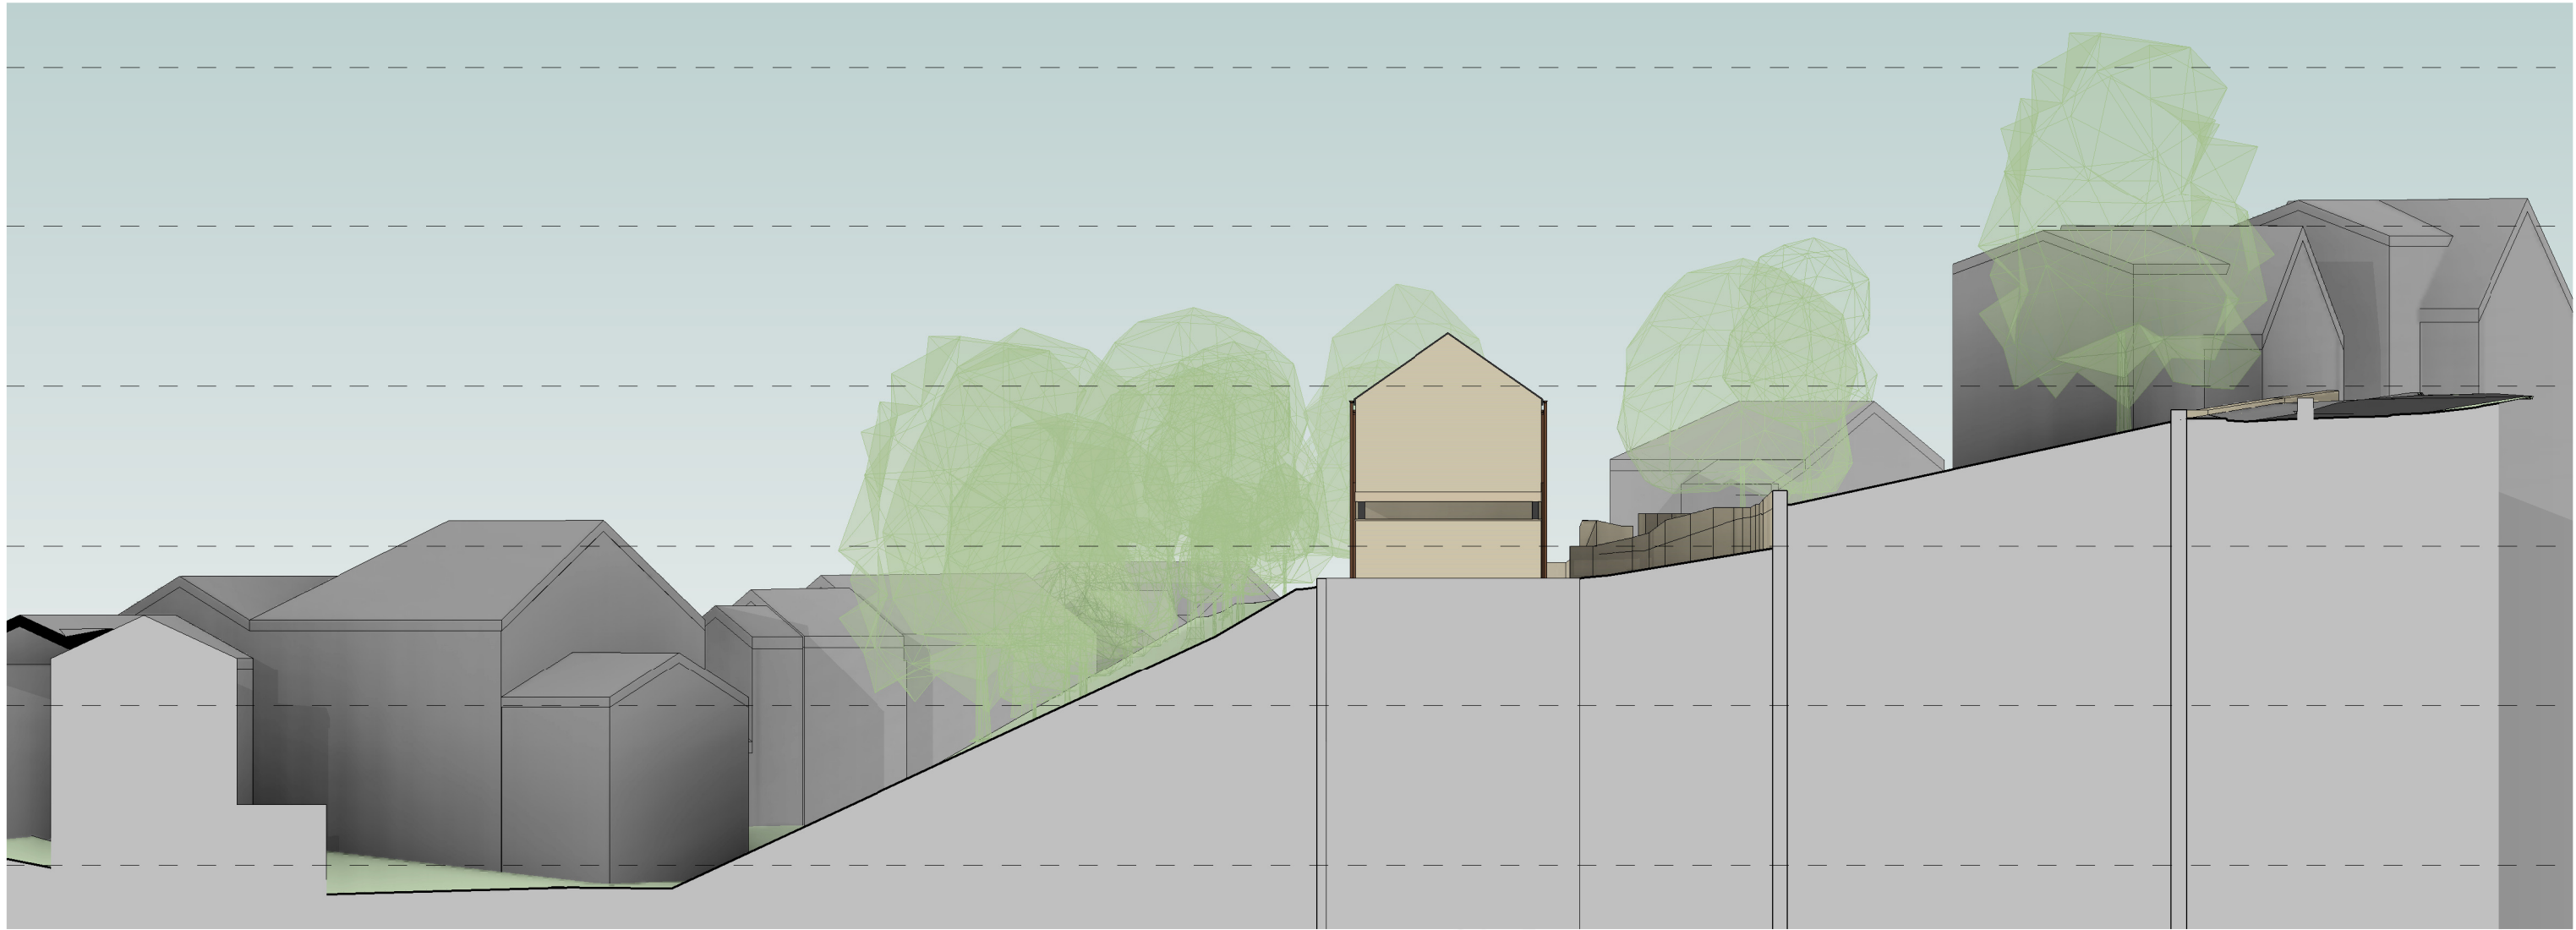


Section AA

Scale: 1 : 200

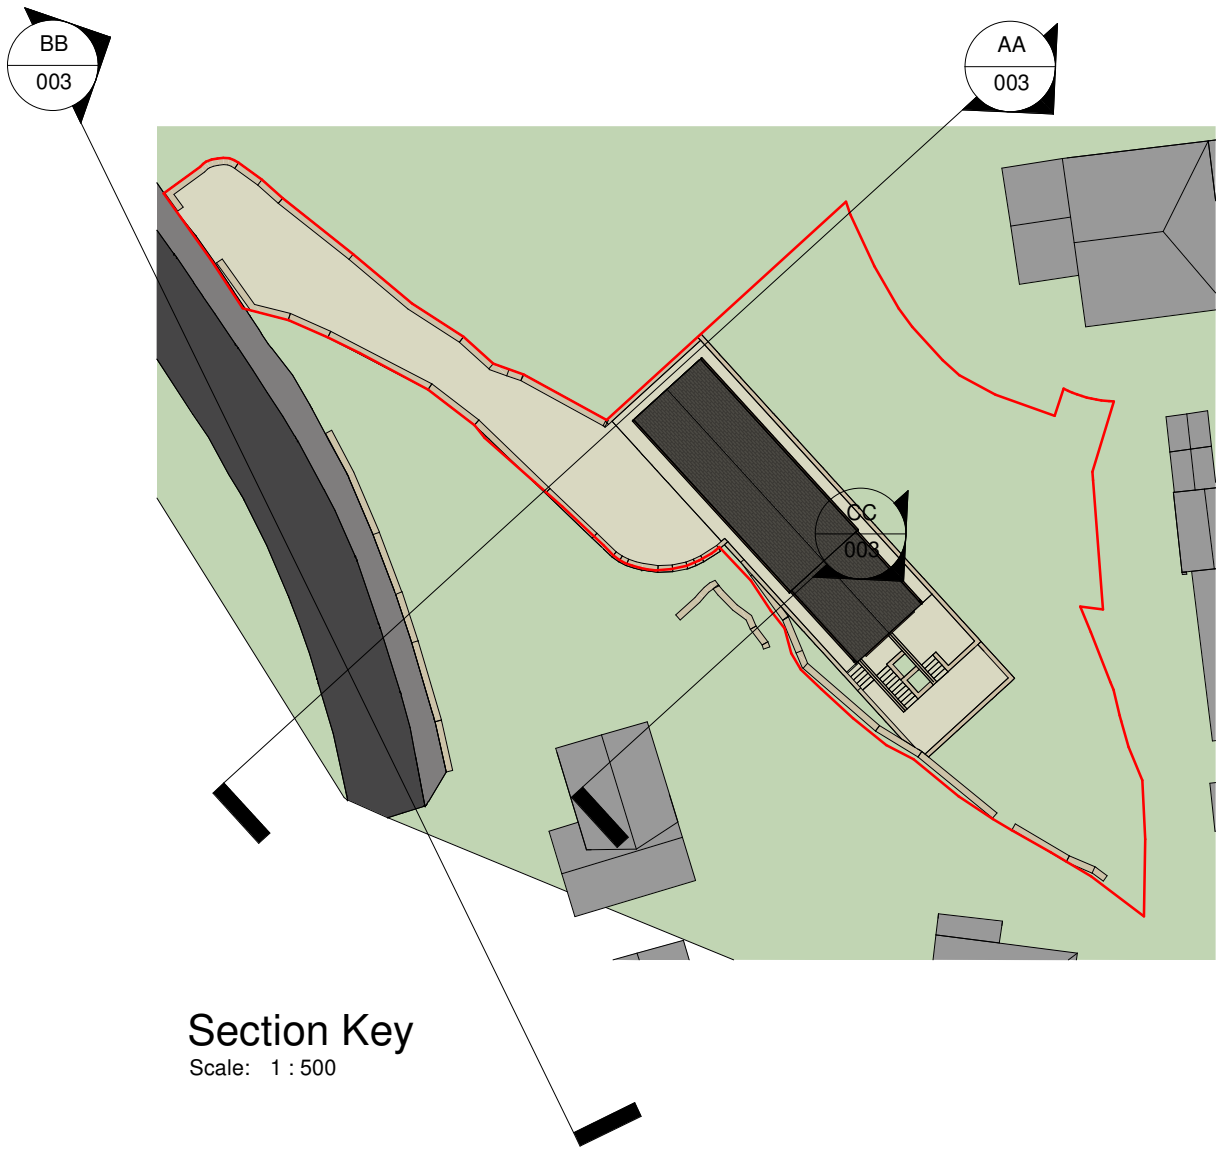

Section Key

Scale: 1 : 500

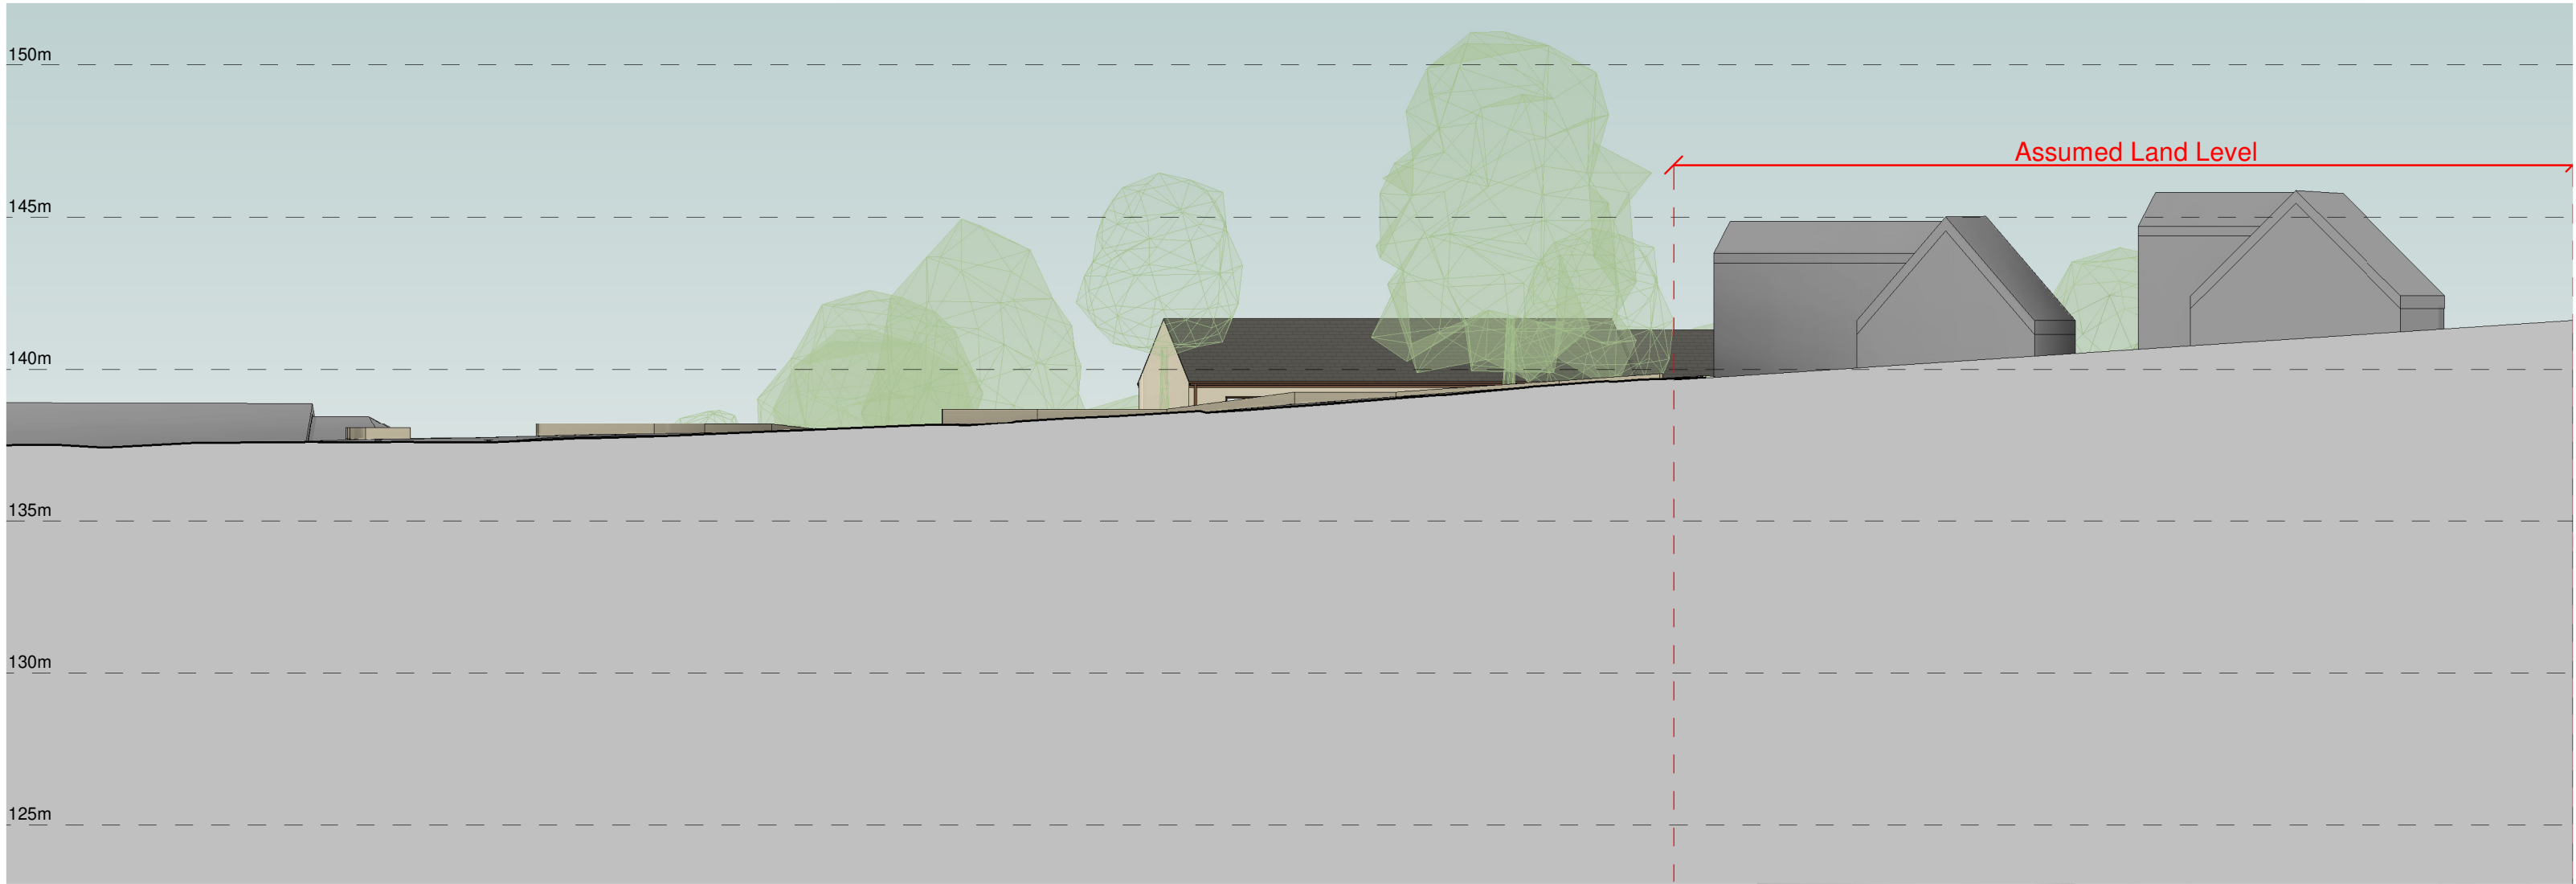

Section BB

Scale: 1 : 200



Section CC

Scale: 1 : 200

CODA
Bespoke

CODA Studios Ltd
70-71 Cornish Place, Cornish St, Sheffield, S6 3AF
T: 0114 279 6003
E: information@codastudios.co.uk

Drawn	Checked	Date	Scale	Revision
DB	AH	18/08/2023	As @ A1 indicated	
Client	Rayner Developments			
Project	Belfry			
Title	Site Sections			
Dwg No.	3106-003			

© COPYRIGHT EXISTS ON THE DESIGNS AND INFORMATION SHOWN ON THIS DRAWING.

The Contractor must verify all dimensions on site before making shop drawings or commencing work of any kind. No dimensions to be scaled from this drawing. Architect to be notified of any discrepancies in dimensions immediately.