

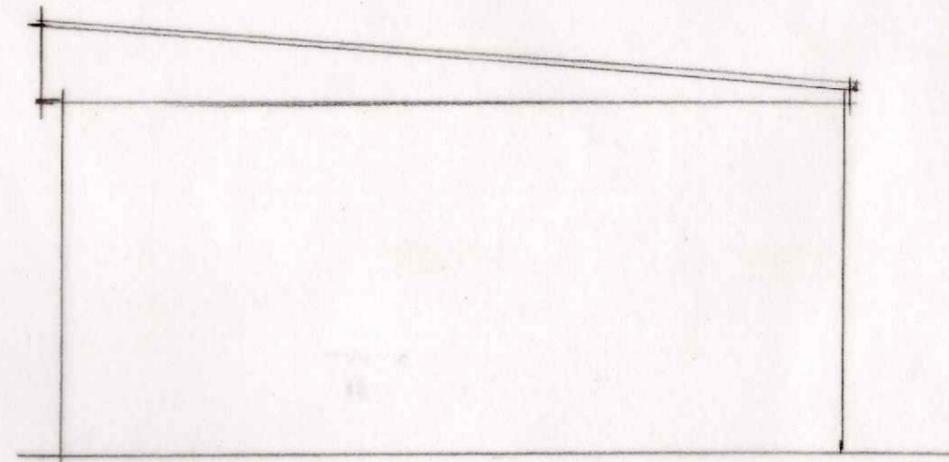


PROPOSED FRONT ELEVATION.



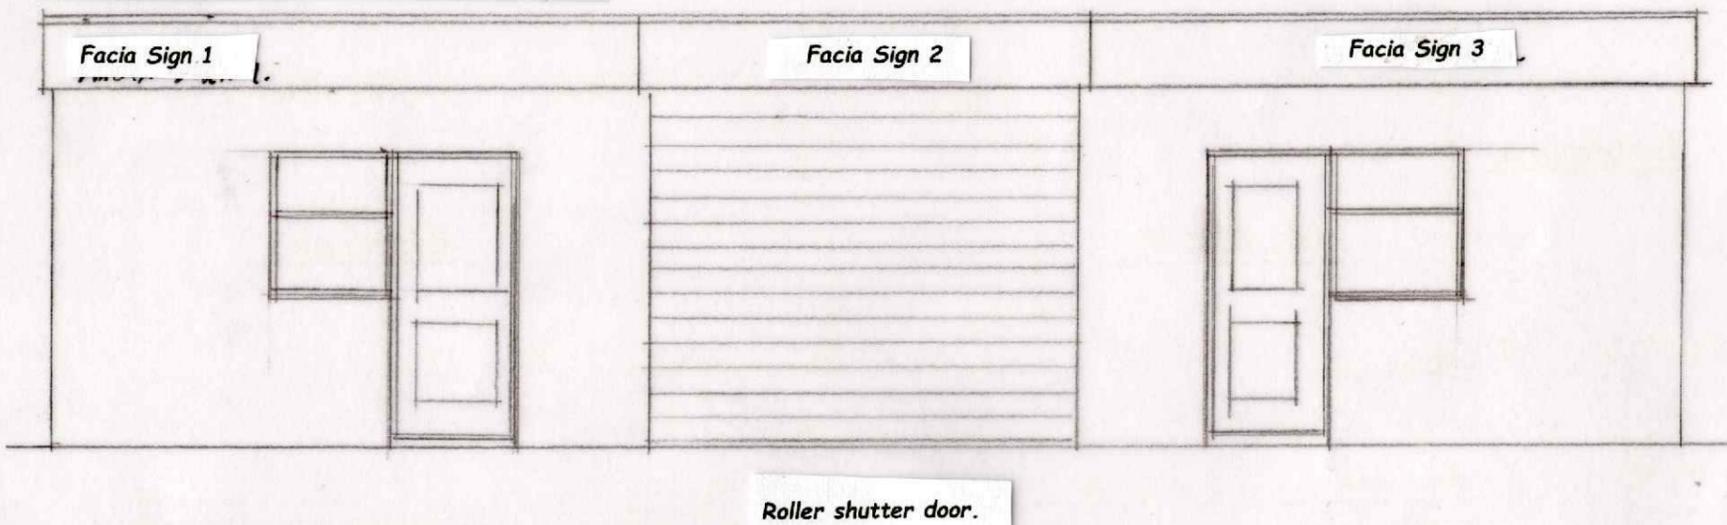


PROPOSED SIDE ELEVATION.

PROPOSED SIDE ELEVATION.

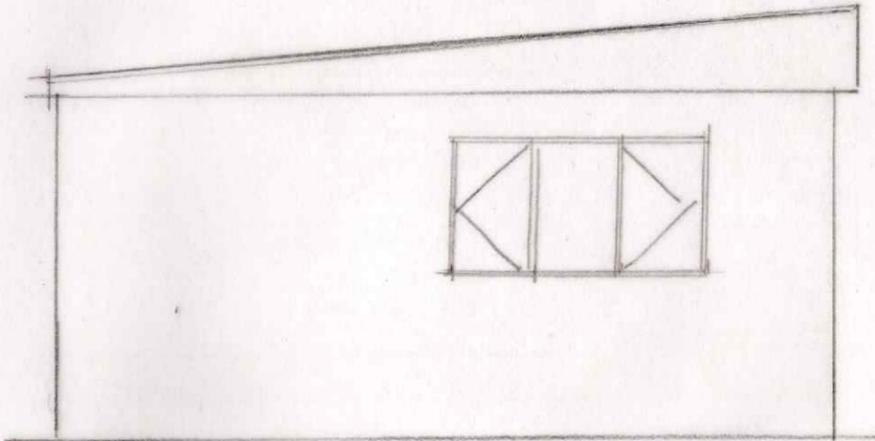

PROPOSED REAR ELEVATION.

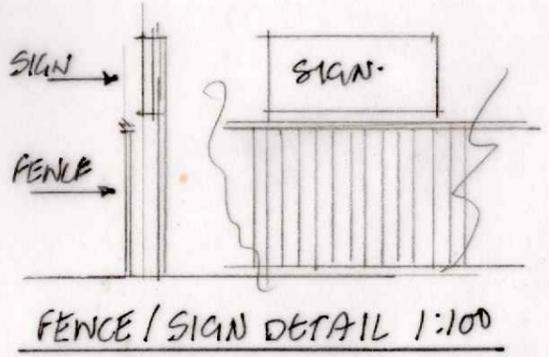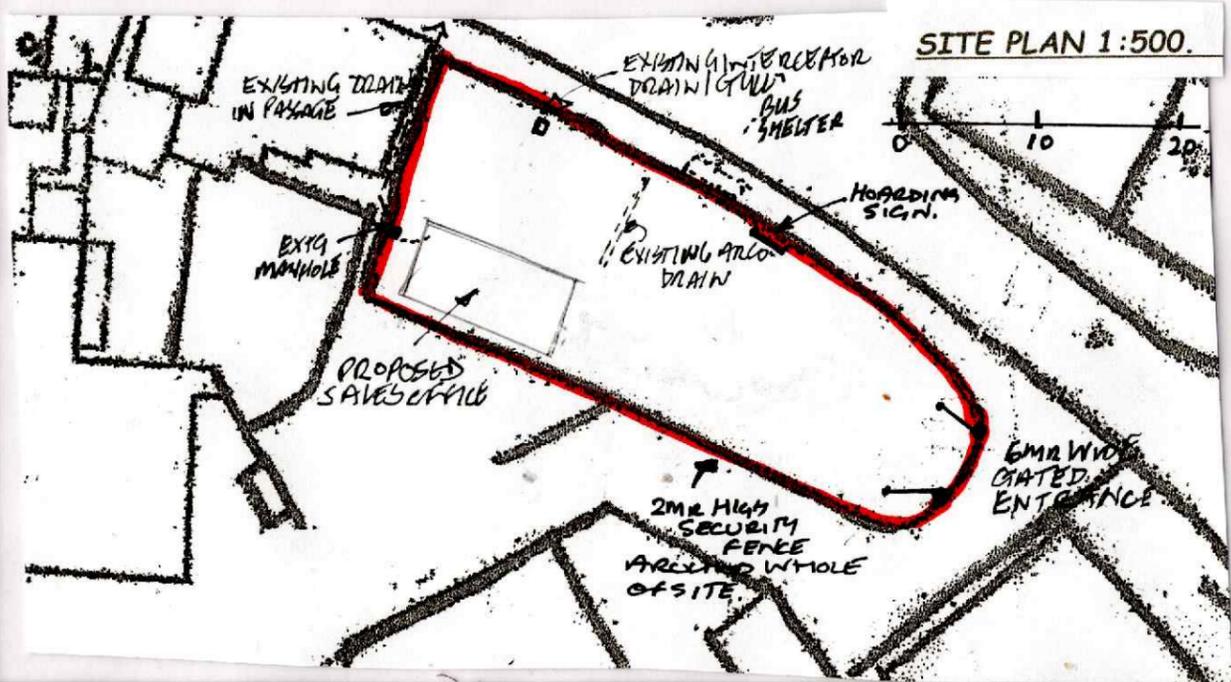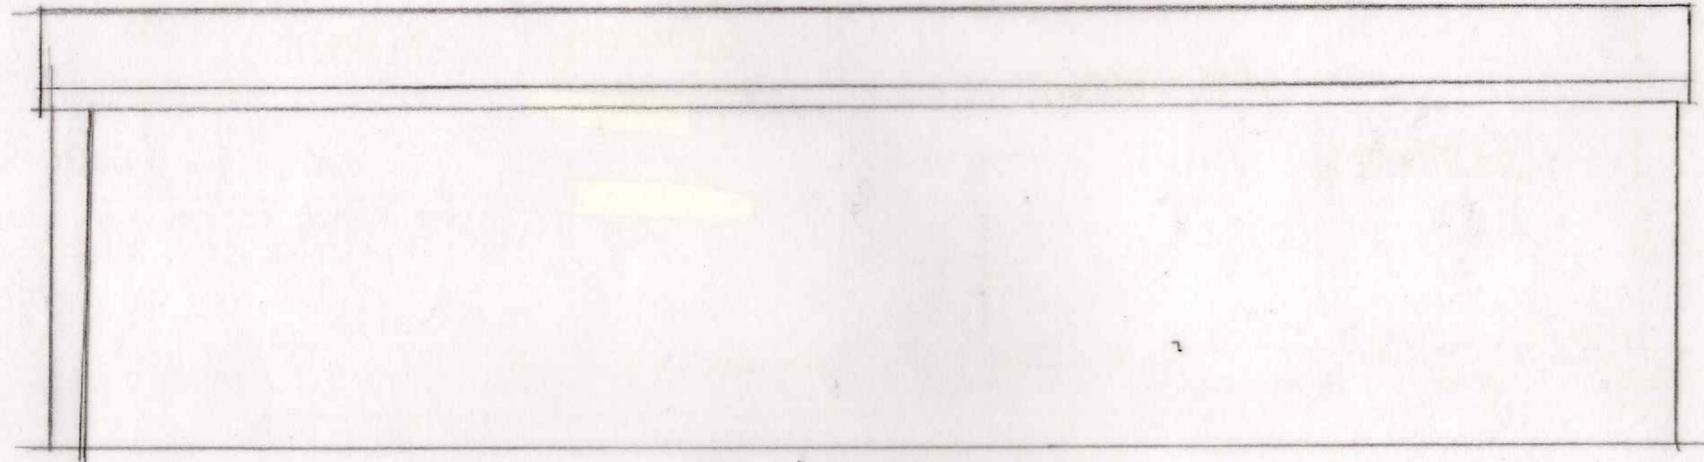

PROPOSED CHANGE OF USE FROM CAR WASH TO CAR SALES PITCH INCLUDING RE-BUILDING OF SALES OFFICE, ERECTION OF 2.0 MRHIGH SECURITY FENCE AND SITE SIGNS.

AT  
3, HORSE SHOE YARD.  
MILNSBRIDGE.  
HUDDERSFIELD.

