




Site location plan
@1:1250 scale

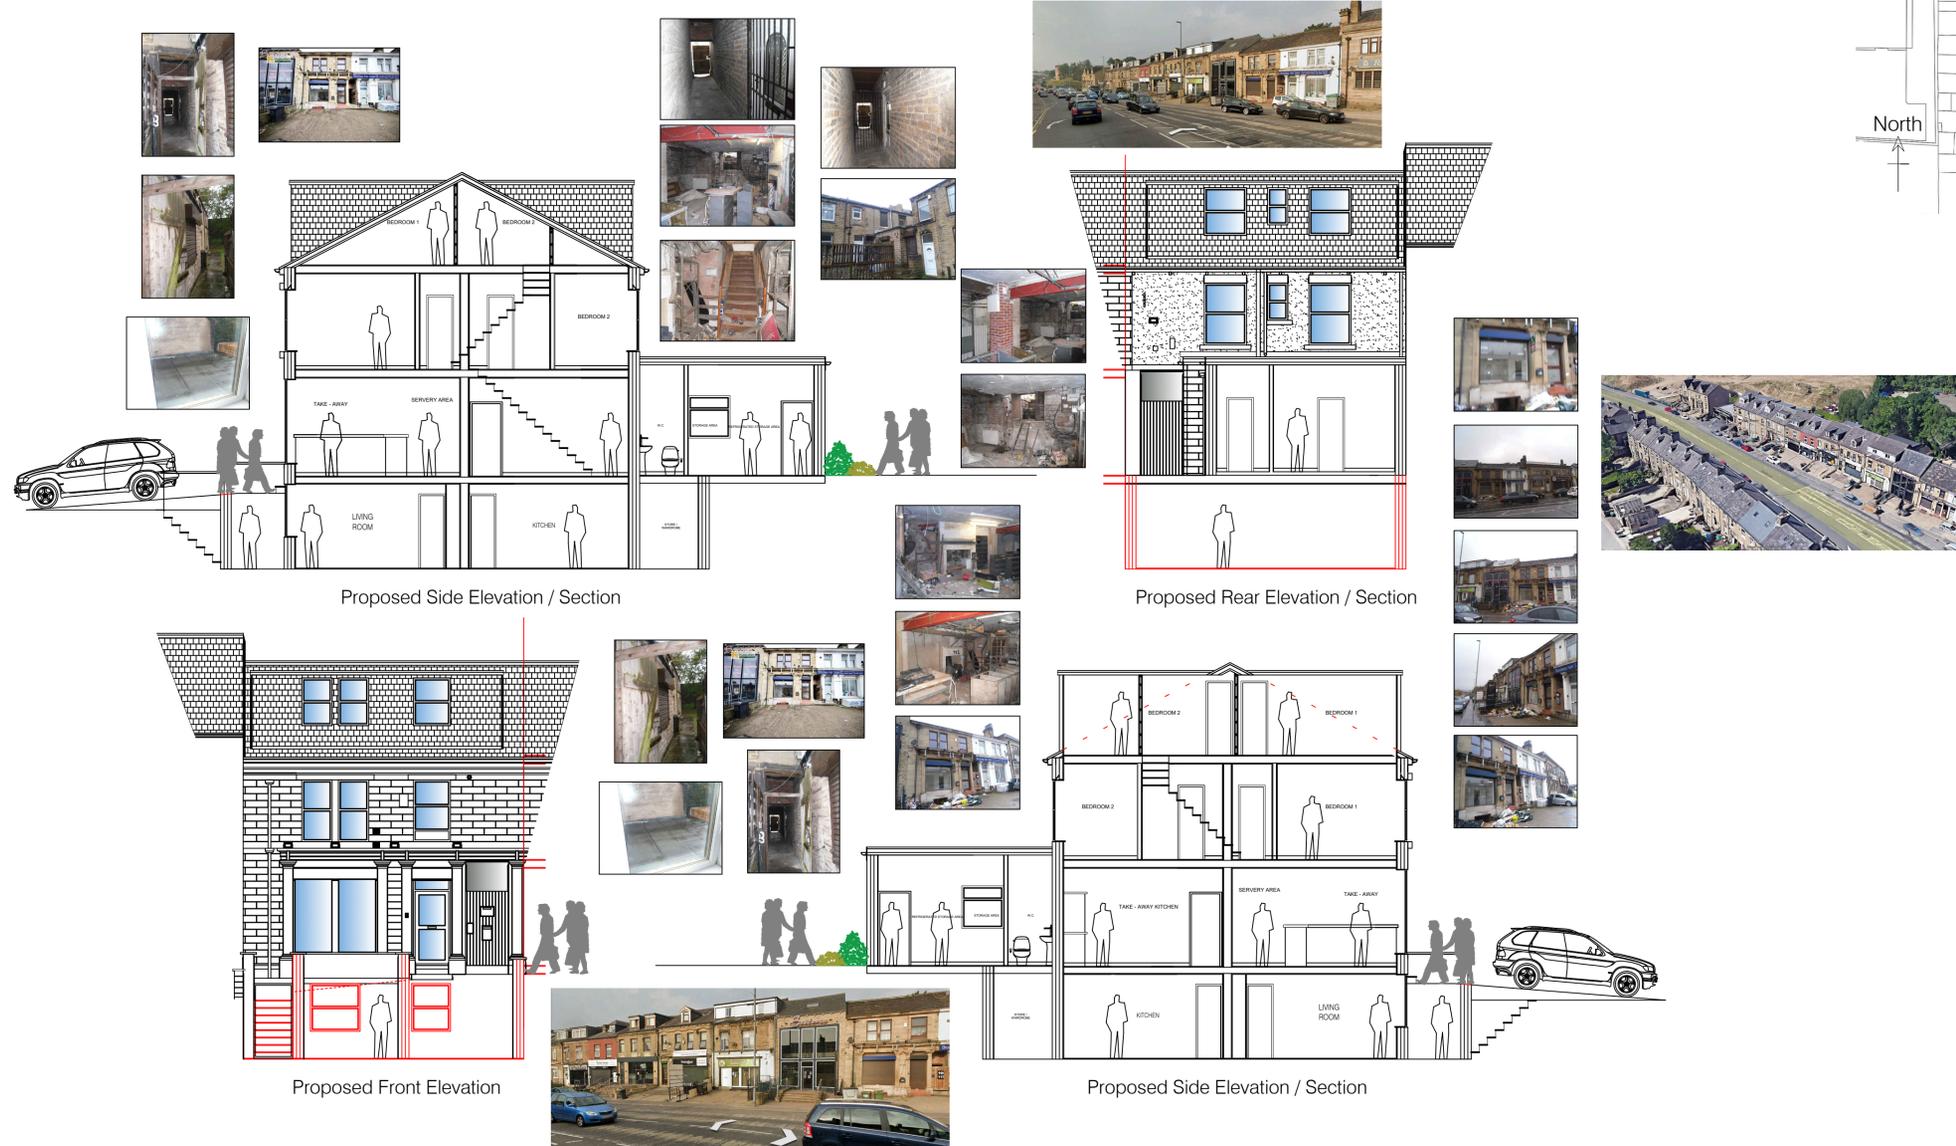

<ul style="list-style-type: none"> Architectural design Planning & Building Regulations Landscape architecture 3D Visualisation & model making 			
CLIENT MR.KHALID.RAFIQUE			
115.BRADFORD.ROAD.FARTOWN HUDDERSFIELD.HD1.6DZ			
DRAWING OF PROPOSED.REAR.&FRONT.DORMERS BASEMENT.IMPROVEMENT.NEW.STAIR.ACCESS STUDENT.FLAT.UPGRADES.&TAKEAWAY ALONG.WITH.INTERNAL.ALTERATIONS			
PROPOSED.PLAN&ELEVATIONS			
drawing no	rev	date	
DWG-003	-	NOV-23	
scale	drawn	checked by	checked date
1:100@A1	SMT	KR	NOV-23