



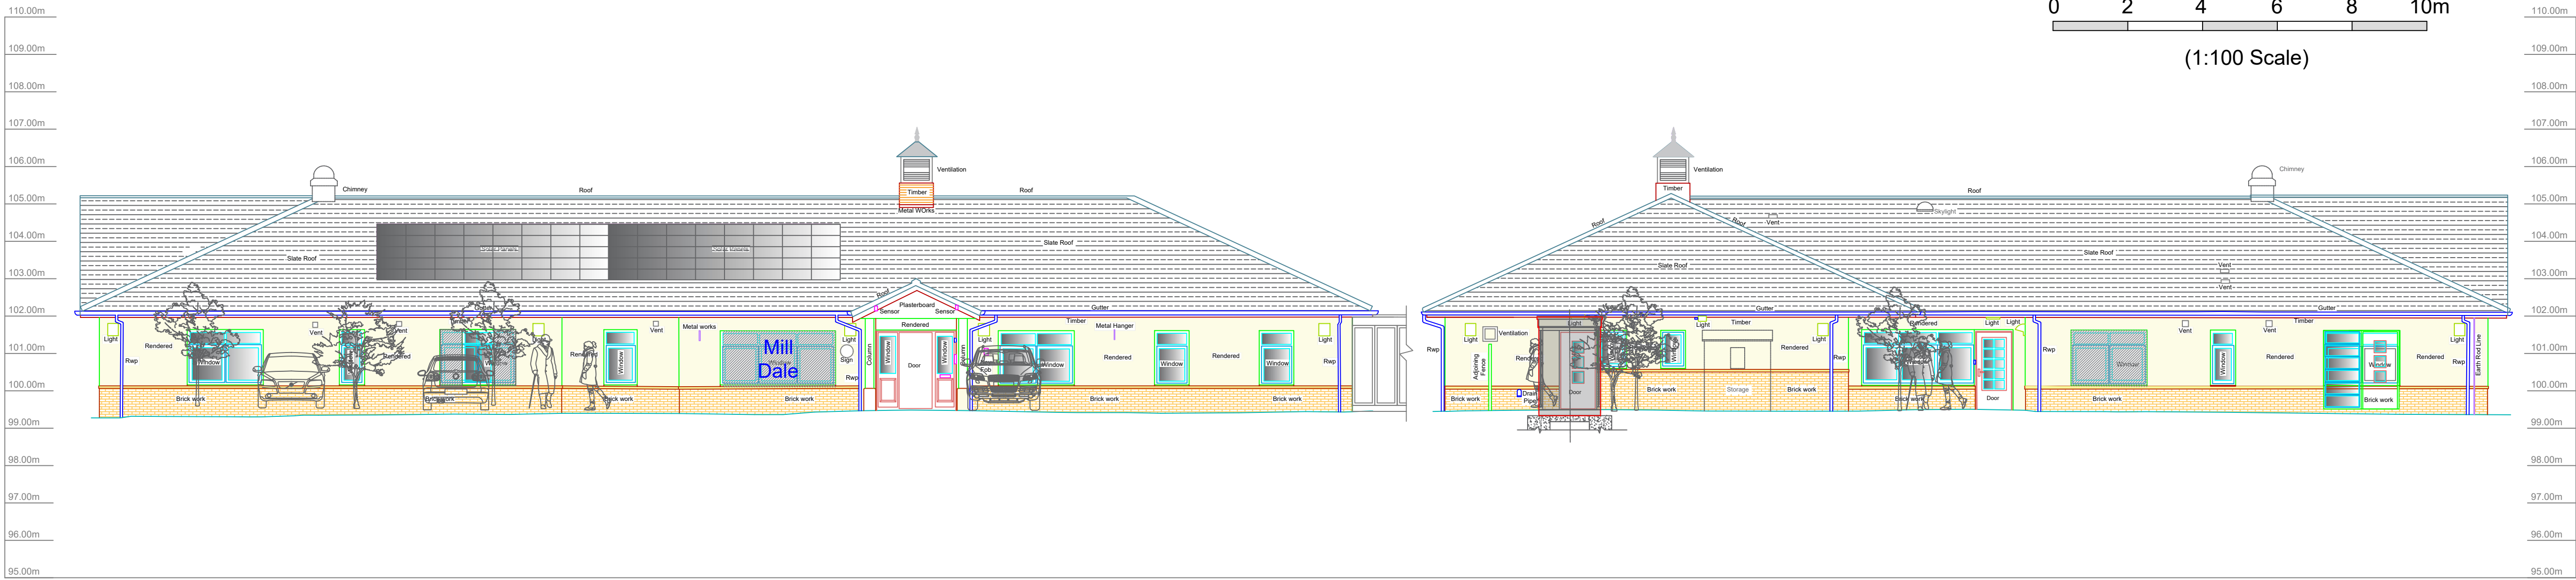

Elevation 3


Elevation 4

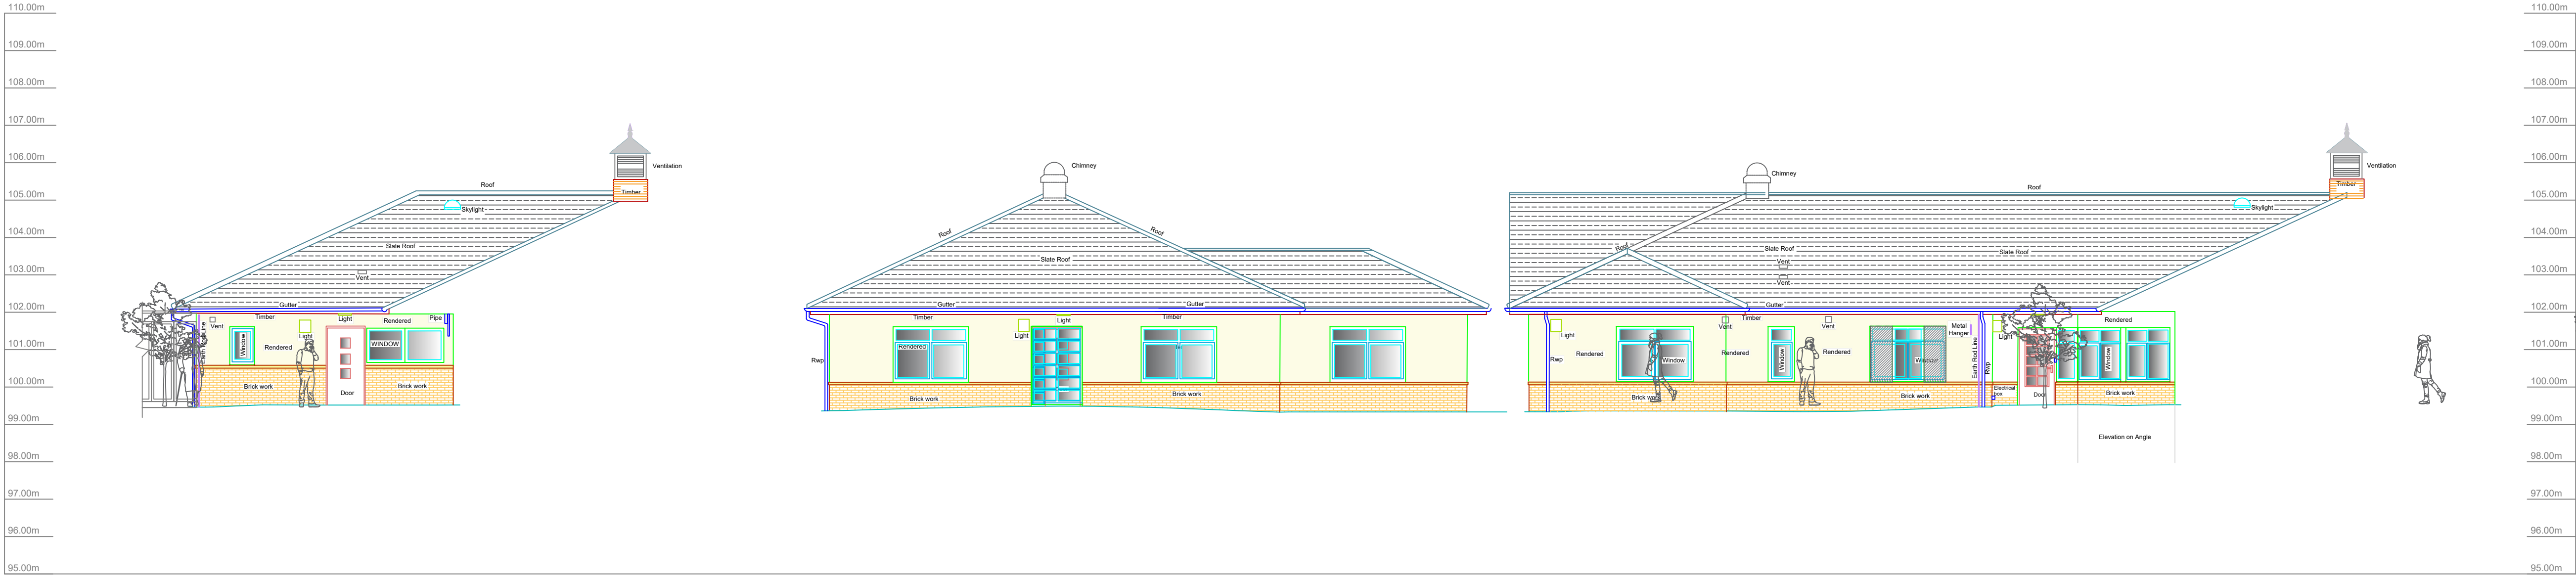

Elevation 5


Elevation 6

Elevation 7

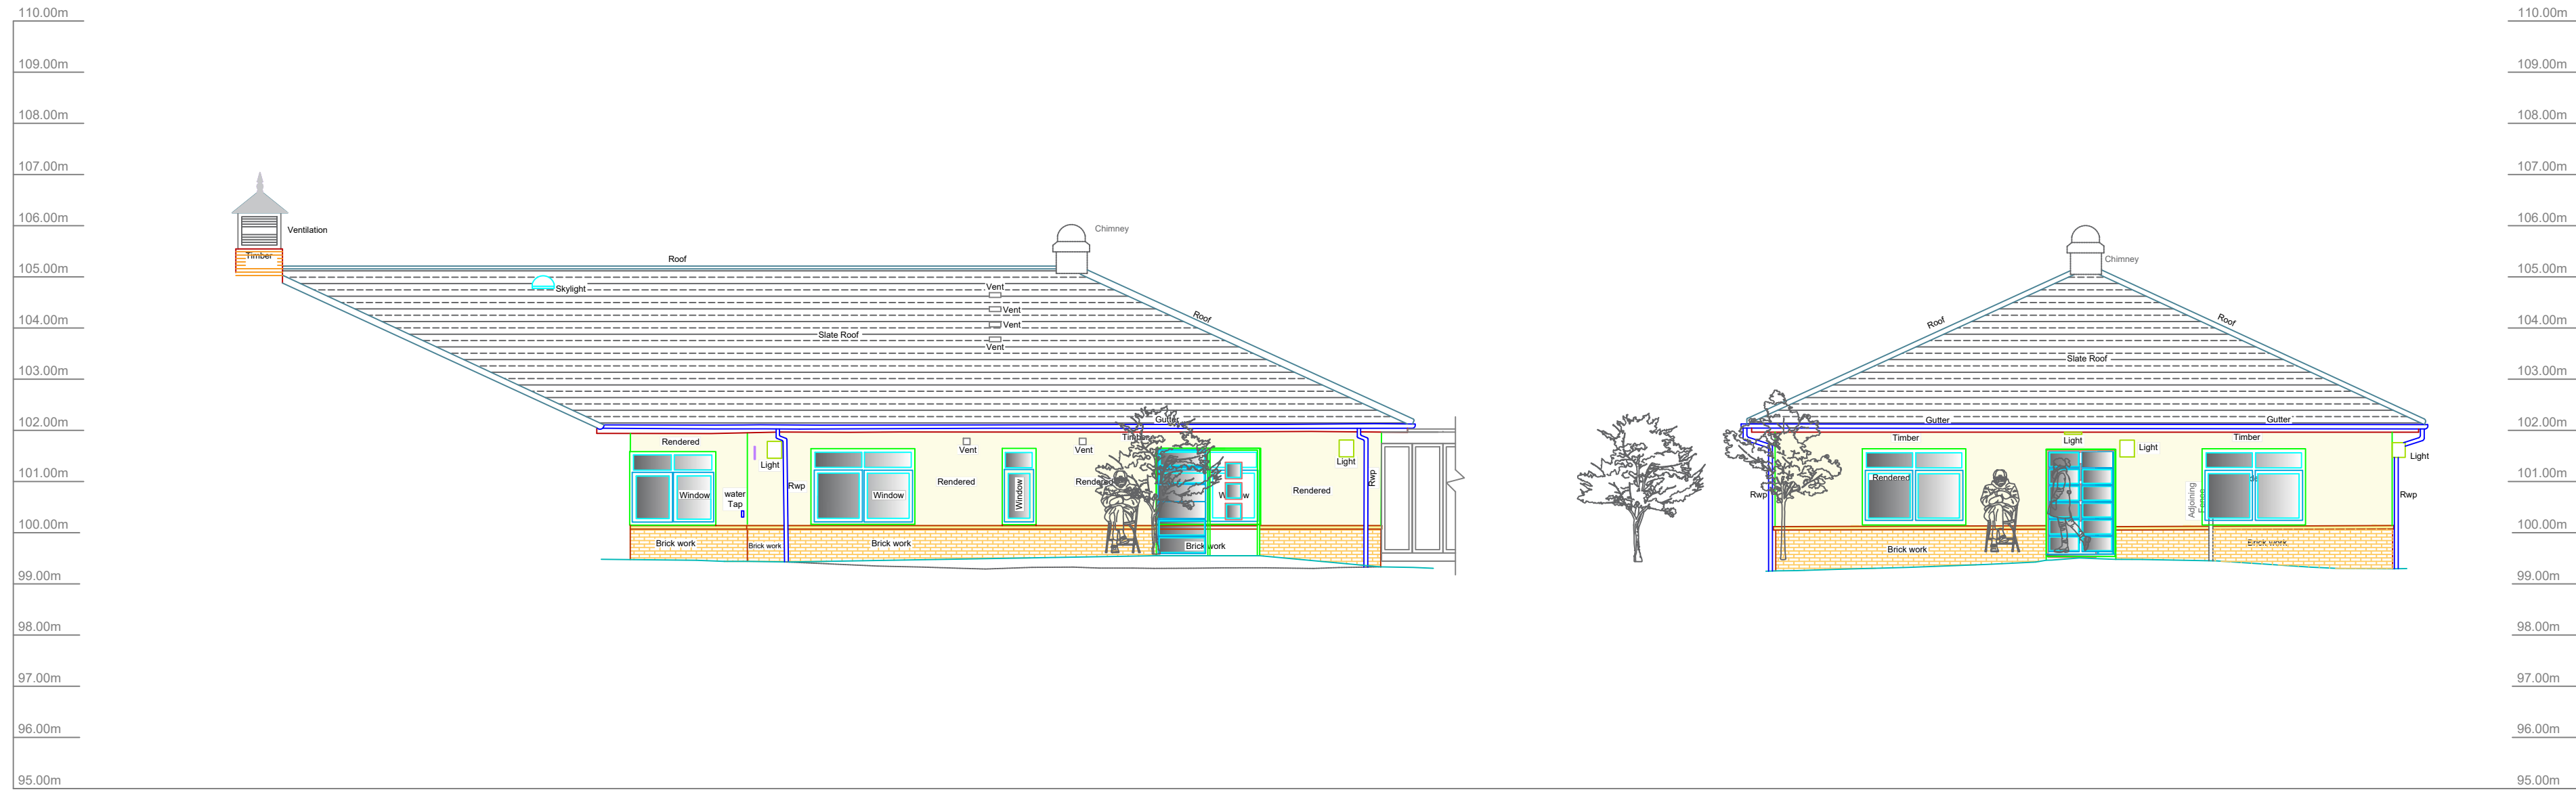

Elevation 8

Elevation 9

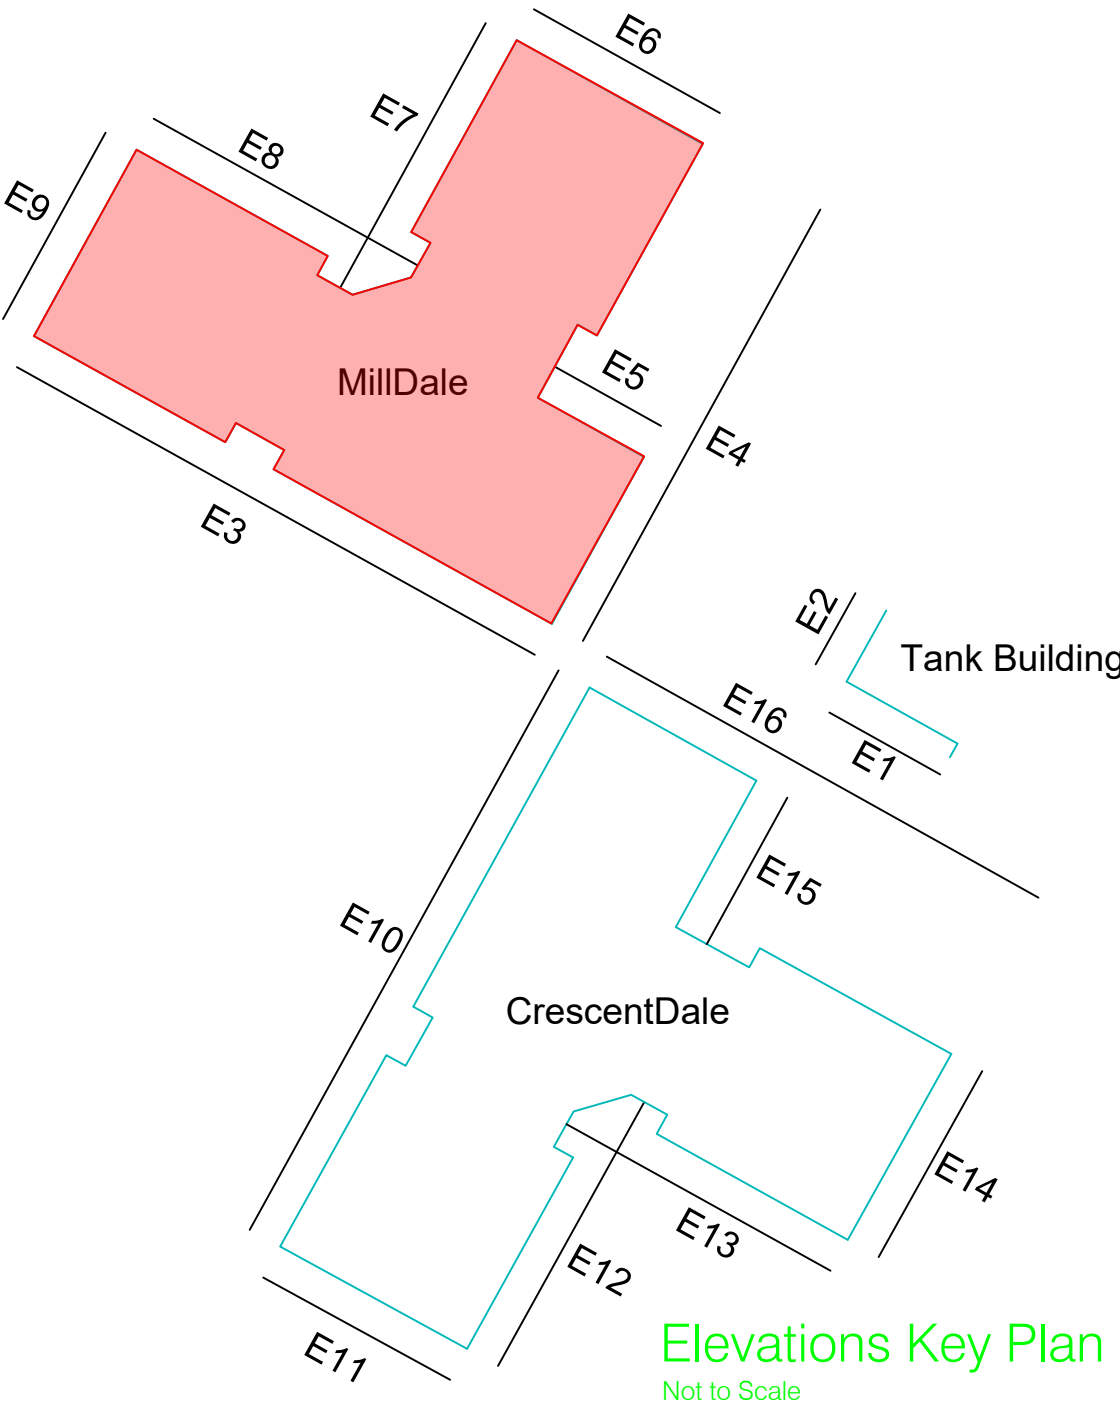

KEY

RWP	Rain Water Pipe
SVP	Soil Vent Pipe
AB	Air Brick
A/C	Air Condition Unit

ALL DIMENSIONS TO BE CHECKED ON SITE PRIOR TO ANY CONSTRUCTION WORKS

ALL PROPOSALS SUBJECT TO PLANNING AND BUILDING CONTROL APPROVAL

ALL PROPOSALS SUBJECT TO DRAINAGE SPECIALIST APPROVAL AND GUIDANCE

Rev	Description	Date	Drn / Chk
Document Control			
		PO Box 1720 Huddersfield HD1 9EL T: 01484 221000 www.kirklees.gov.uk	
Client Kirklees Council			
Project MILL DALE Complex Health Needs Special Day Care Centre			
Sheet Title Proposed Elevations			
Drawn AS Project Number AH630170 Drawing Number GA103		Checked Jan 24 Issue Status PLANNING Revision Scale on dwg A1	
Cad Ref: x:\mms\mms\huddersfield\0170\drawings\planning - mill dale\nd - p1010 - proposed elevations This drawing is to be read in conjunction with all other drawings and contract documents issued. All dimensions must be checked and verified on site before commencing any works. This drawing is copyright and remains the property of Kirklees Council.			