




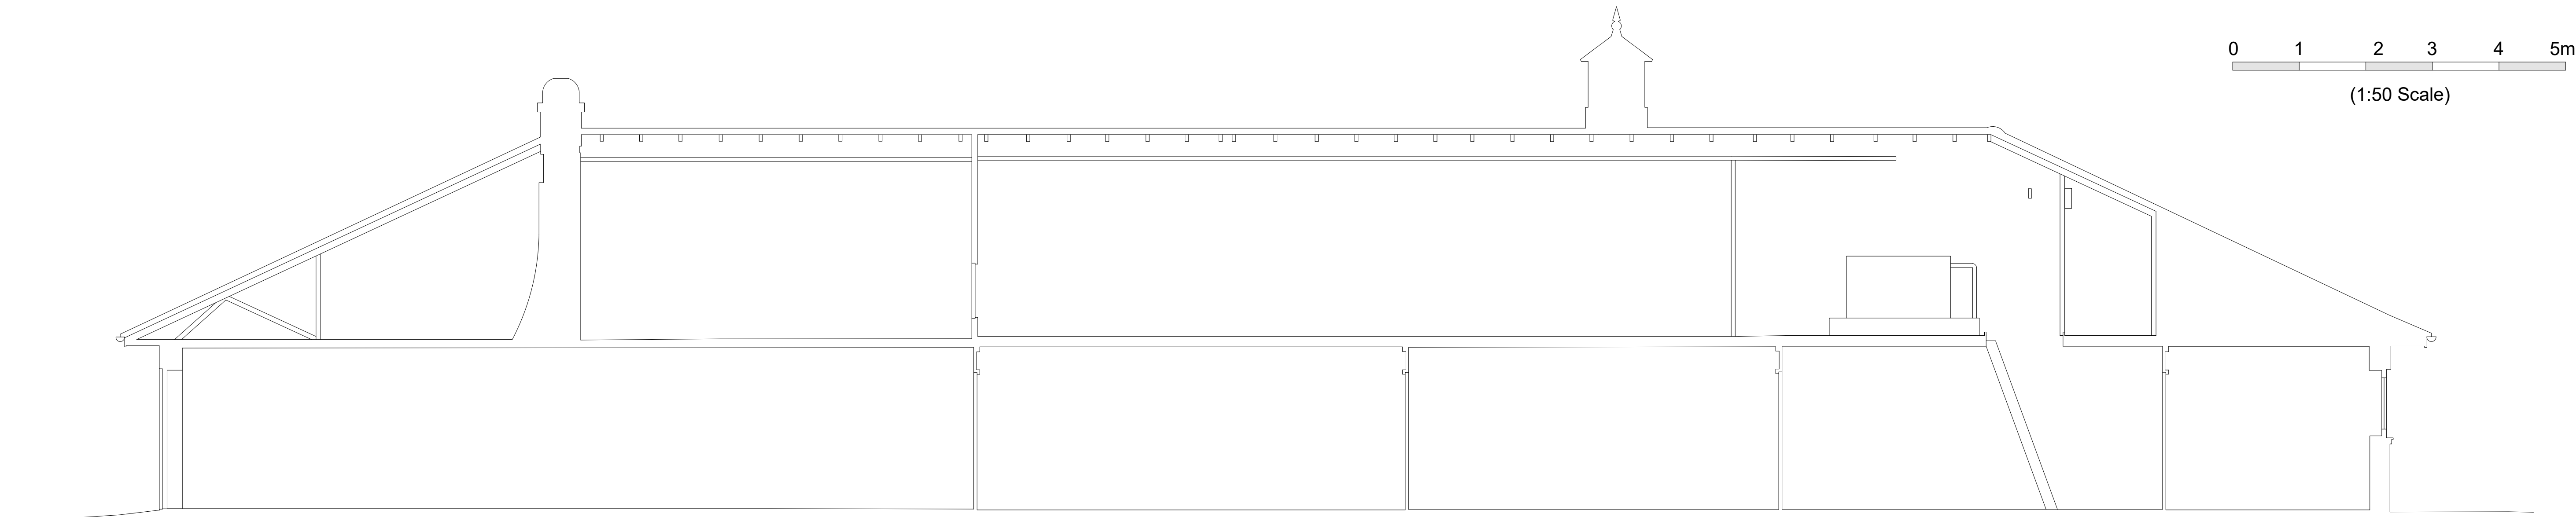

Section A-A
Scale 1:50

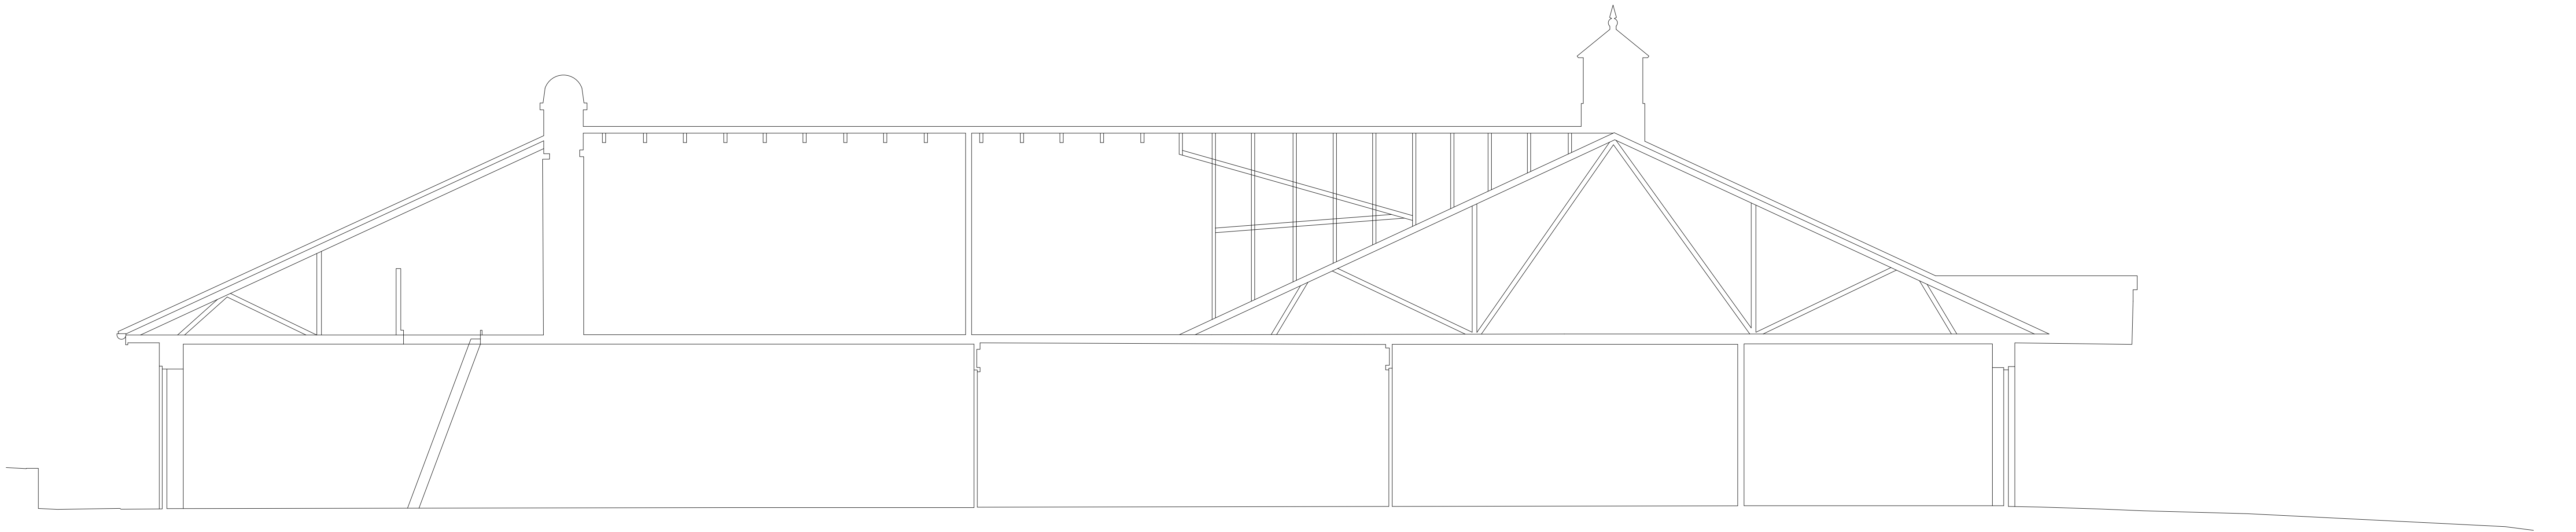

Section B-B
Scale 1:50

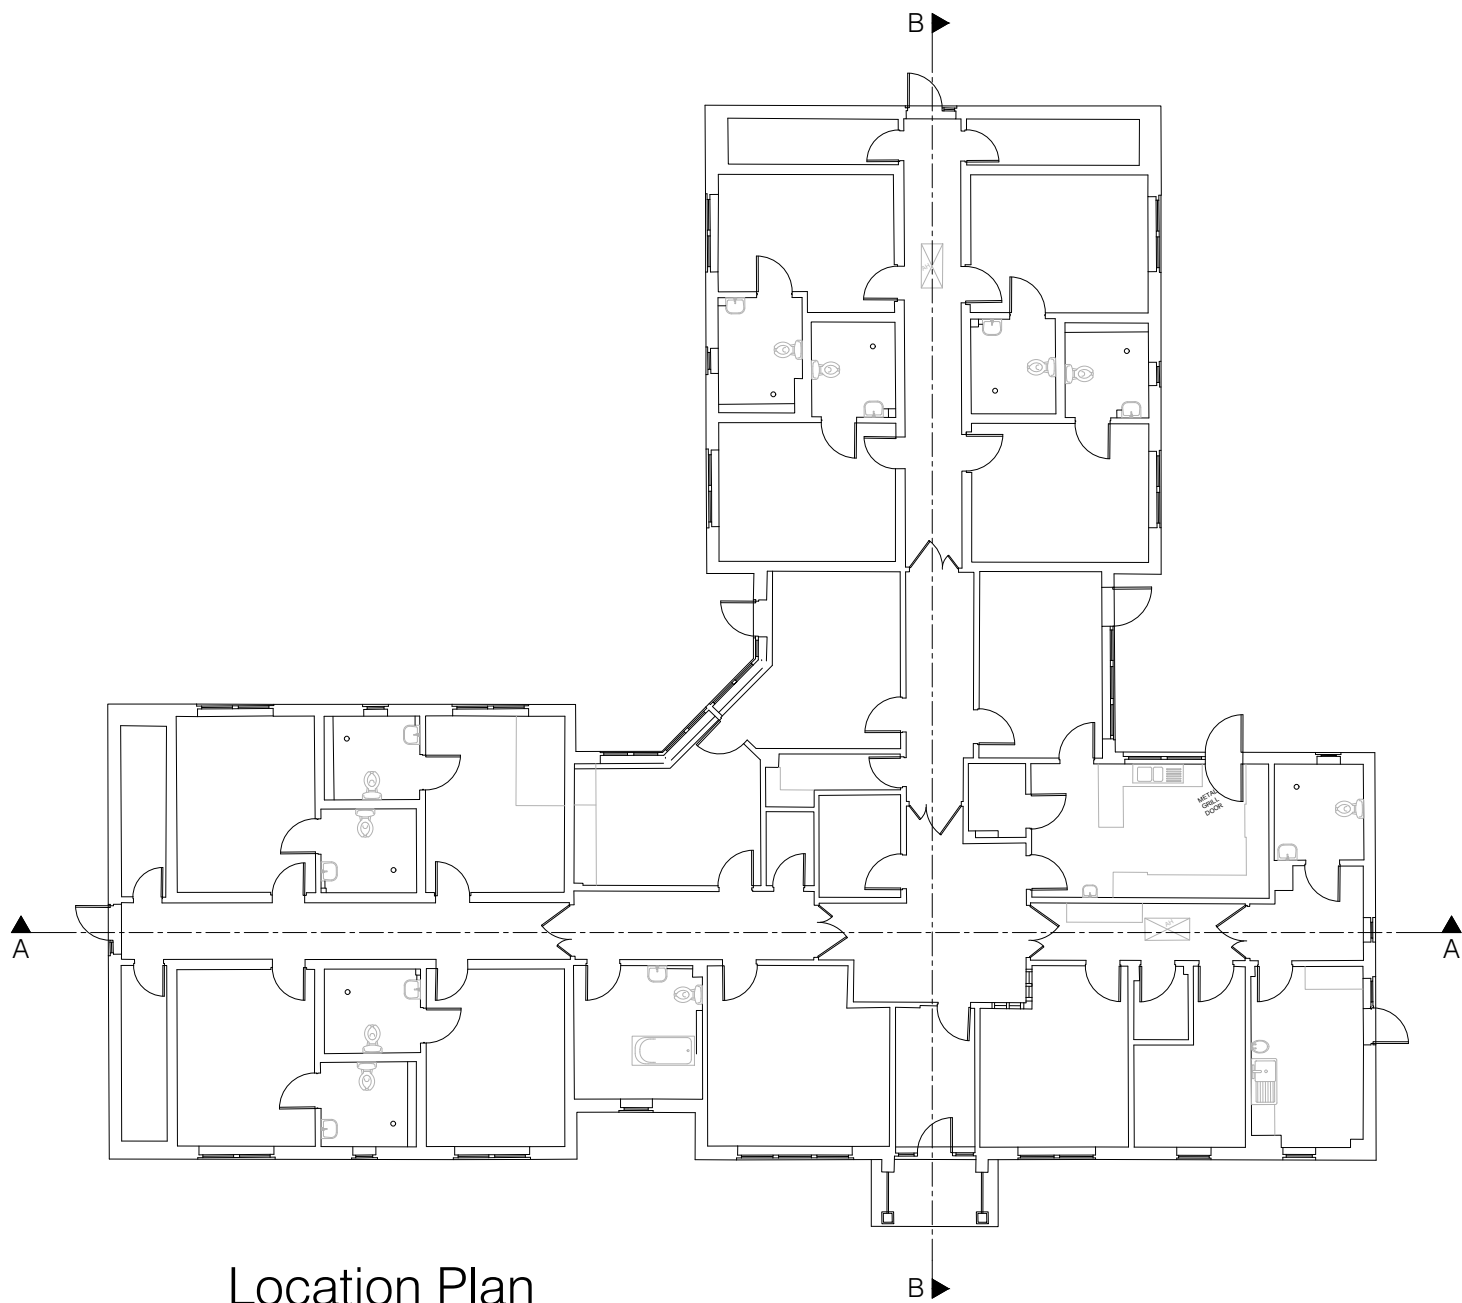

Location Plan
Scale 1:200

ALL DIMENSIONS TO BE
CHECKED ON SITE PRIOR TO
ANY CONSTRUCTION WORKS

ALL PROPOSALS SUBJECT TO
PLANNING AND BUILDING
CONTROL APPROVAL

ALL PROPOSALS SUBJECT TO
DRAINAGE SPECIALIST
APPROVAL AND GUIDANCE

Rev	Description	Date	Drn / Chk
Document Control			
 Kirklees COUNCIL Growth & Regeneration - Development PO Box 1720 Huddersfield HD1 9EL T: 01484 221000 www.kirklees.gov.uk			
Client			
Kirklees Council			
Project			
Mill Dale Complex Health Needs Special Day Care Centre			
Sheet Title			
Existing Sections			
Drawn		Checked	
LF		Feb 24	
Project Number		Issue Status	
AH630170		PLANNING	
Drawing Number		Revision	Scale
GA104		on dwg	A1
Cad Ref v:\mms\millerfield\ah630170\dwg\existing\planning - mll.dwg\p104 - existing sections This drawing is to be read in conjunction with all other drawings and contract documents issued. All dimensions must be checked and verified on site before commencing any works. This drawing is copyright and remains the property of Kirklees Council.			