



Elevation 3

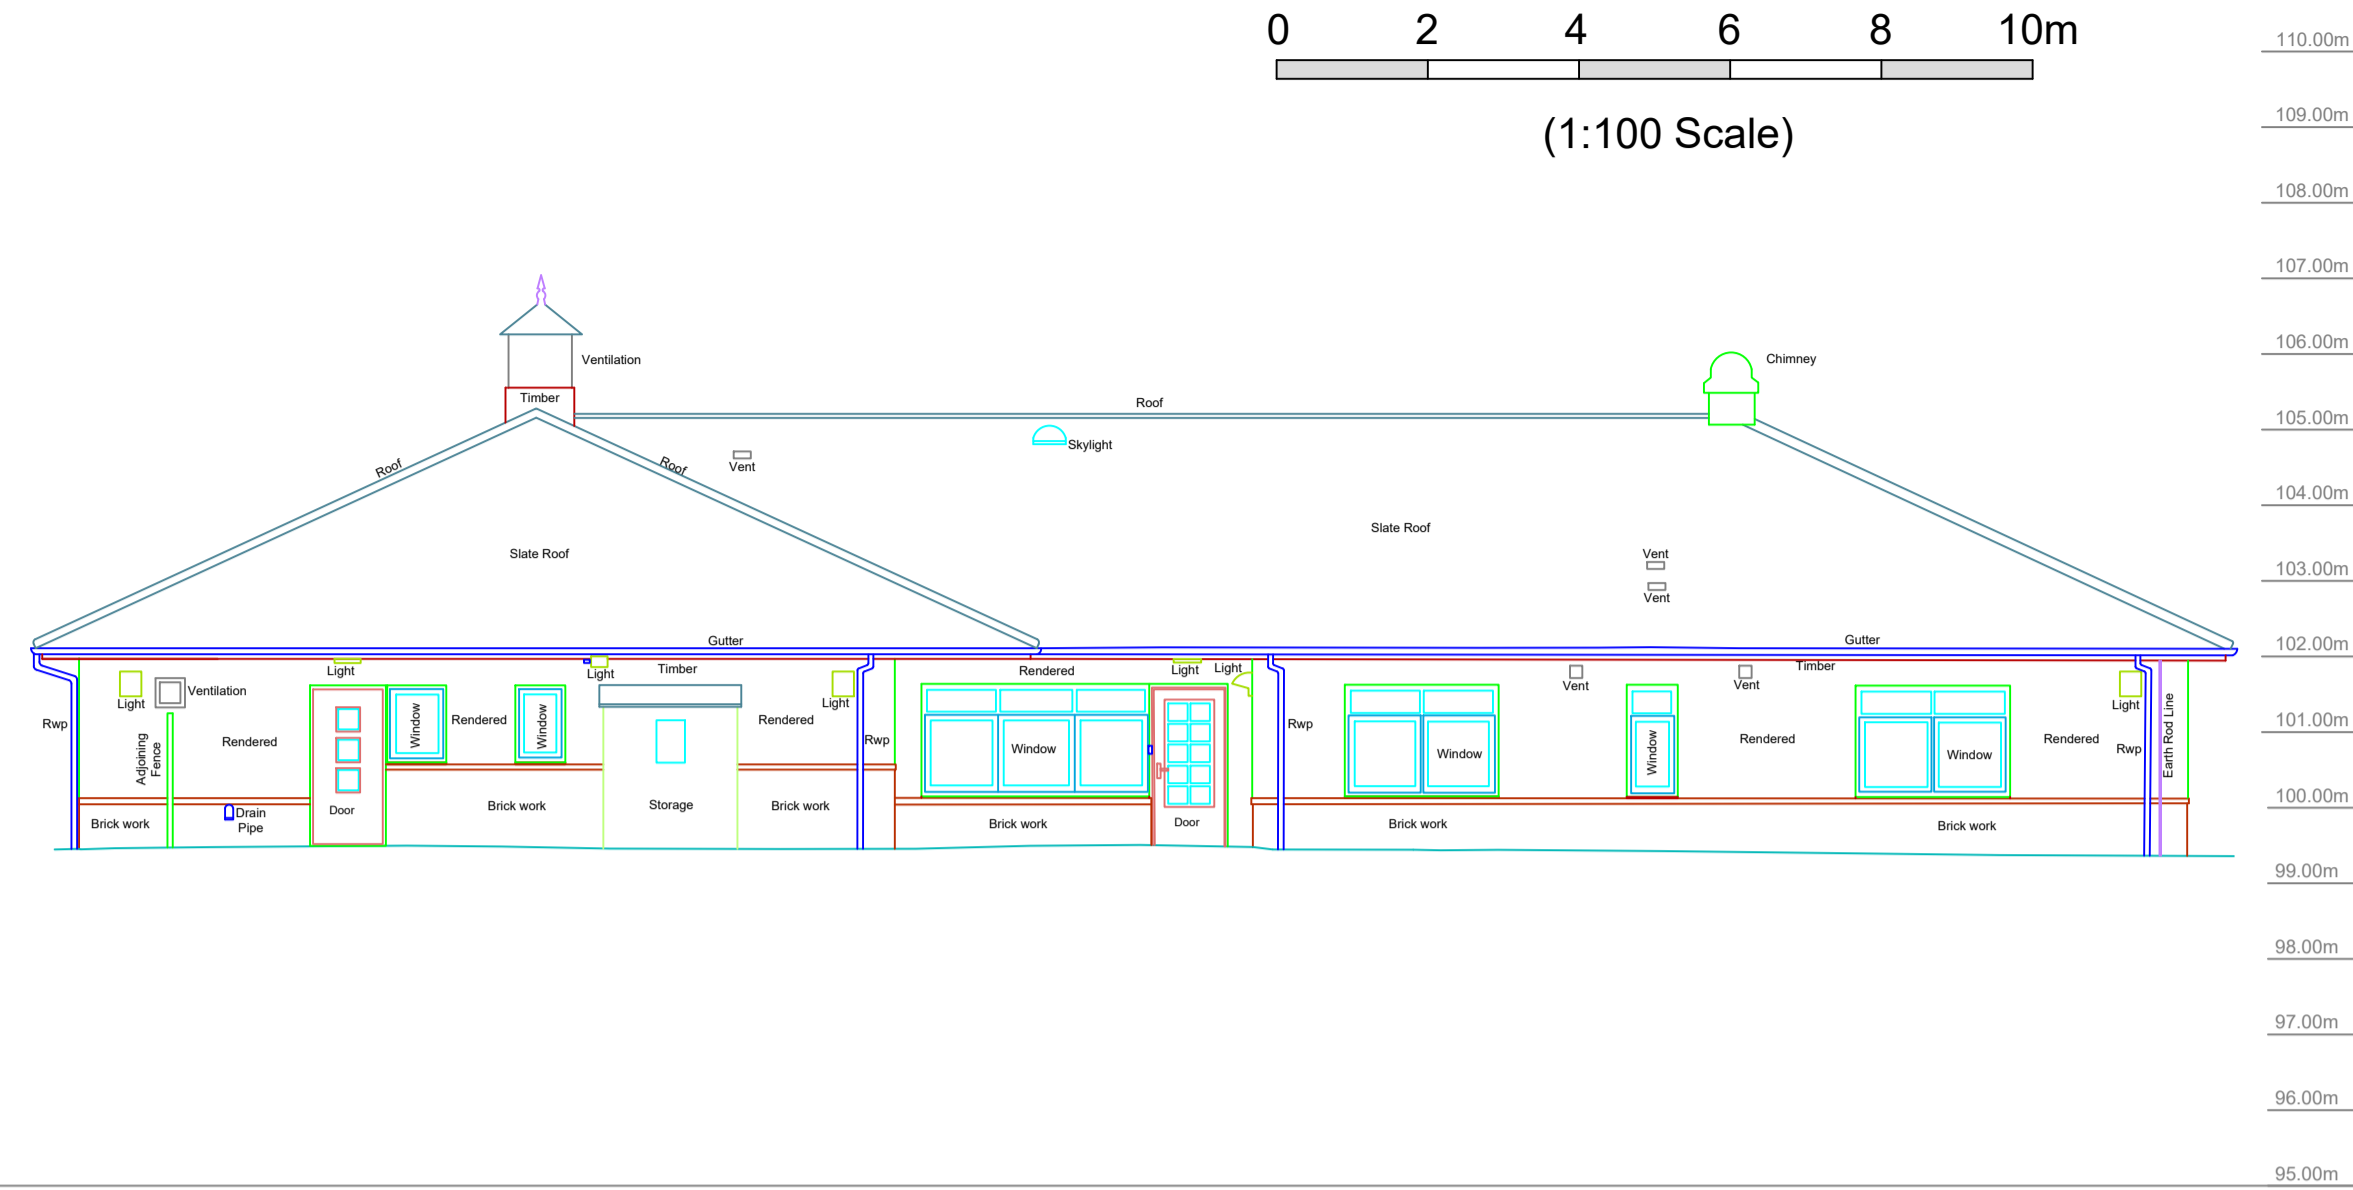


Elevation 4

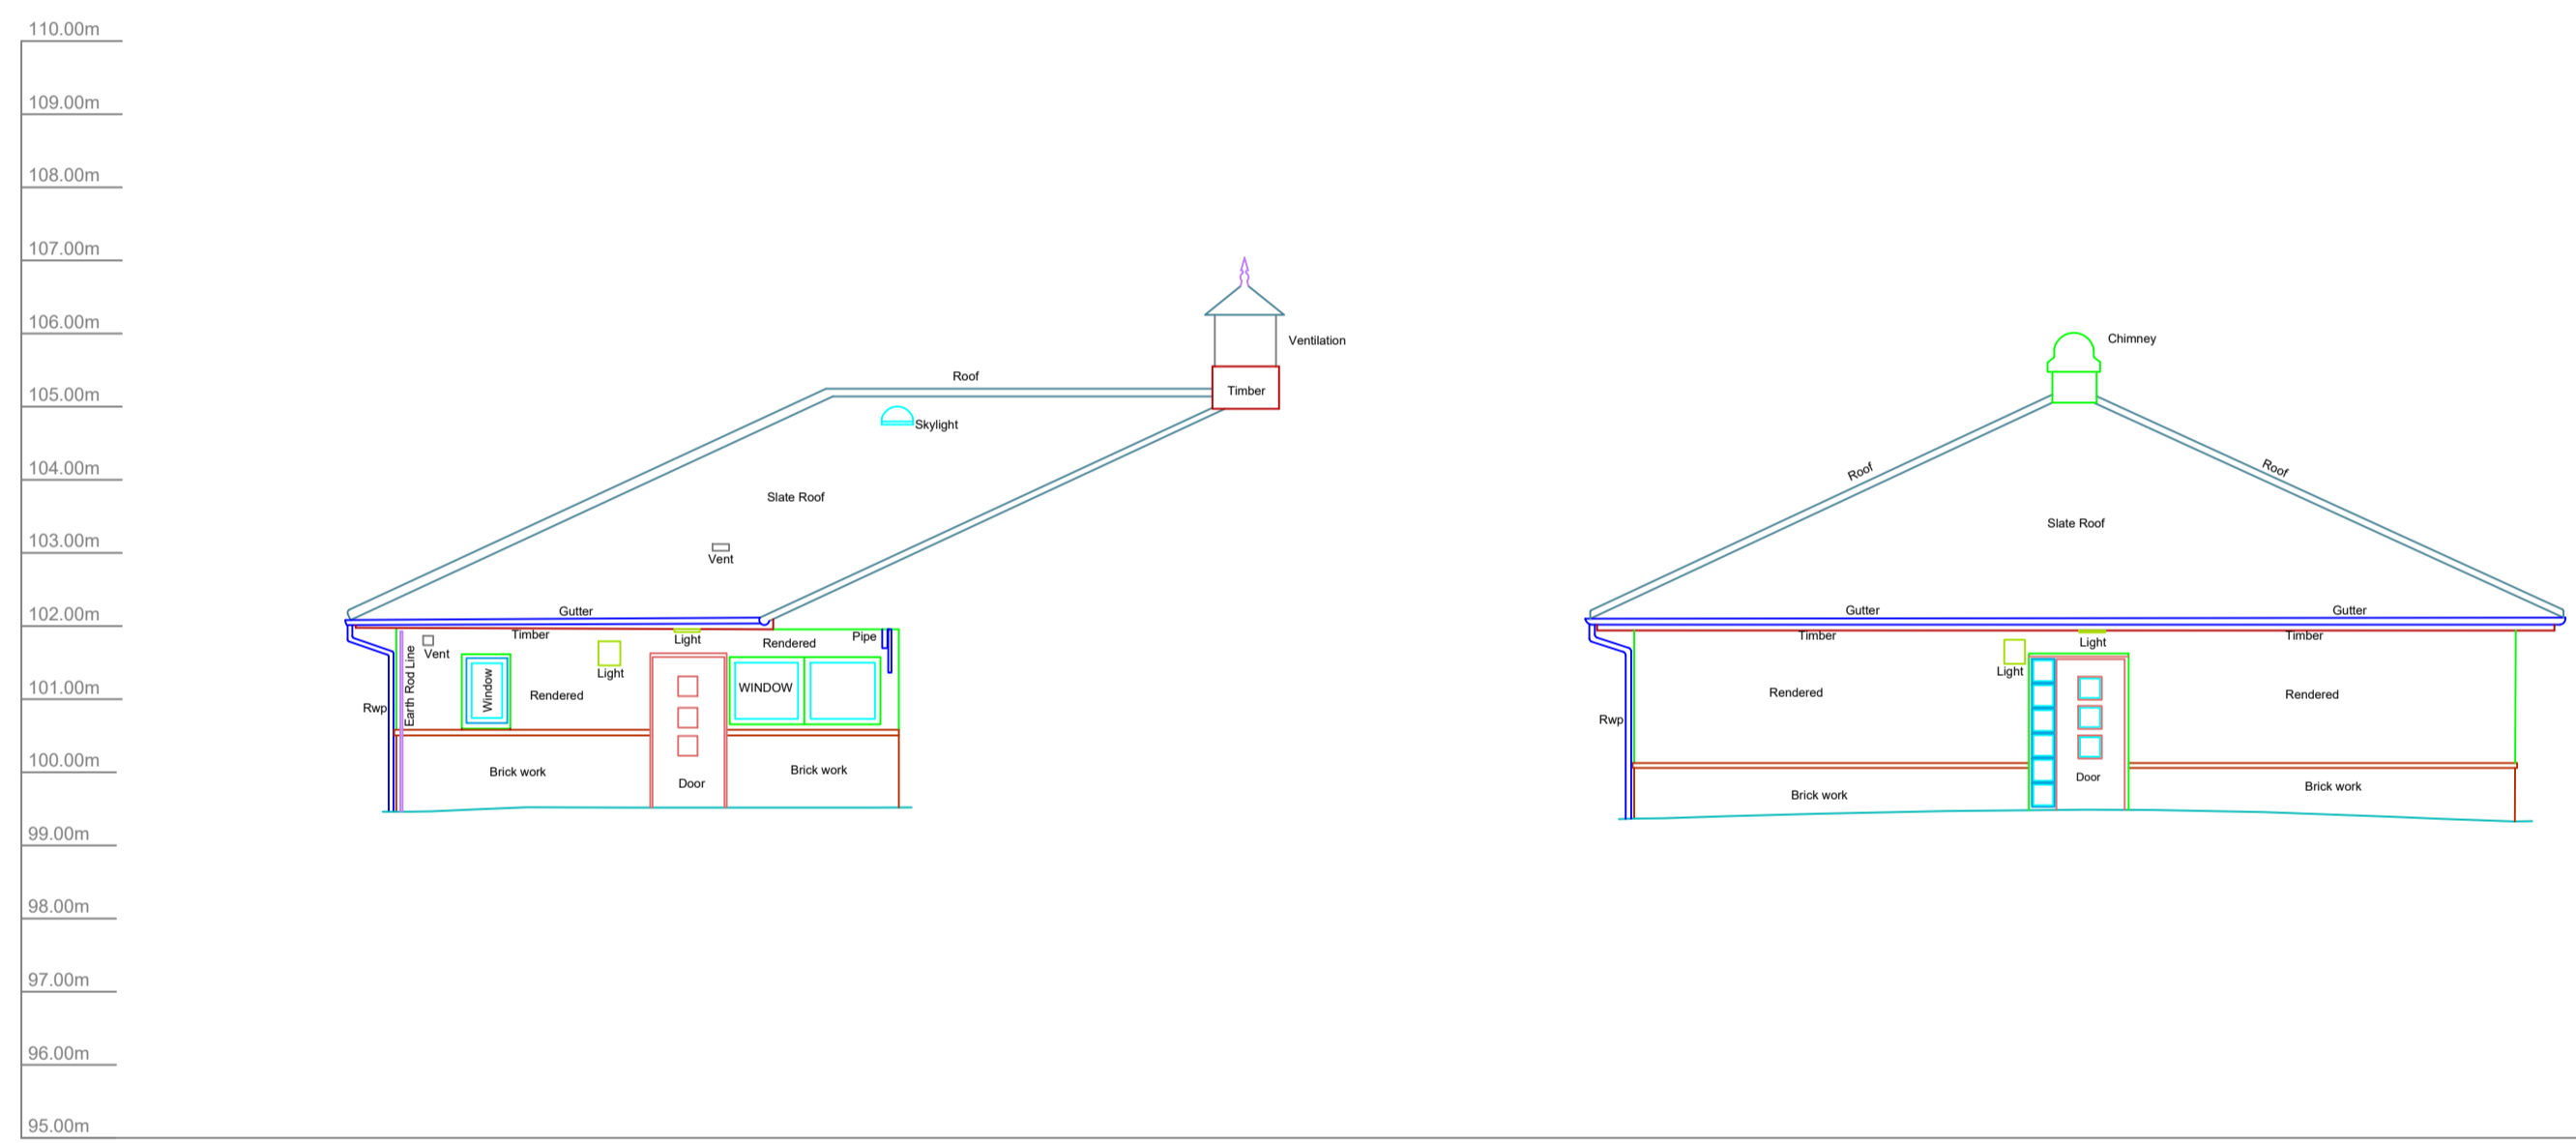


Elevation 5


Elevation 6

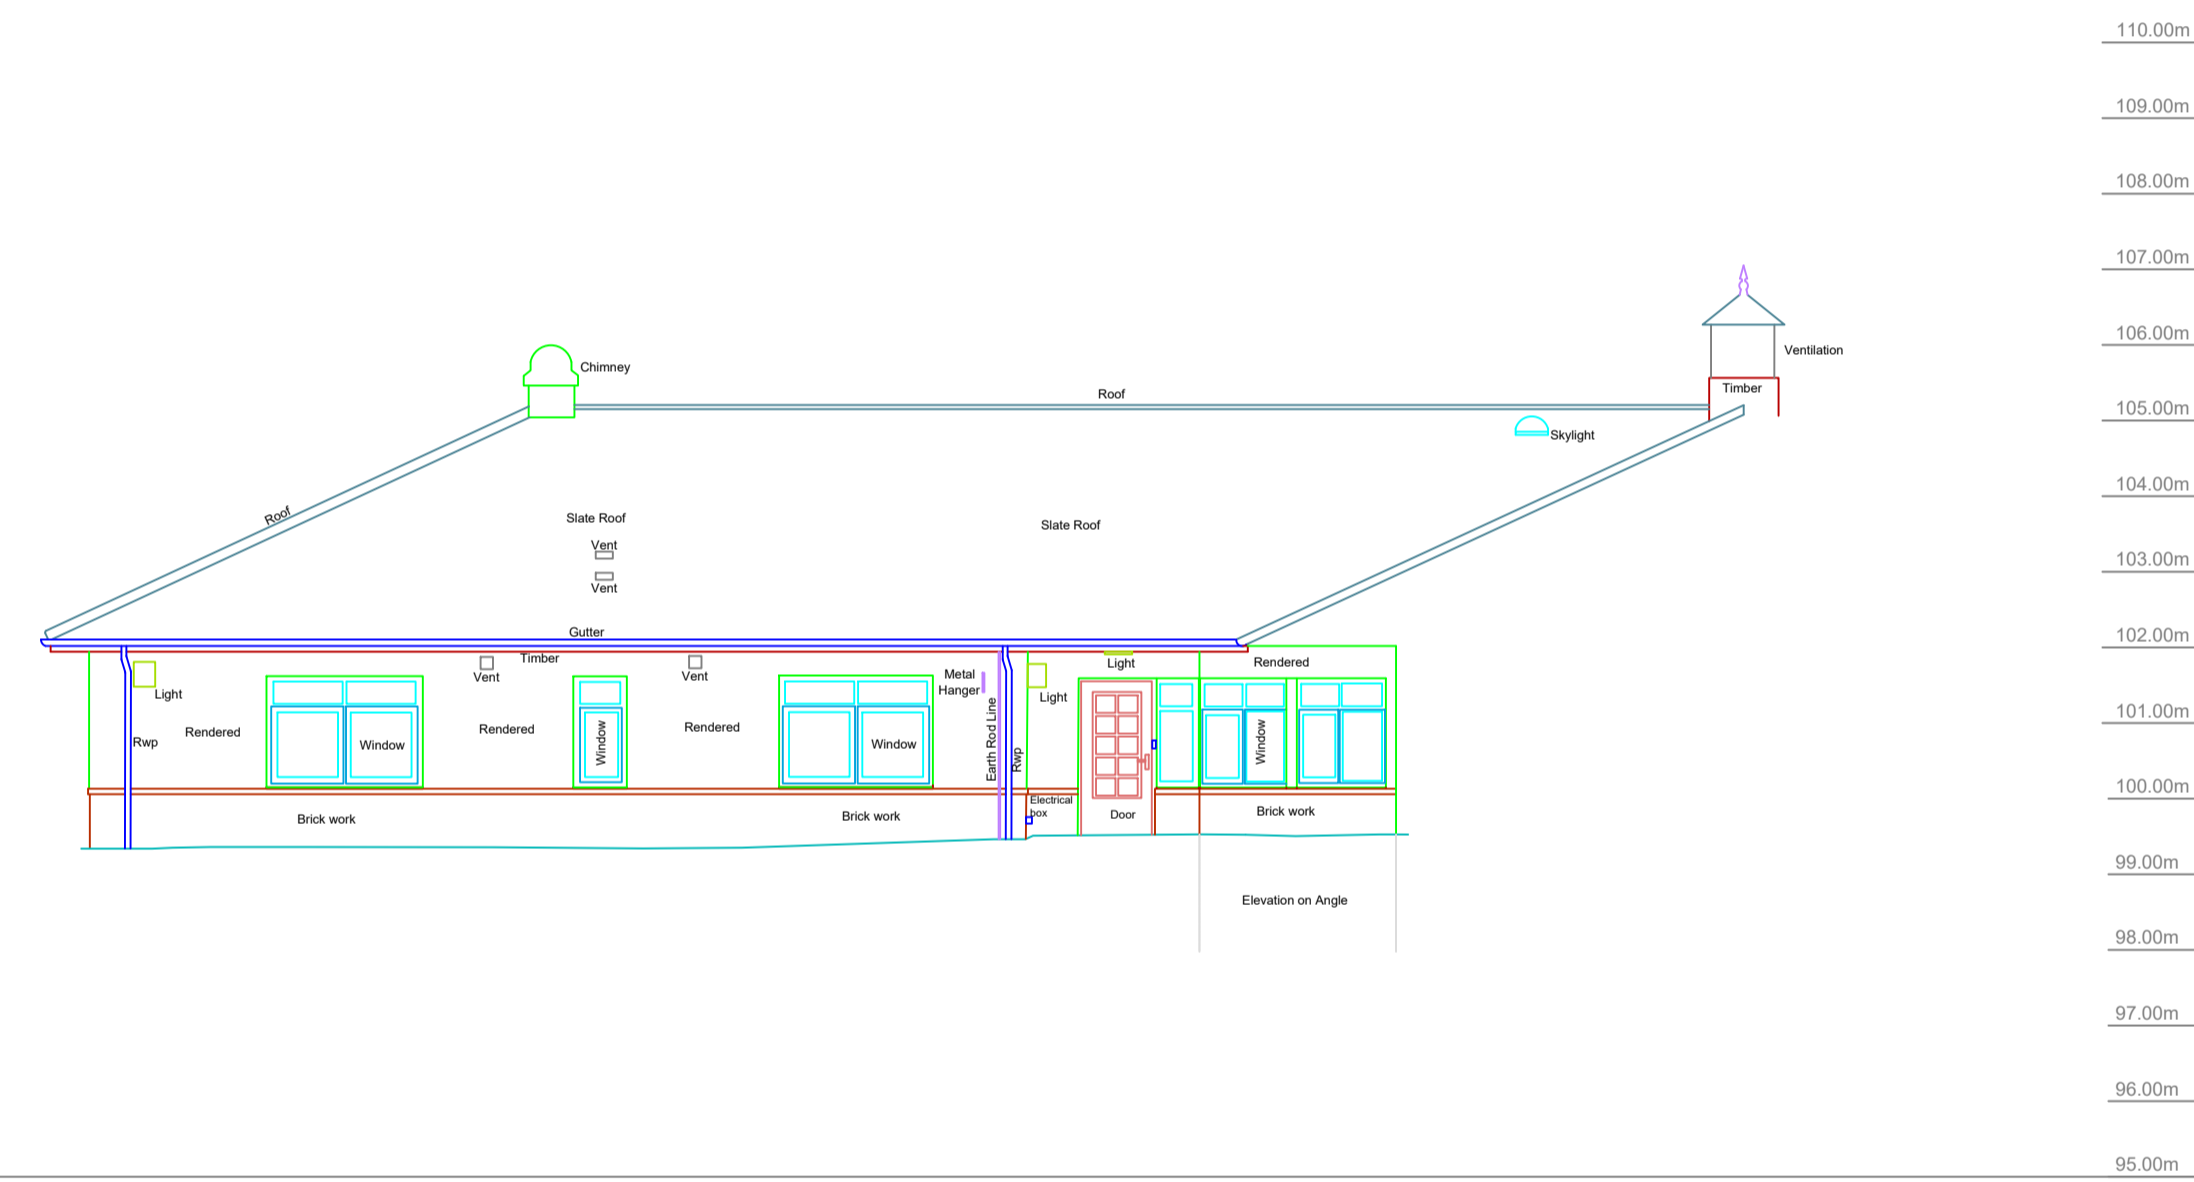


Elevation 7

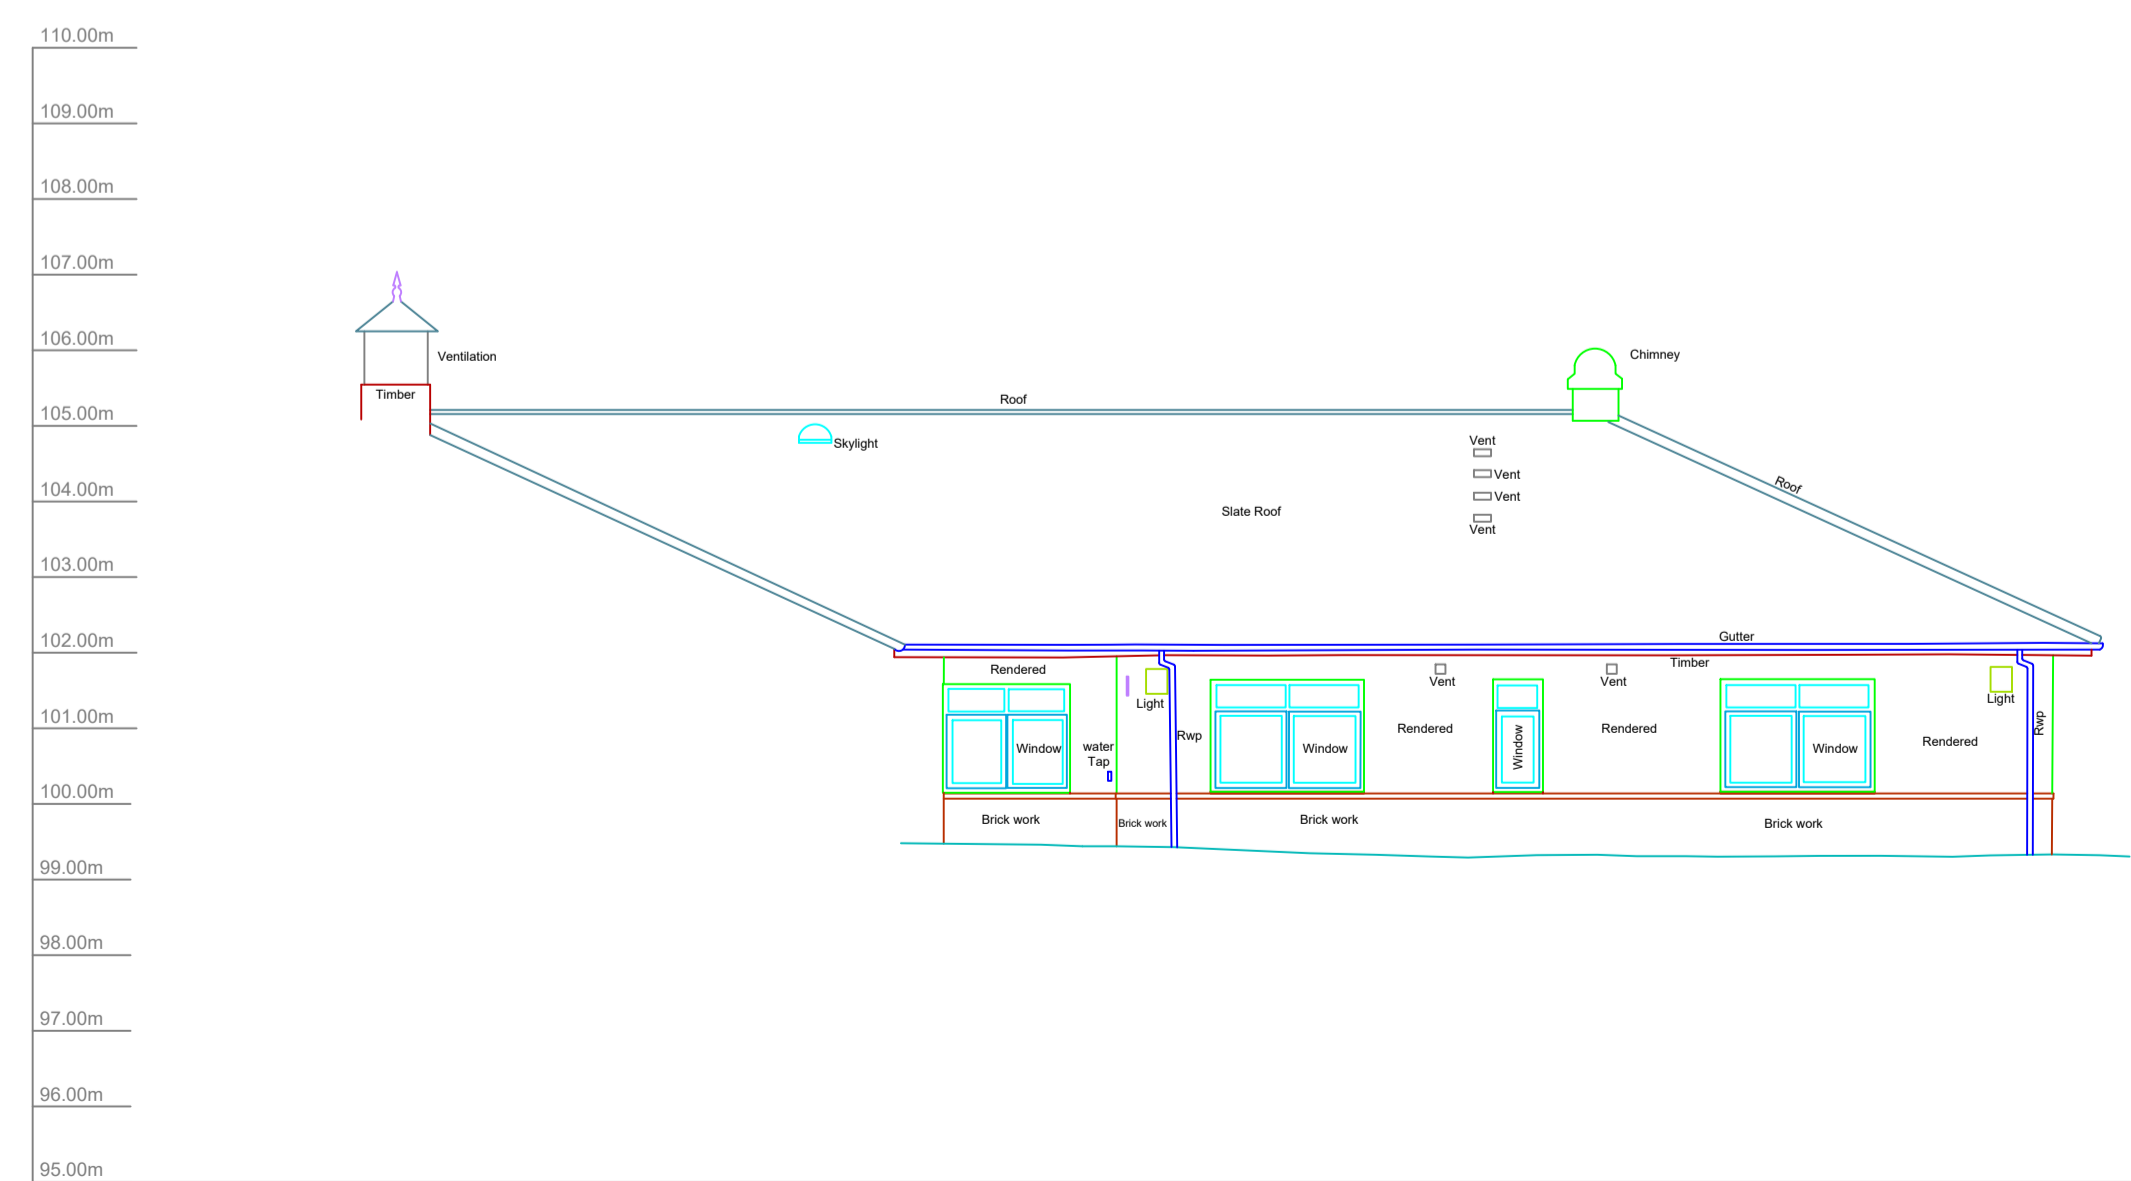

Elevation 8

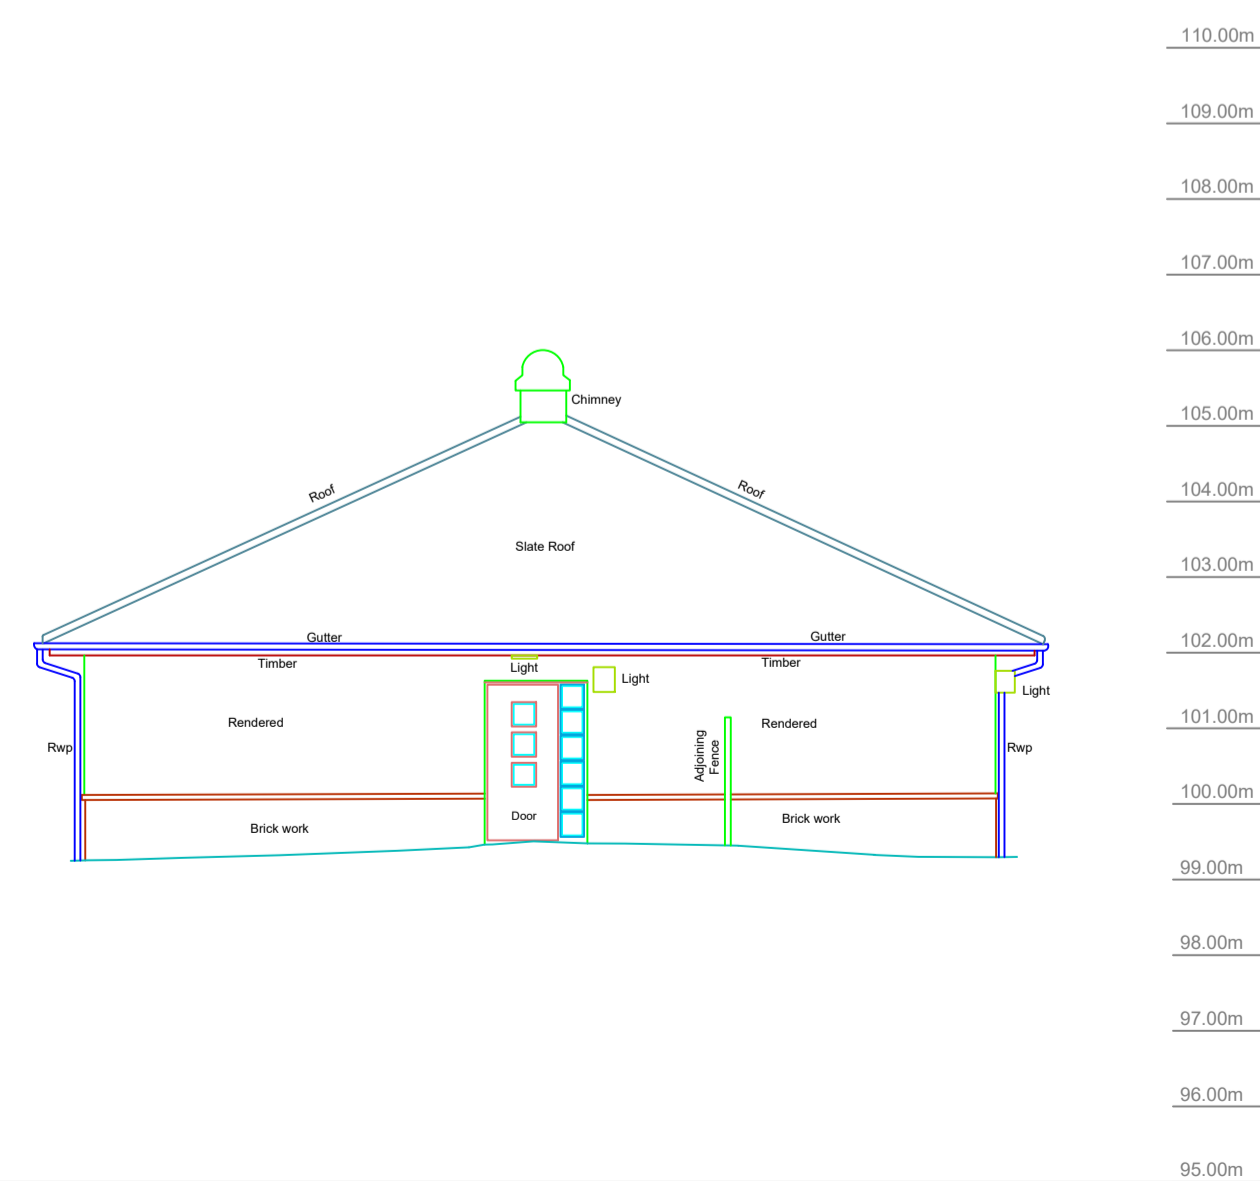

Elevation 9

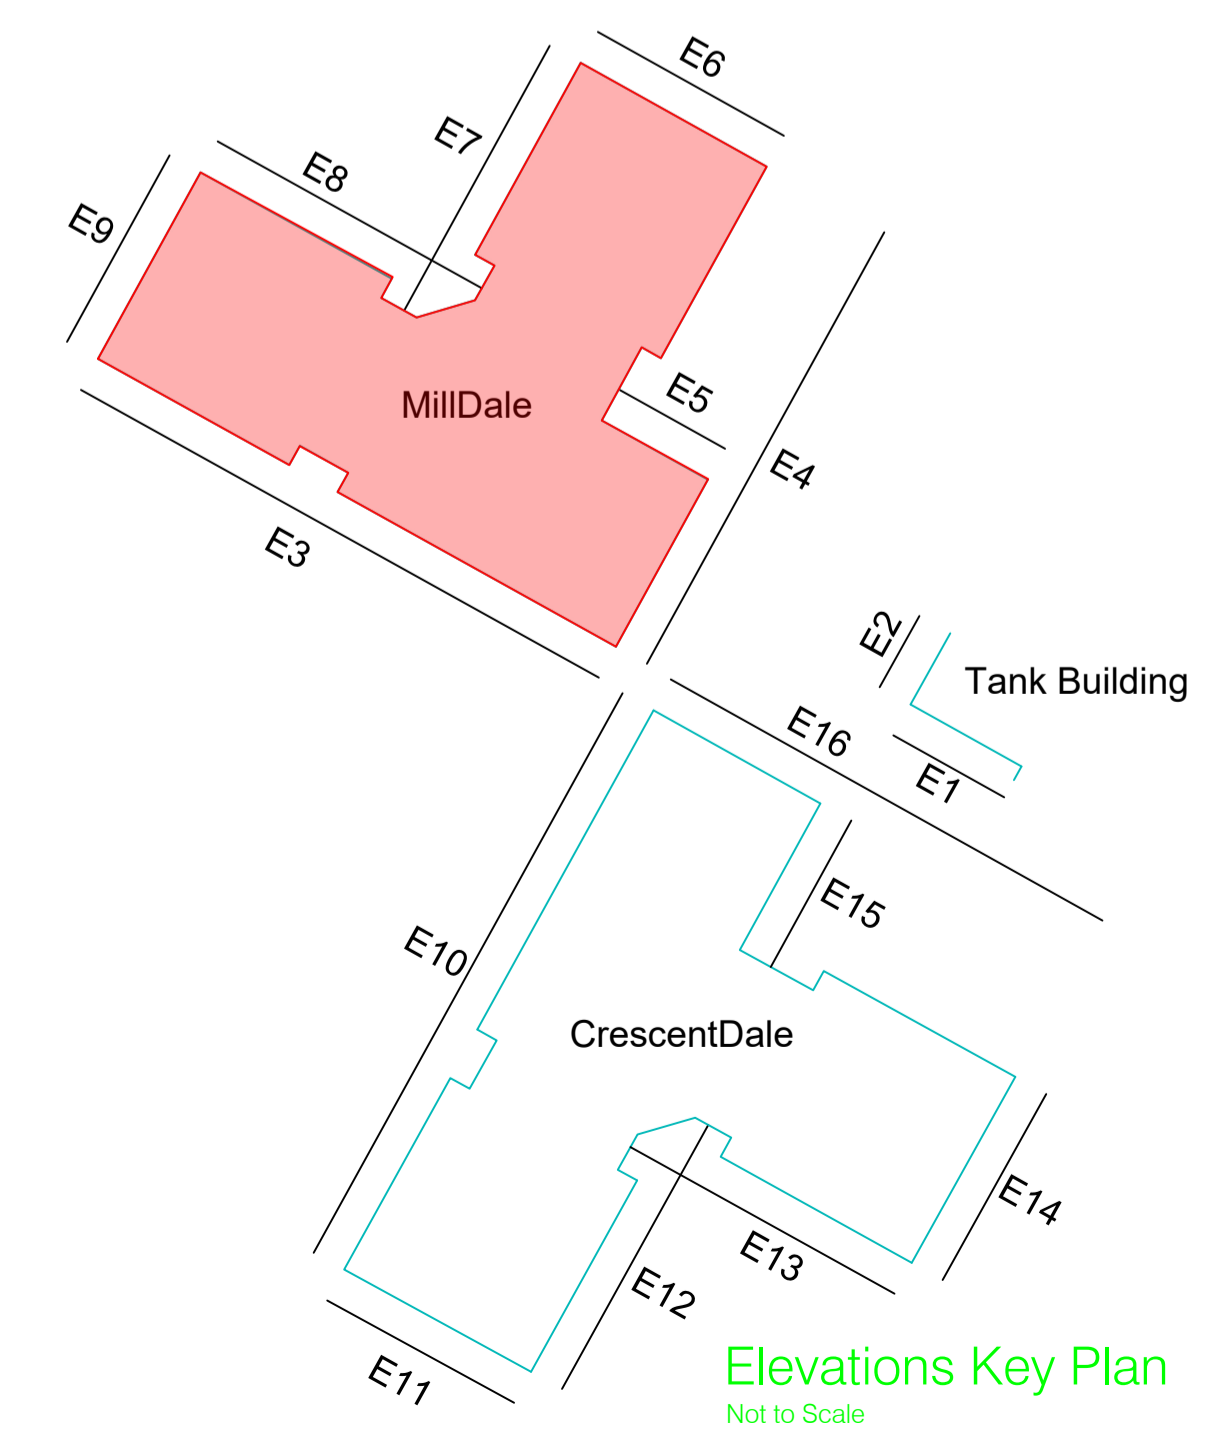

KEY

- RWP Rain Water Pipe
- SVP Soil Vent Pipe
- AB Air Brick
- A/C Air Condition Unit

ALL DIMENSIONS TO BE CHECKED ON SITE PRIOR TO ANY CONSTRUCTION WORKS

ALL PROPOSALS SUBJECT TO PLANNING AND BUILDING CONTROL APPROVAL

ALL PROPOSALS SUBJECT TO DRAINAGE SPECIALIST APPROVAL AND GUIDANCE

Rev	Description	Date	Drn / Chk
Document Control			
Kirklees COUNCIL		PO Box 1720 Huddersfield HD1 9EL T: 01484 221000 www.kirklees.gov.uk	
Client: Kirklees Council			
Project: Mill Dale Complex Health Needs Special Day Care Centre			
Sheet Title: Existing Elevations			
Drawn: AS	Jan 24	Checked:	
Project Number: AH630170	Issue Status: PLANNING		
Drawing Number: GA103	Revision: on dwg	Scale: A1	

Cad Ref: \hms\user\kirklees\2024\170\used\dwg\planning - mill dalev2.dwg - ending revision
This drawing is to be read in conjunction with all other drawings and contract documents issued.
All dimensions must be checked and verified on site before commencing any works.
This drawing is copyright and remains the property of Kirklees Council.

Printed by Arthur Saxon on 19/03/2024 at 1:11 pm scale