


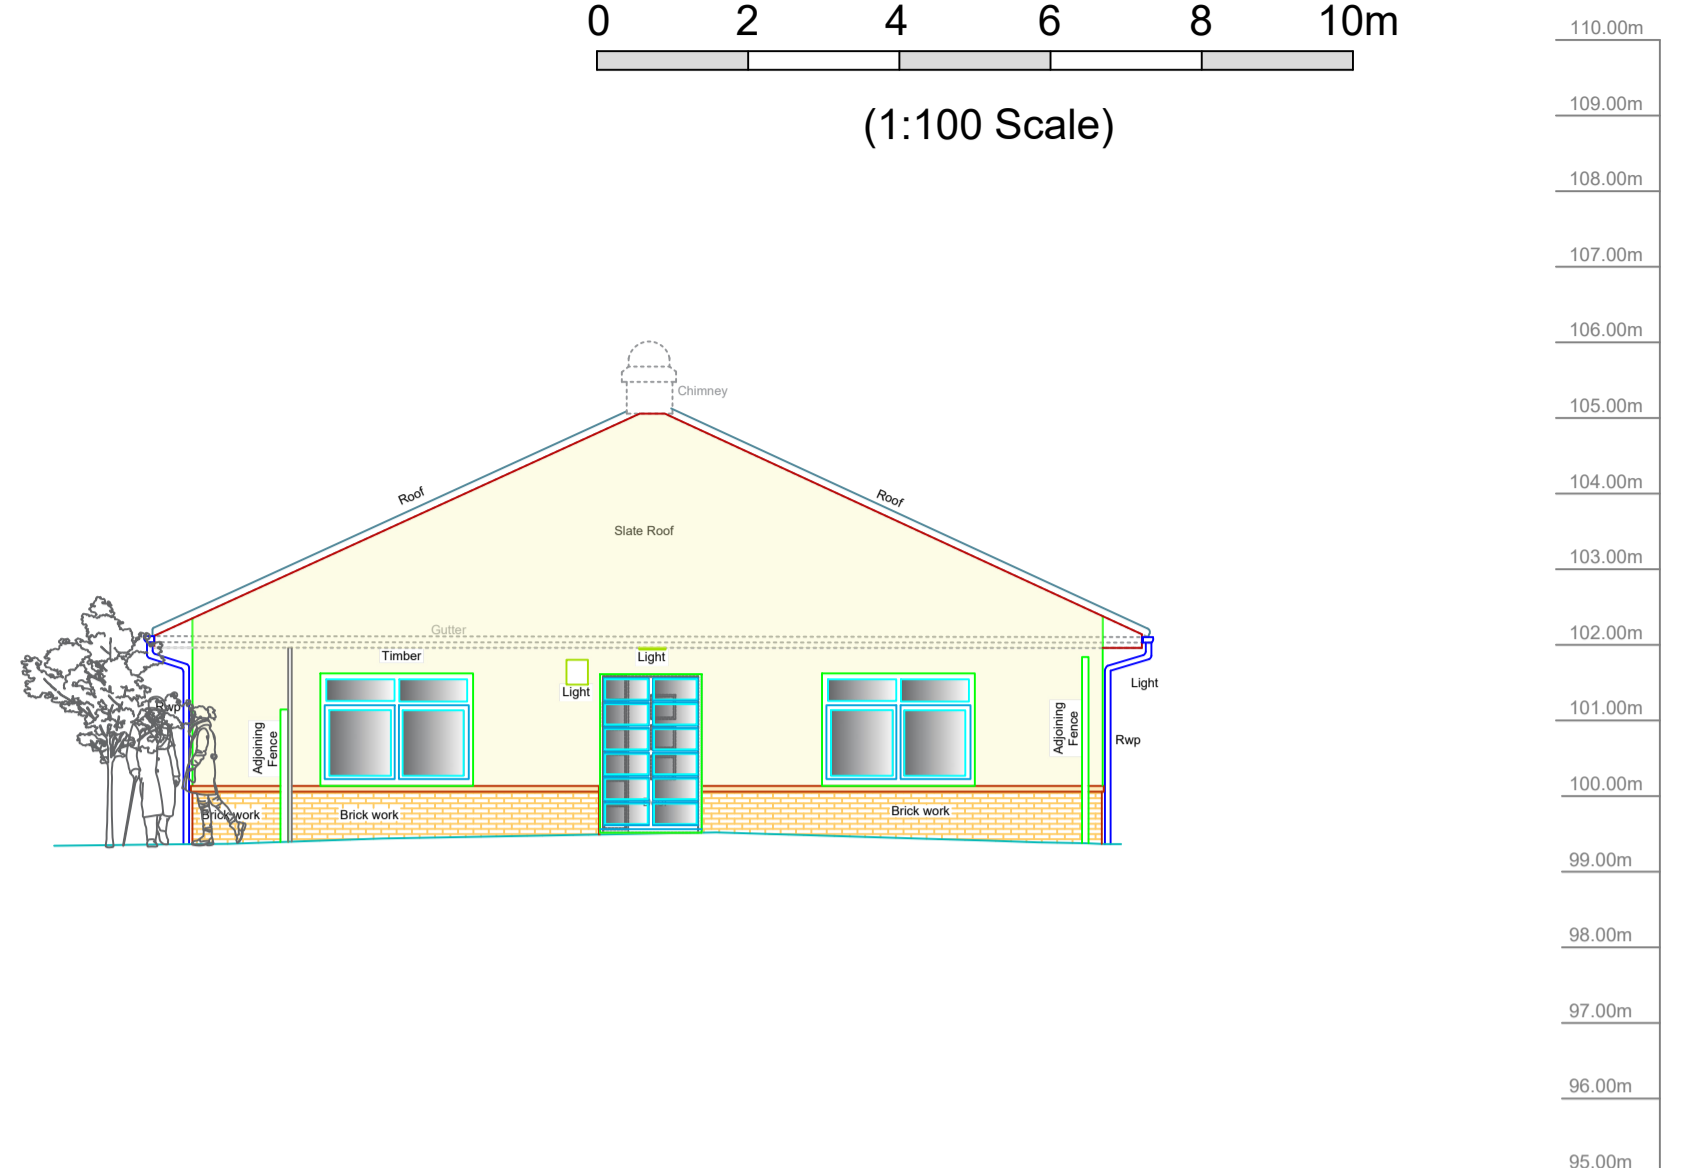


Elevations_Scale 1:100

Elevation 10




Elevation 11

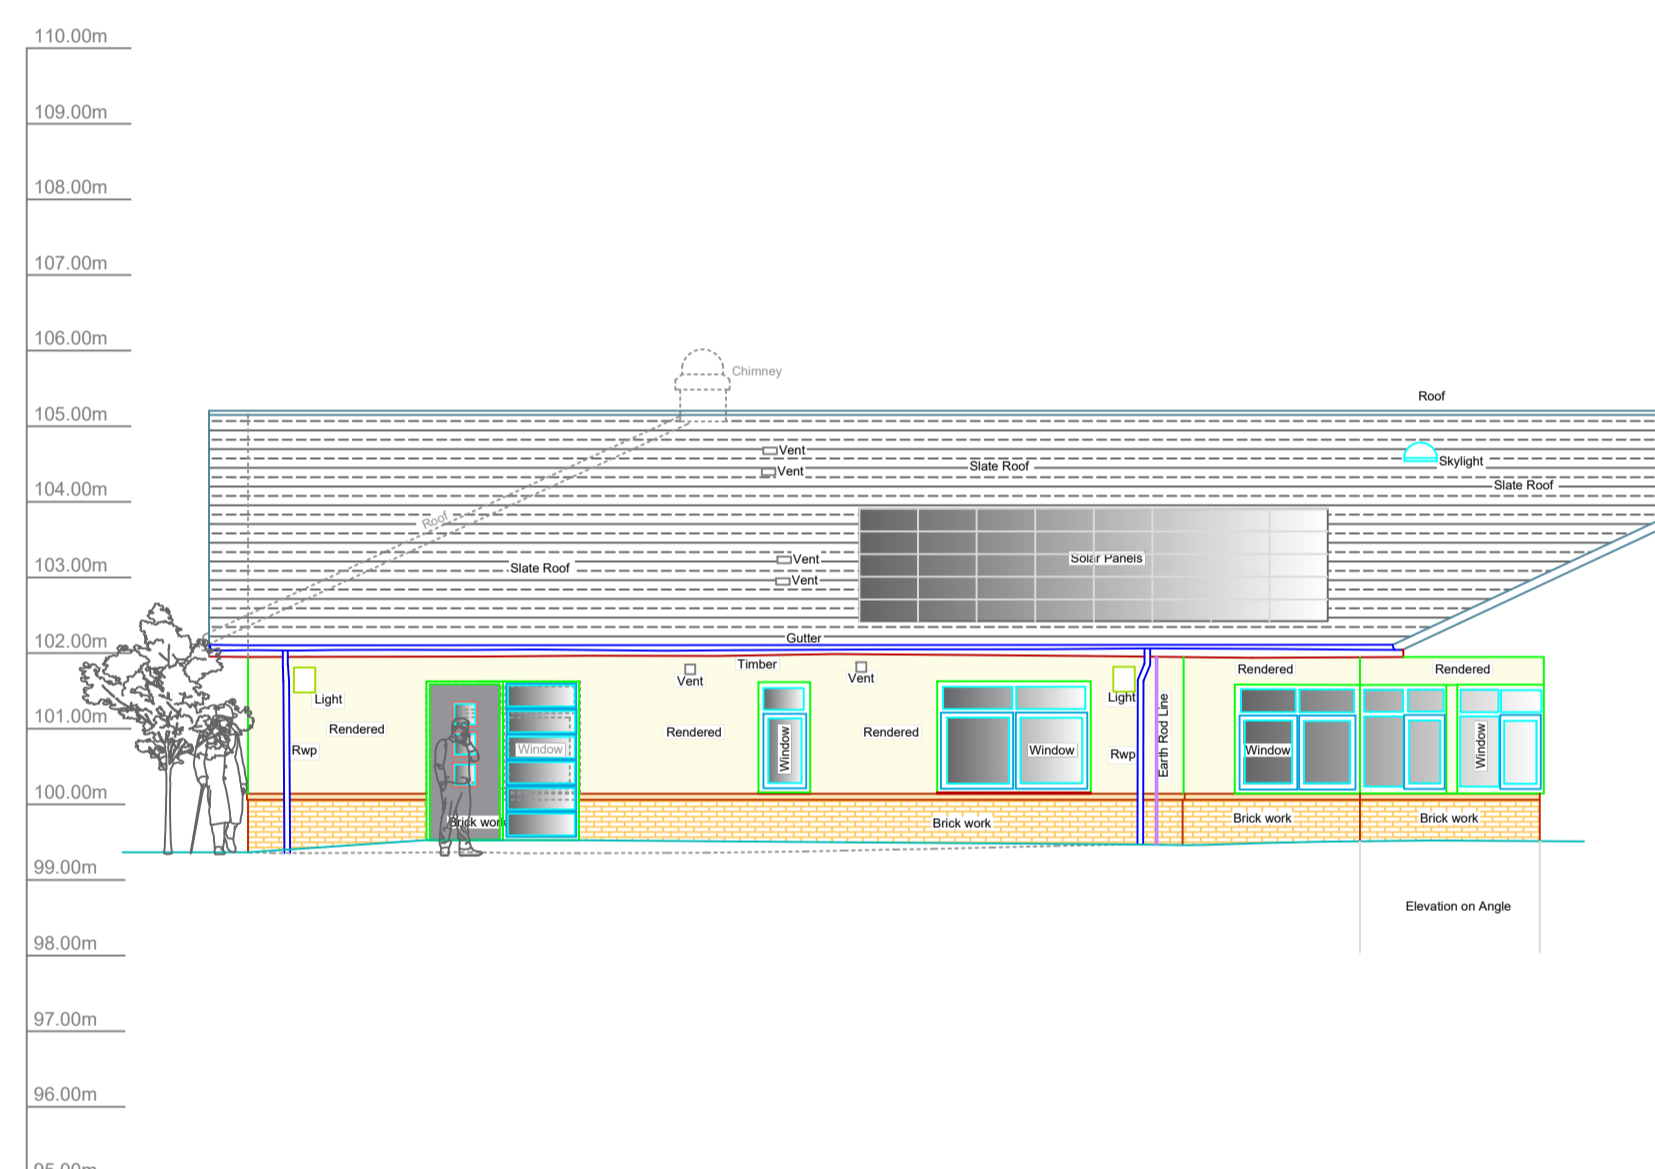


Elevations_Scale 1:100


Elevation 12

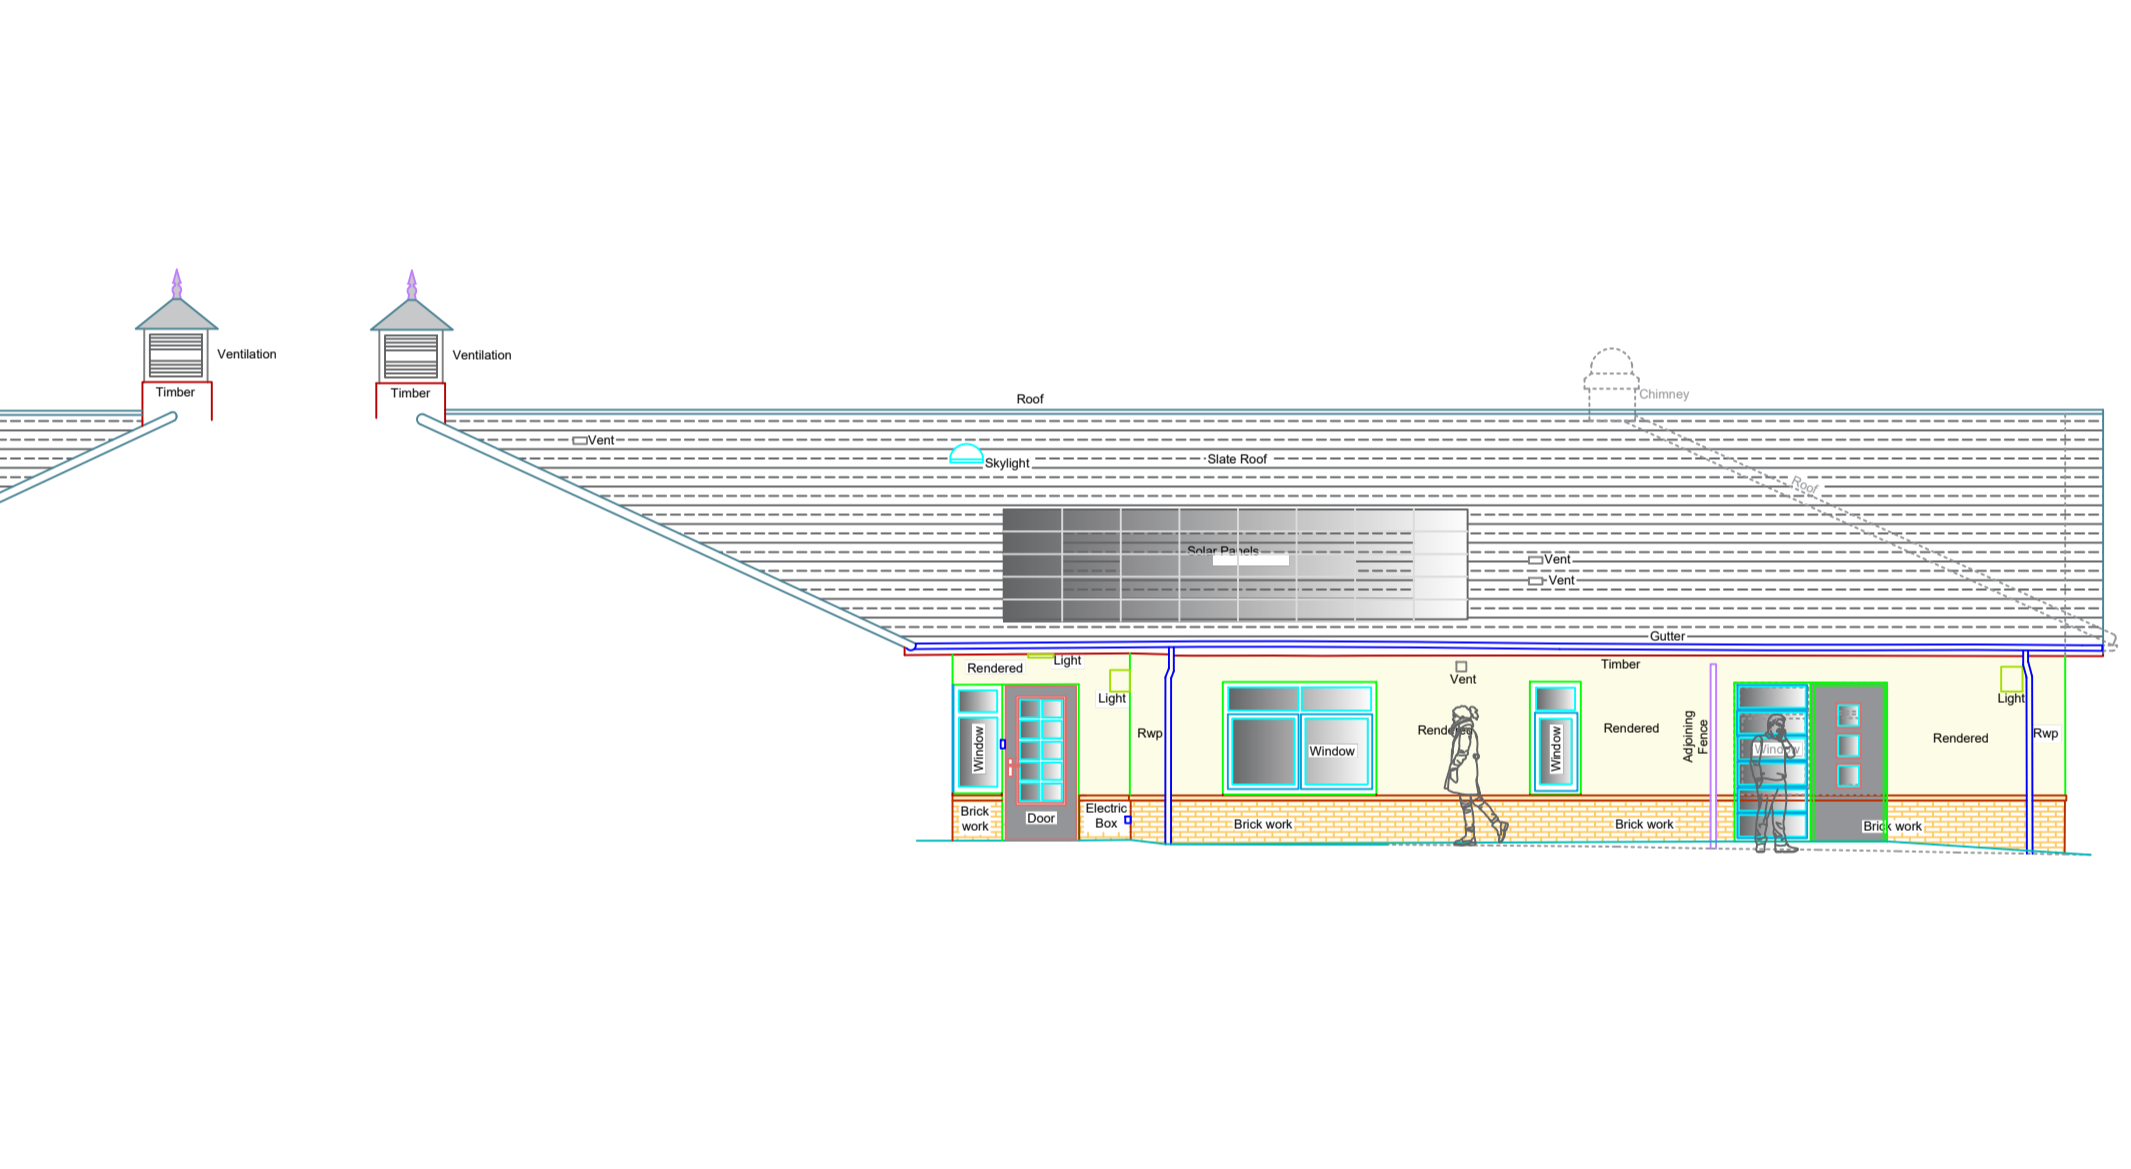

Elevation 13

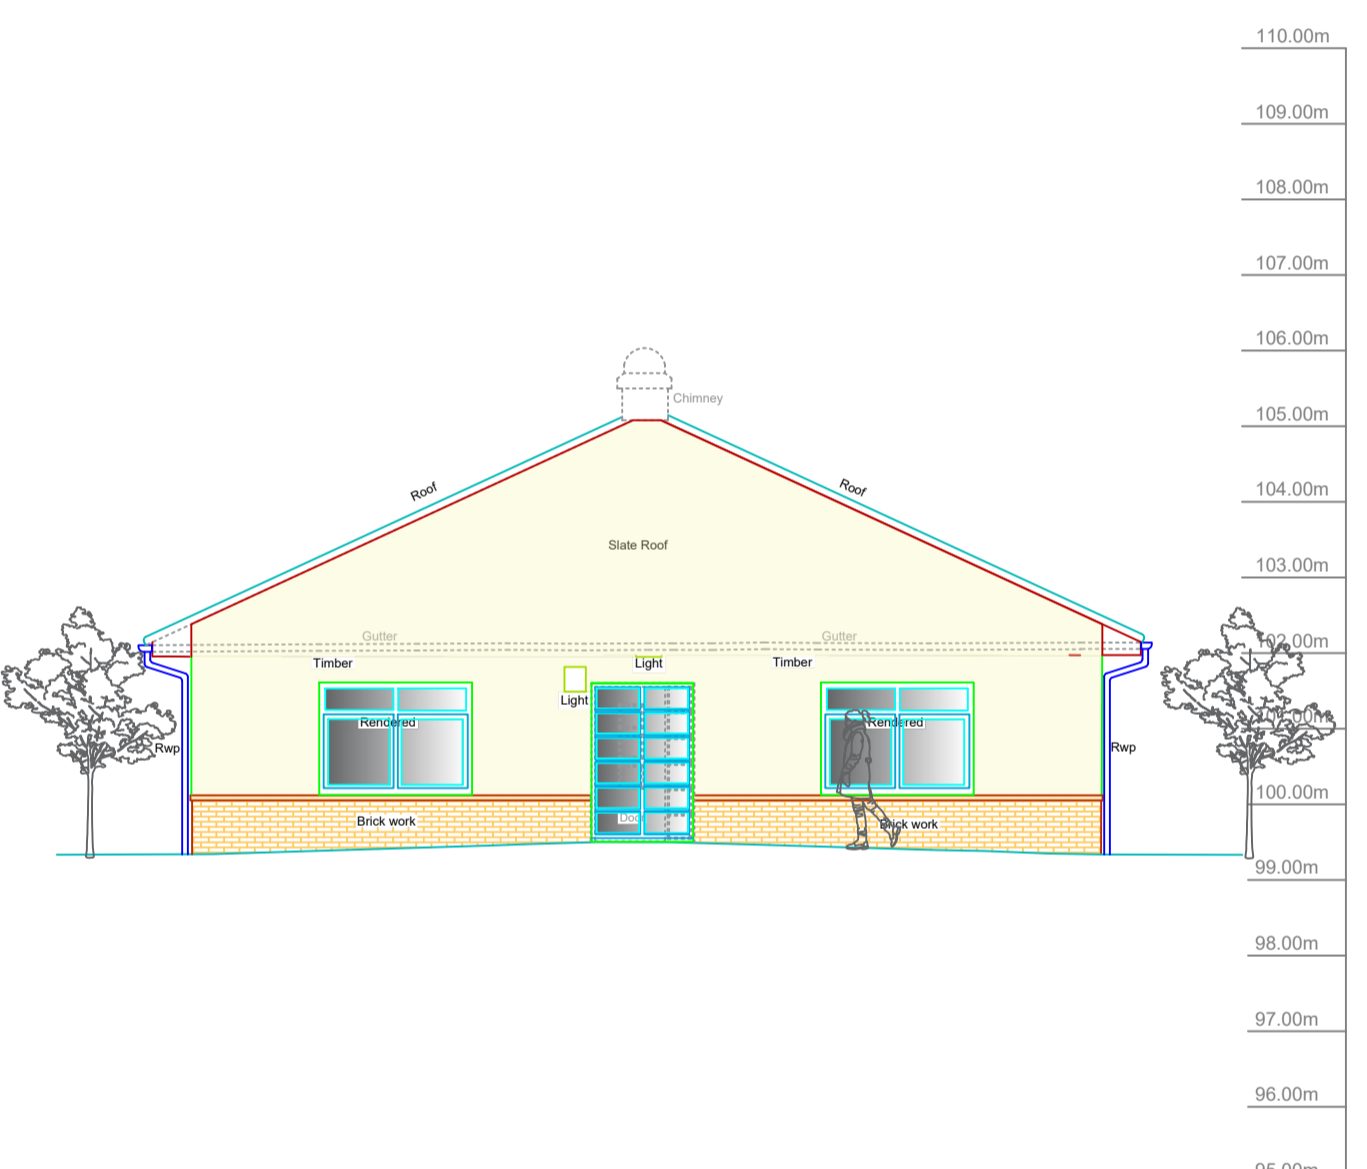

Elevation 14

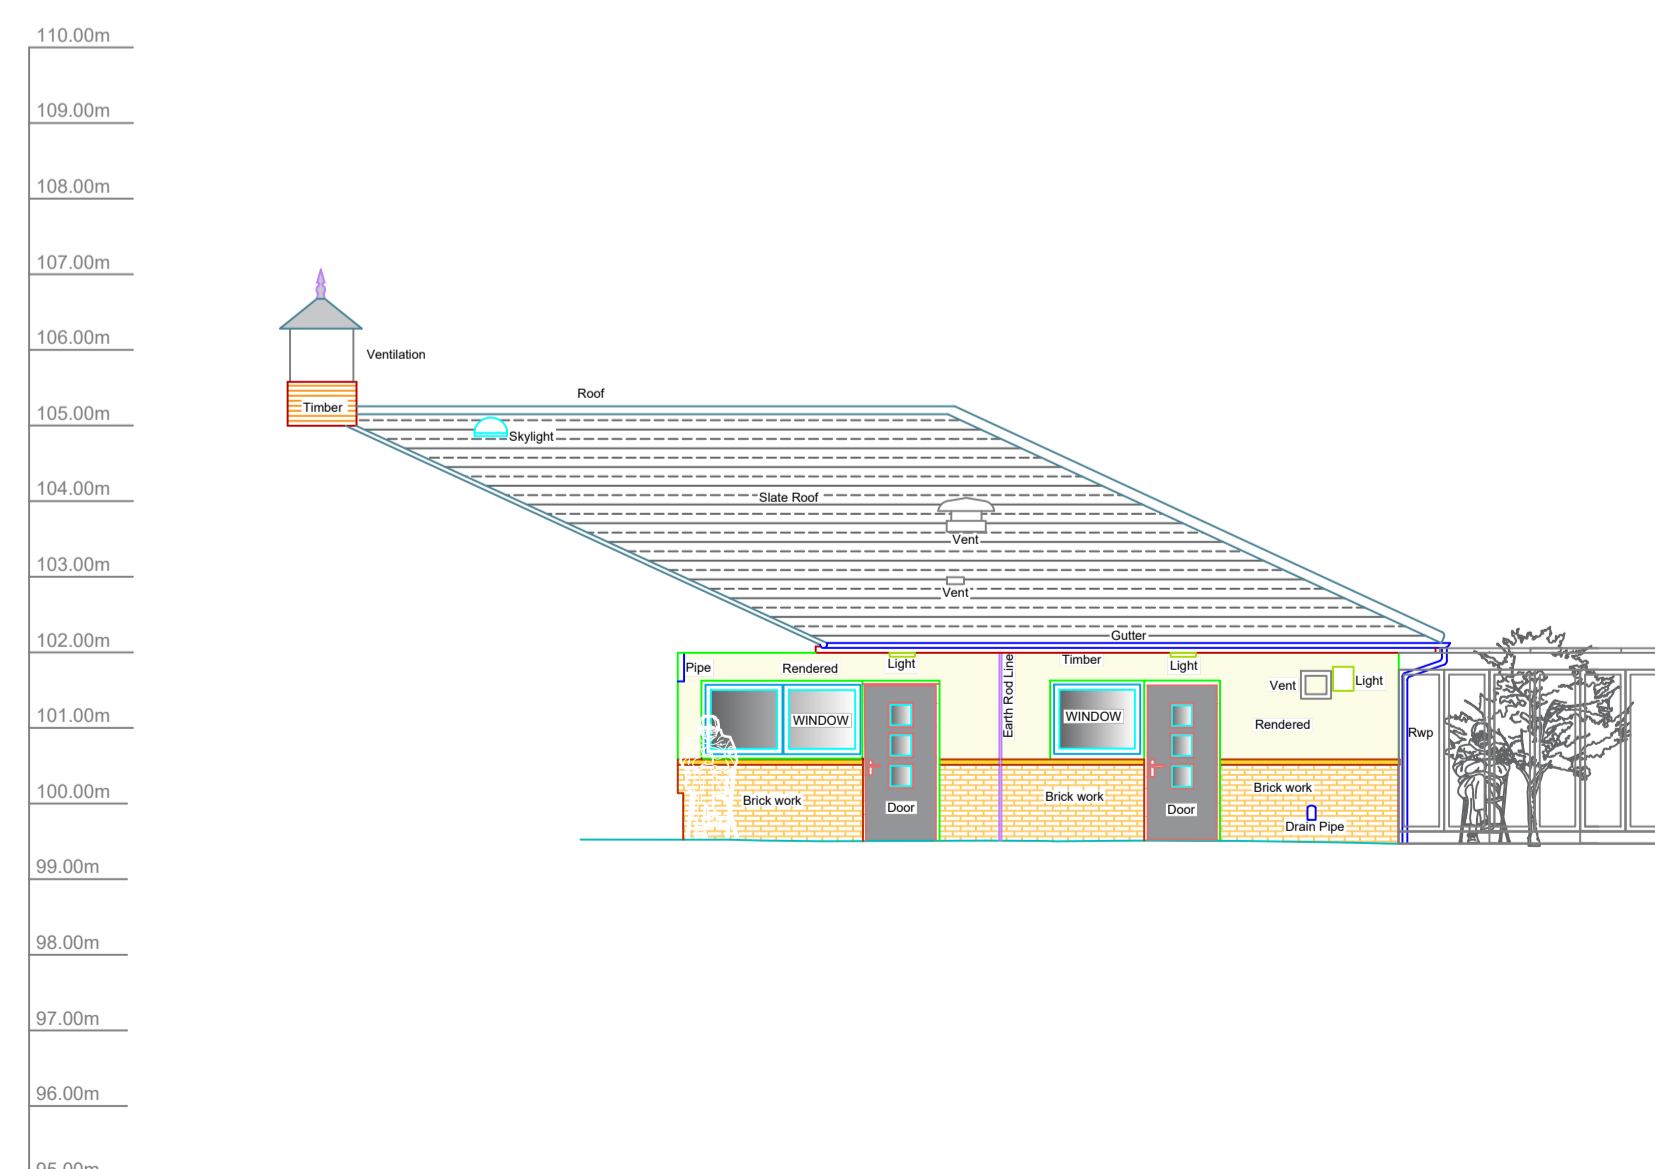


Elevations_Scale 1:100

Elevation 15



Elevation 16

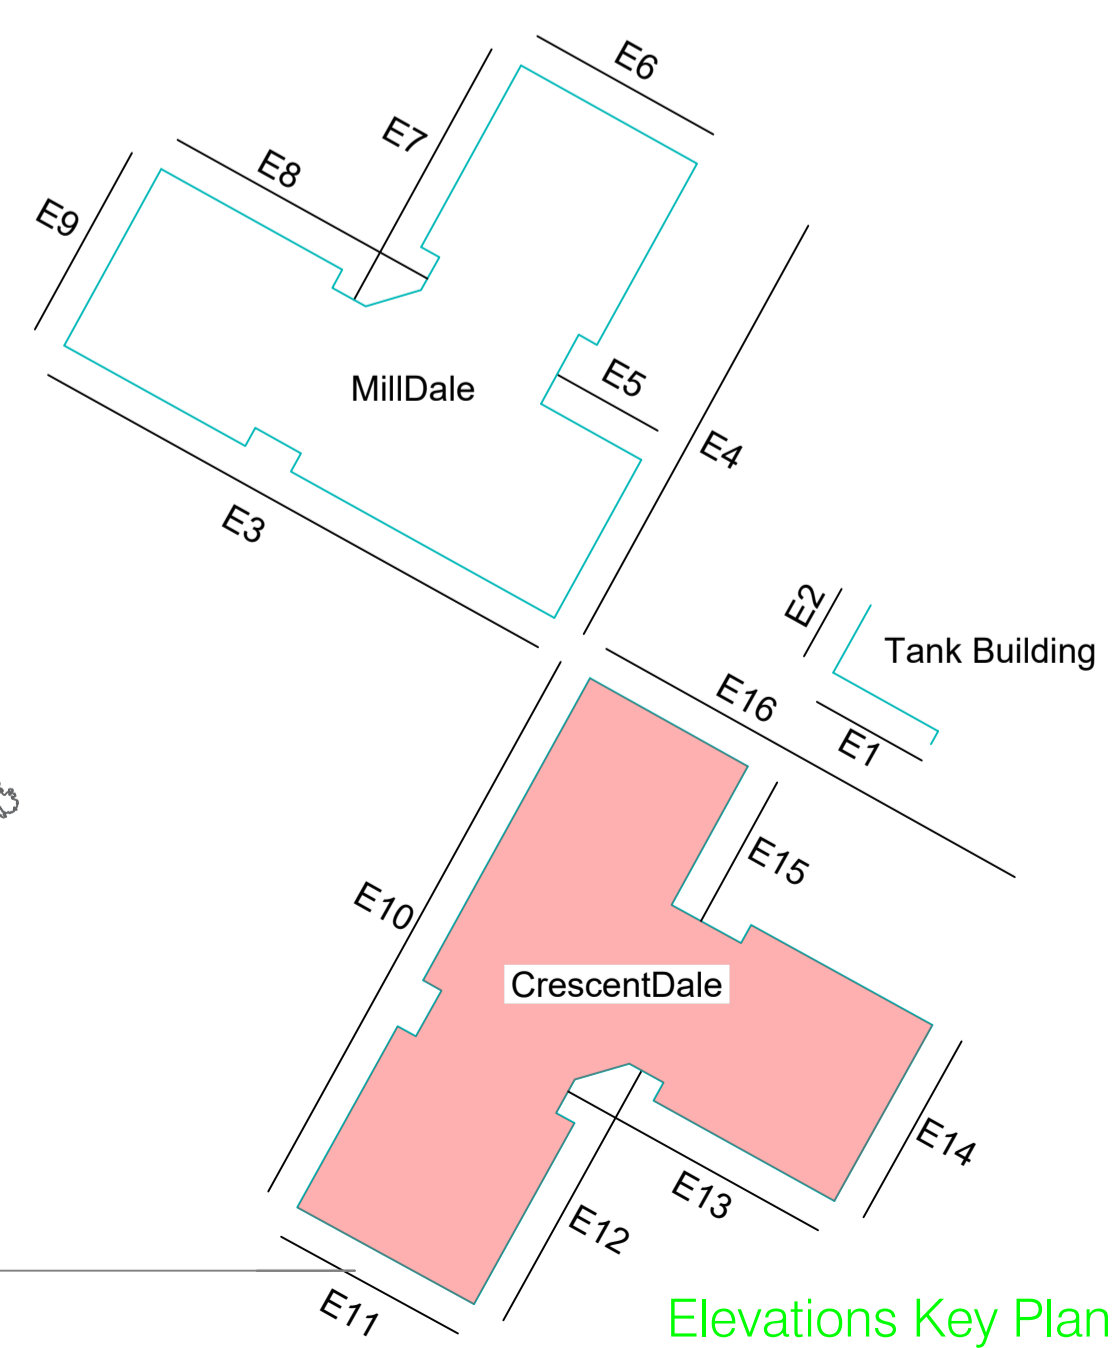

Elevations Key Plan
Not to Scale

KEY

- RWP Rain Water Pipe
- SVP Soil Vent Pipe
- AB Air Brick
- A/C Air Condition Unit

ALL DIMENSIONS TO BE CHECKED ON SITE PRIOR TO ANY CONSTRUCTION WORKS

ALL PROPOSALS SUBJECT TO PLANNING AND BUILDING CONTROL APPROVAL

ALL PROPOSALS SUBJECT TO DRAINAGE SPECIALIST APPROVAL AND GUIDANCE

Rev	Description	Date	Drn / Chk
Document Control			
Kirklees COUNCIL		PO Box 1720 Huddersfield HD1 9EL T: 01484 221000 www.kirklees.gov.uk	
Client: Kirklees Council			
Project: CRESCENT DALE Complex Health Needs Special Day Care Centre			
Sheet Title: Proposed Elevations			
Drawn: AS	Jan 24	Checked:	
Project Number: AH630170		Issue Status: PLANNING	
Drawing Number: CD_GA108		Revision: on dwg	Scale: A1

Cad Ref: elevations
 This drawing is to be read in conjunction with all other drawings and contract documents issued.
 All dimensions must be checked and verified on site before commencing any works.
 This drawing is copyright and remains the property of Kirklees Council.

Printed by Arthur Sait on 19/03/2024 at 1:11 pm scale