


FRONT ELEVATION.

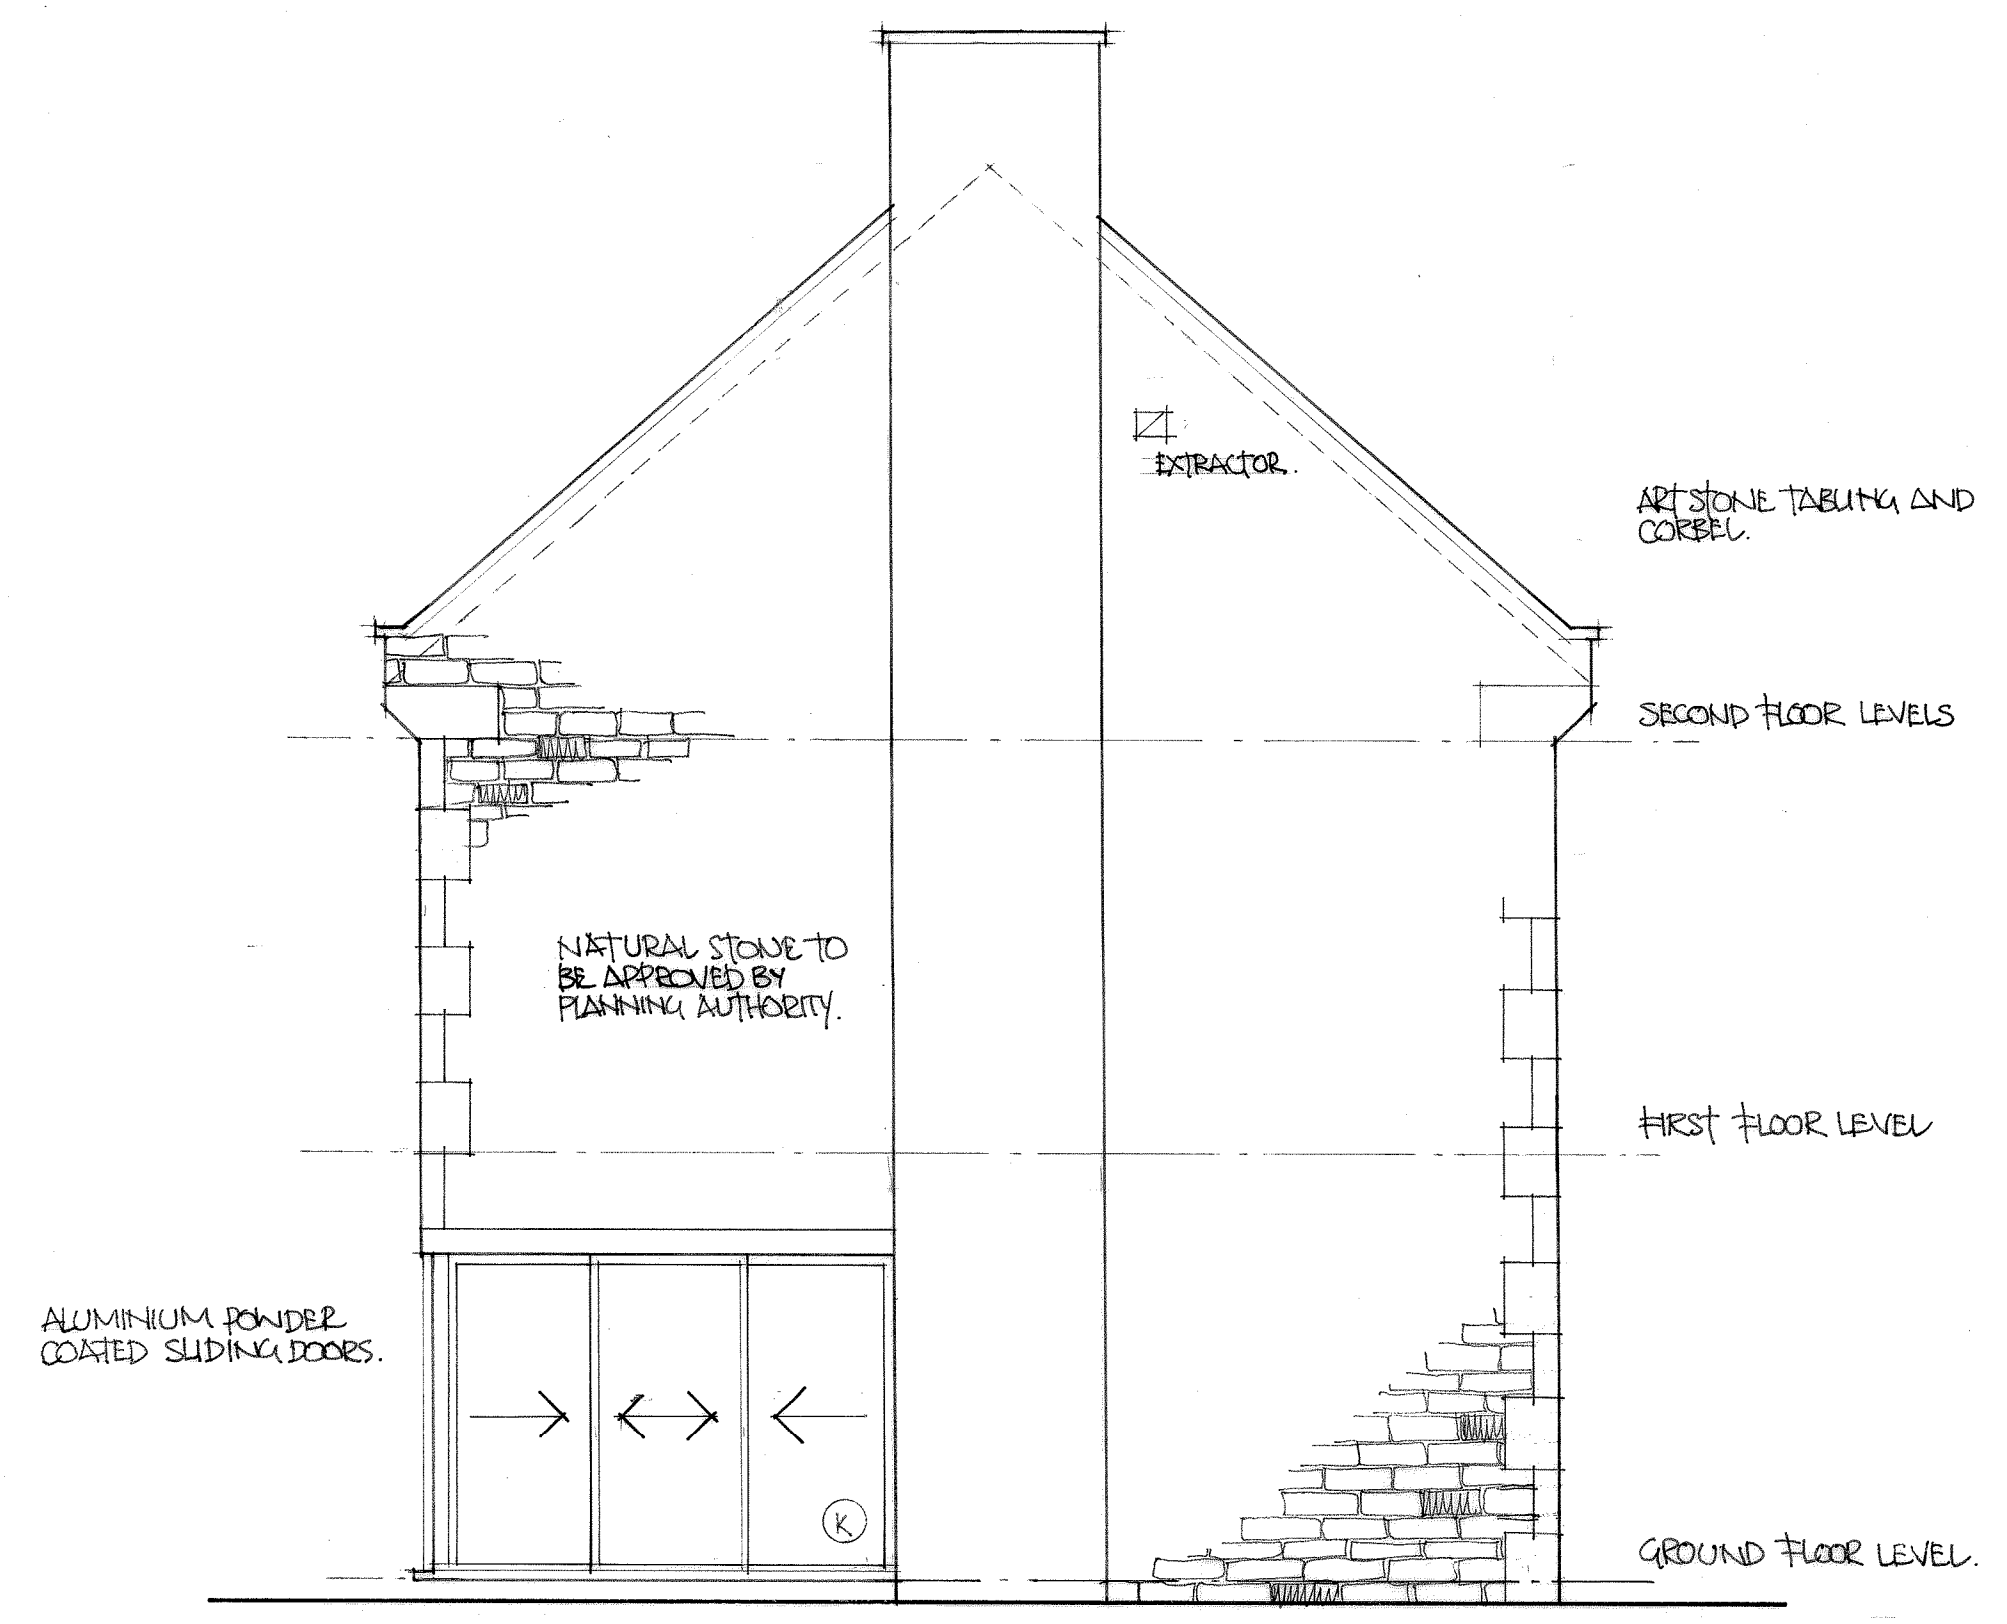

SIDE ELEVATION.

|  |           |               |         |
|--|-----------|---------------|---------|
| revisions                                  |           |               |         |
| A WINDOW SCHEDULE ADDED. 13-1-24.          |           |               |         |
| B. FRONT ENTRANCE SCREEN AMENDED. 17-2-24. |           |               |         |
| C. GLAZING + PN PANELS ADDED. 11-3-24.     |           |               |         |
| karl lerums architectural design           |           |               |         |
| flat 3                                     |           |               |         |
| 18 knaresborough road                      |           |               |         |
| harrogate                                  |           |               |         |
| north yorkshire                            |           |               |         |
| e. k.lerums@hotmail.com                    |           |               | HG2 7SP |
| t. 07770 643434                            |           |               |         |
| client                                     |           |               |         |
| fairfax investments ltd                    |           |               |         |
| carcroft enterprise park                   |           |               |         |
| doncaster                                  |           |               |         |
| project                                    |           |               |         |
| proposed residential                       |           |               |         |
| plots 1 and 2                              |           |               |         |
| title                                      |           |               |         |
| plot 2 front and side                      |           |               |         |
| elevations                                 |           |               |         |
| date                                       | dec. 2023 | dirg no.      | rev.    |
| scale                                      | 1:50      | <b>139/06</b> | C.      |