


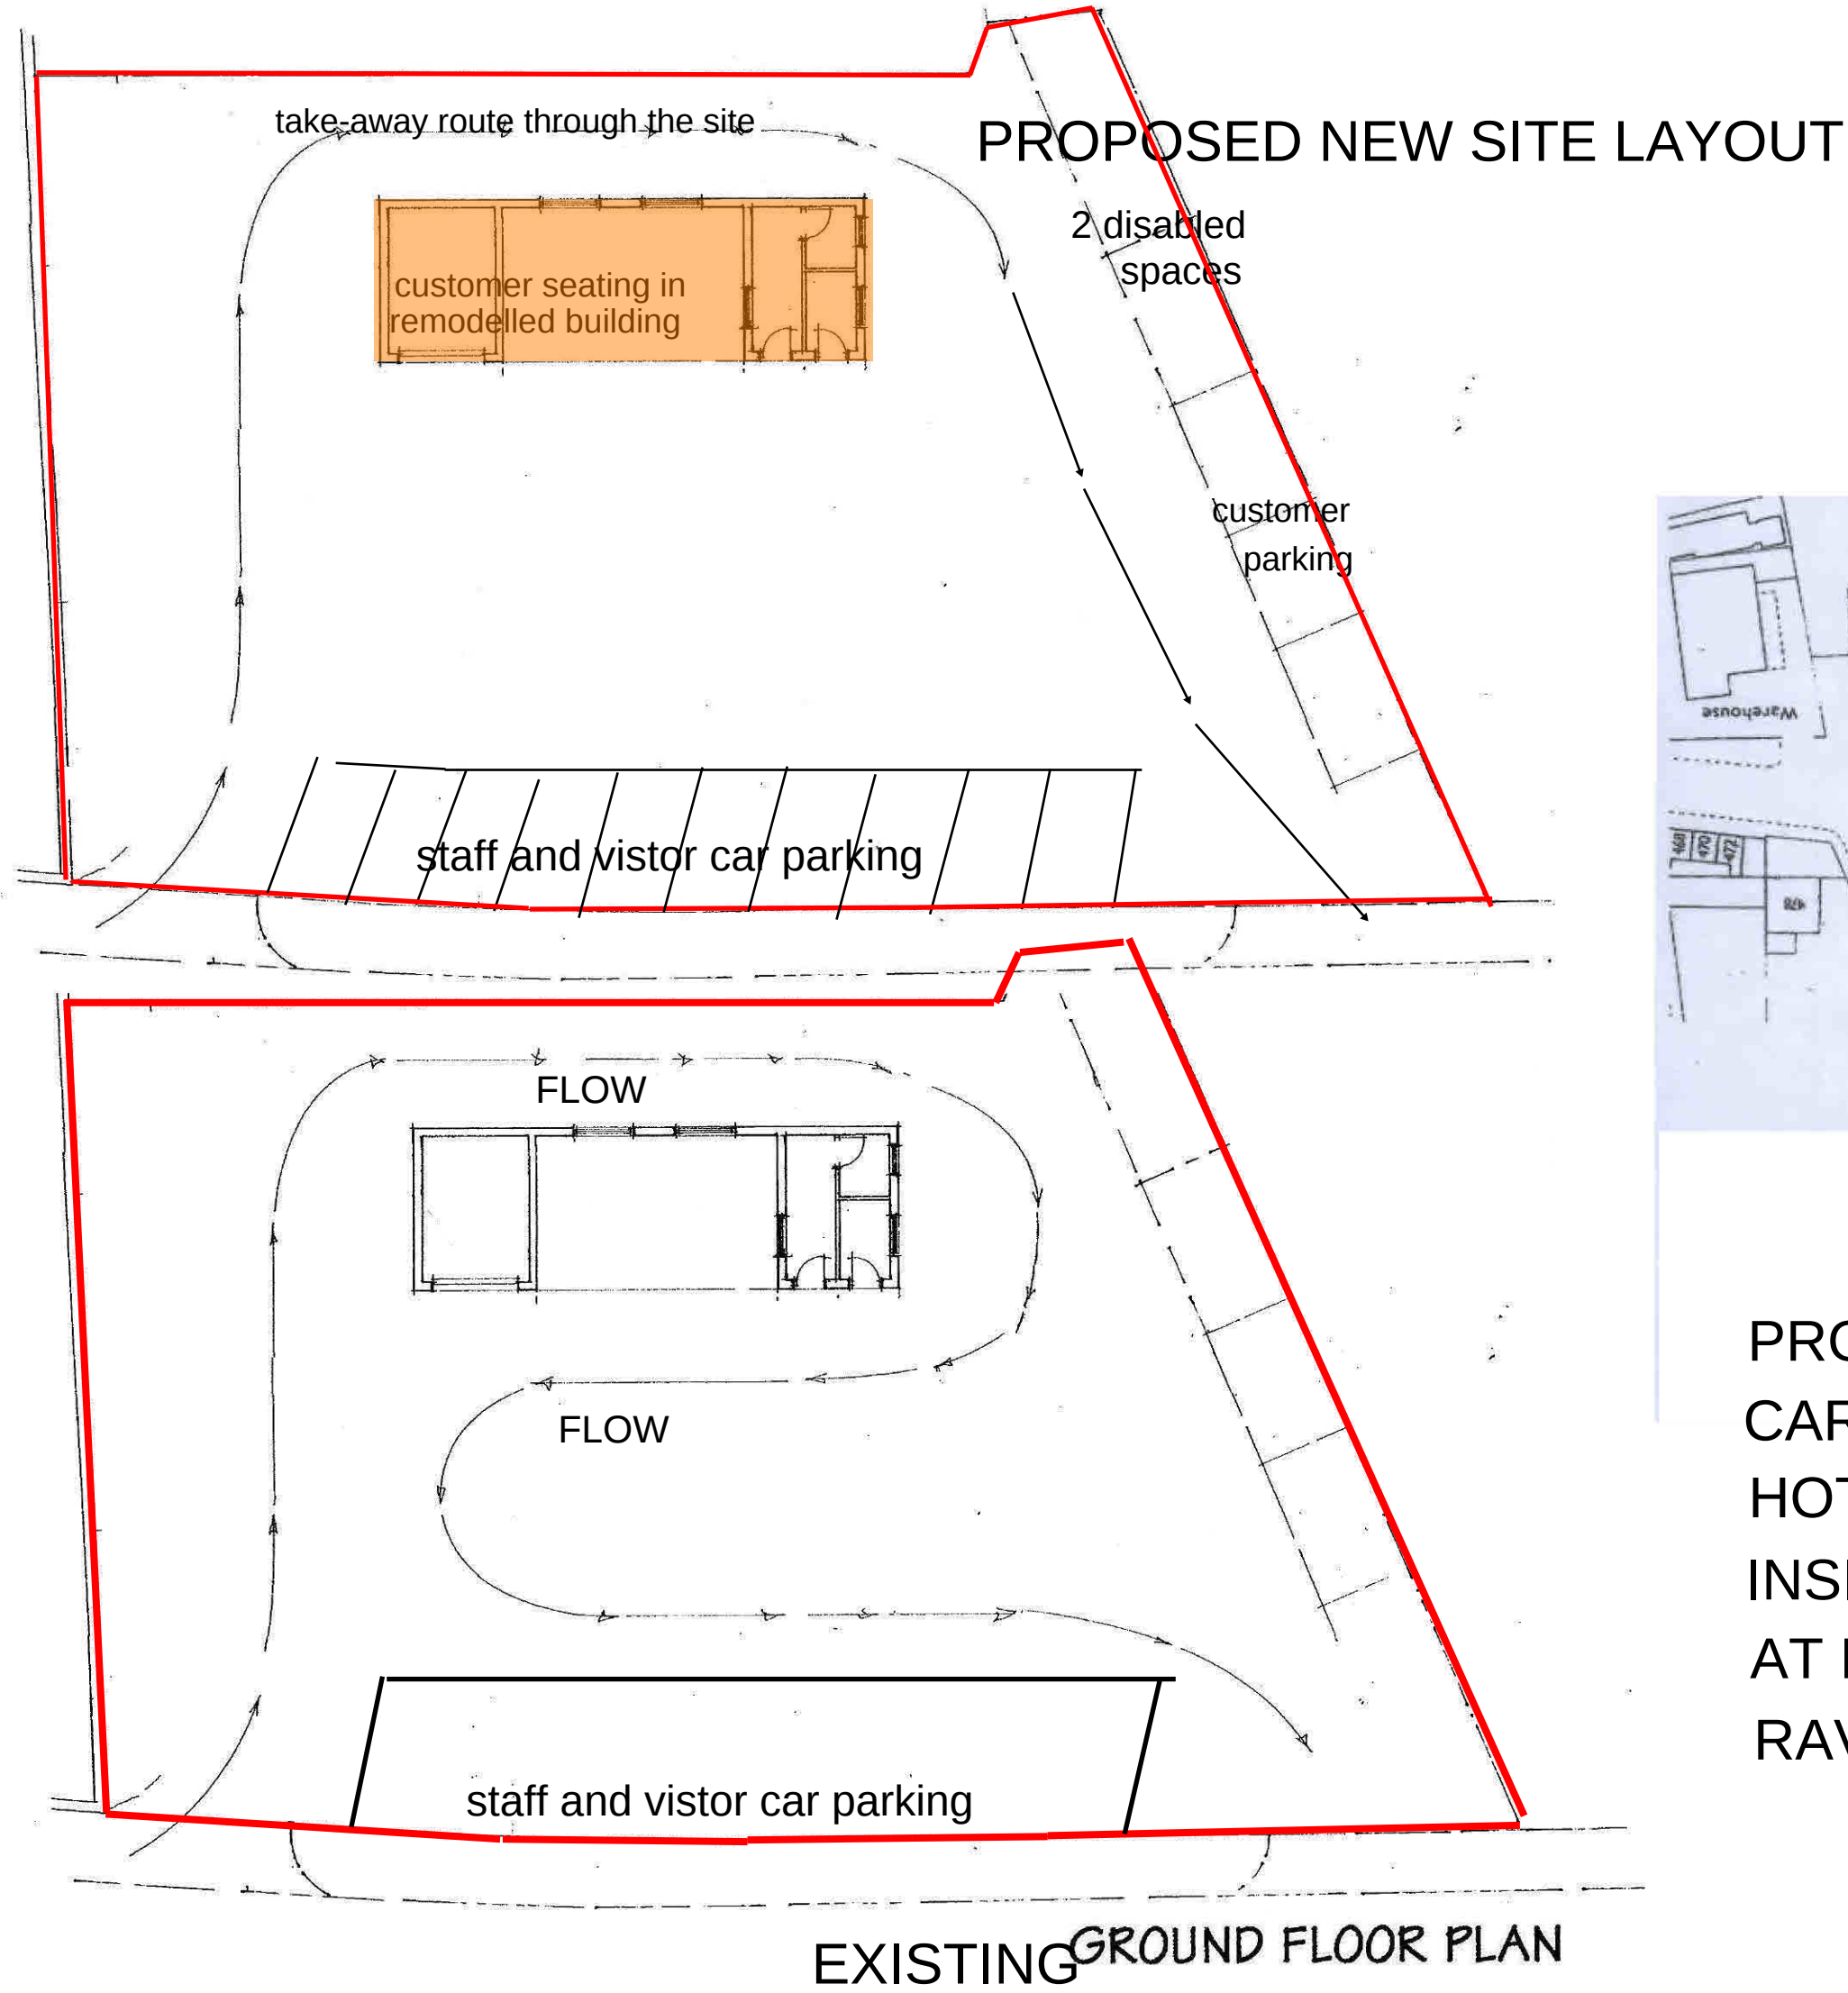

location plan 1 :1250

PROPOSED CHANGE OF USE OF
CAR WASH TO DRIVE-THROUGH
HOT FOOD COLLECTION AND
INSIDE SEATING
AT HUDDERSFIELD ROAD
RAVENSTHORPE DEWSBURY
WF13 3JW