




**SITE SECTION - scale 1:500**

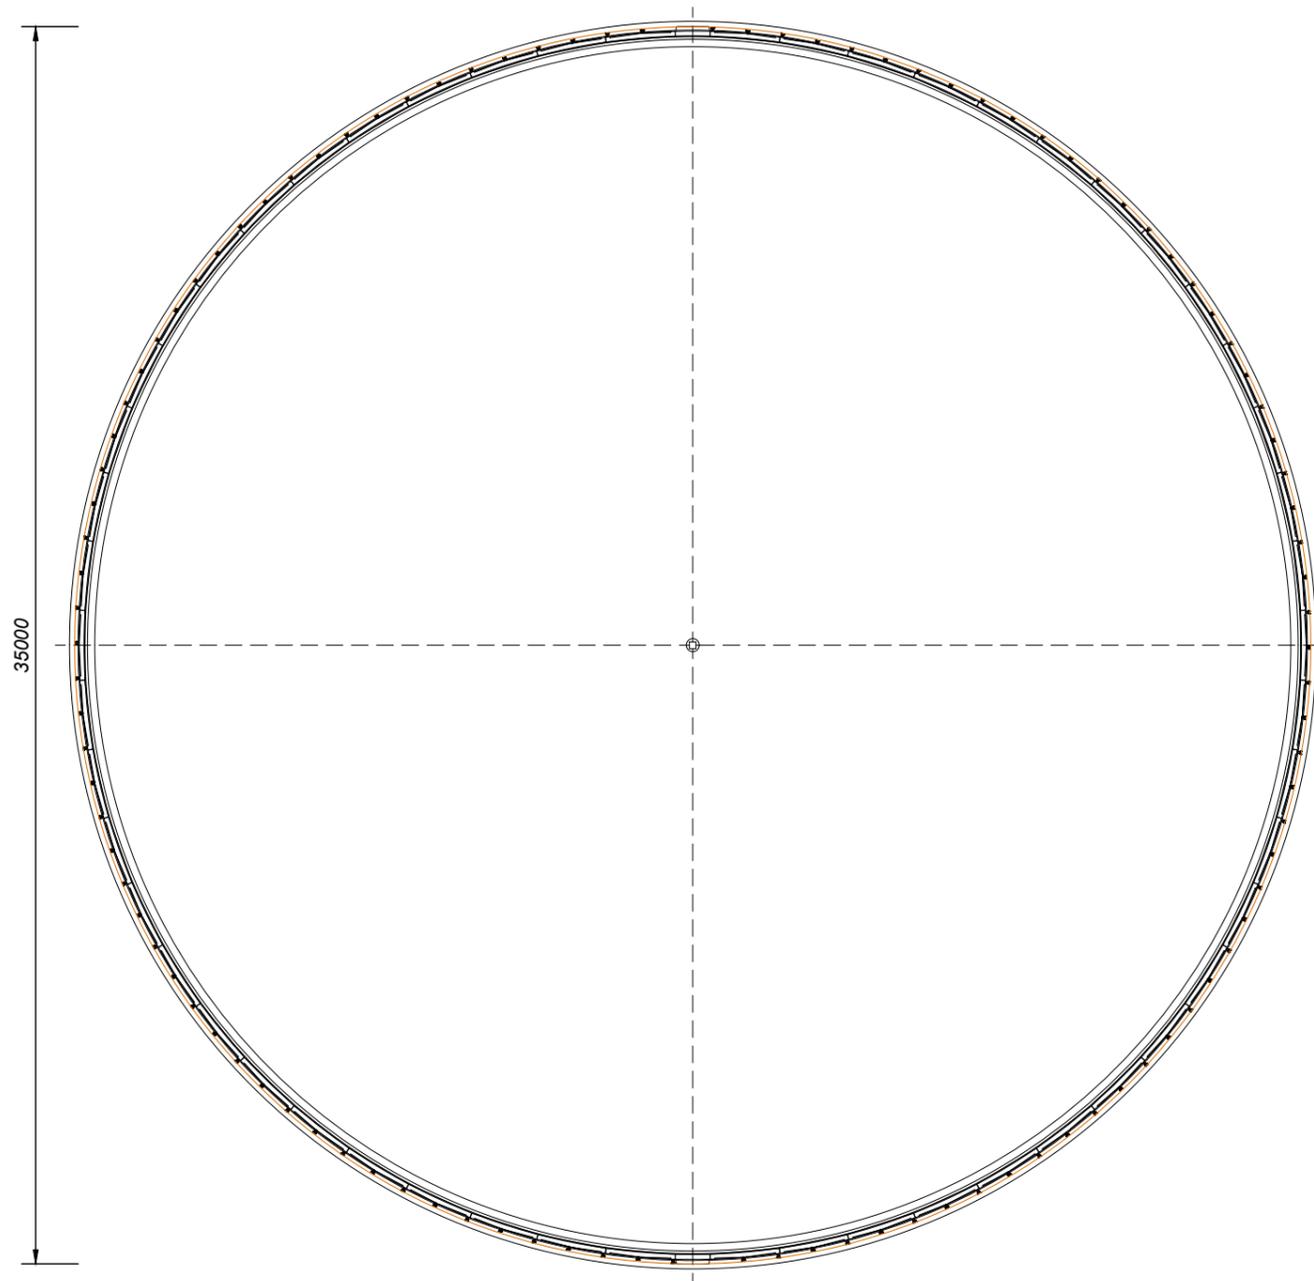


**PLAN VIEW**

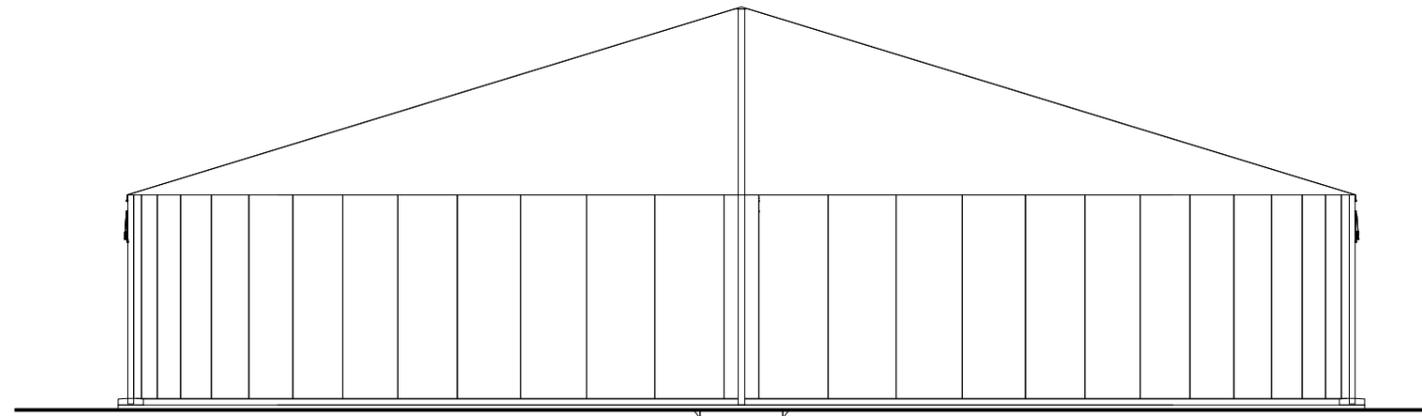

**SECTION**

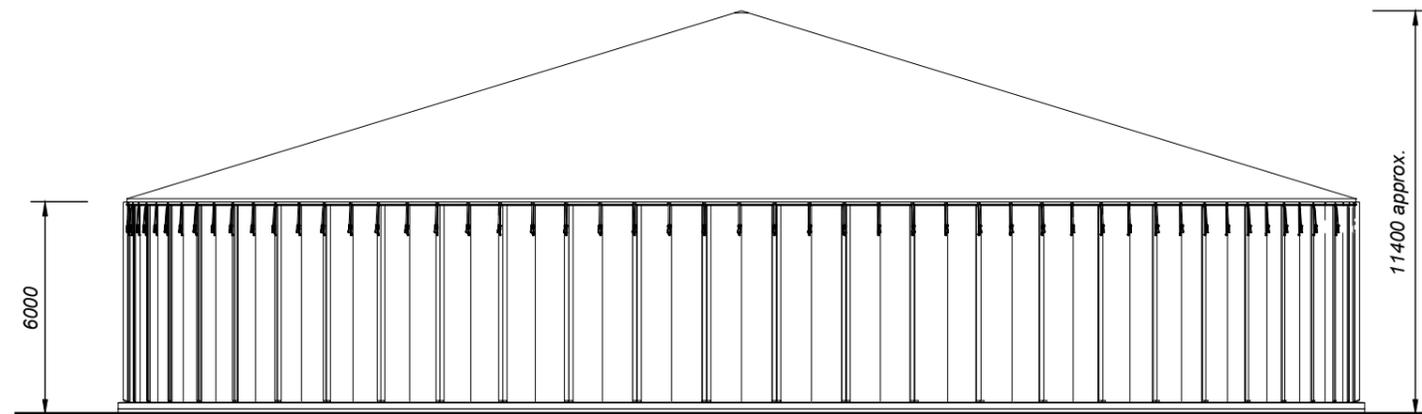

**ELEVATION**

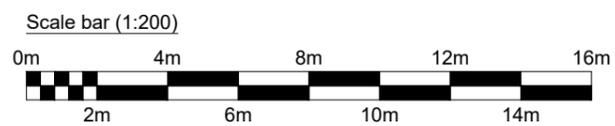

 <b>Prism Agriculture Ltd</b>	Project Address <b>Bark House Farm, Bark House Ln, Shelley, Huddersfield HD8 8LJ</b>				
	Client <b>---</b>				
	Project <b>Proposed New Slurry Store</b>				
Drawing <b>Proposed Slurry Store Plan and Elevations</b>					
DRAWING NO. <b>400-12-03</b>	SCALE <b>1:200 @ A3</b>	DRAWN <b>AR</b>	CHECK <b>TW</b>	DATE <b>March 2024</b>	REVISION <b>---</b>