



Notes

Do not scale from drawing, use figured dimensions only.
 All dimensions must be checked and verified on site prior to commencement of work and Architect to be notified of any discrepancies.
 This drawing is intended to permit overall scheme proposals only and cannot be used for construction purposes without further information.


Rev	Description	Drawn	Date

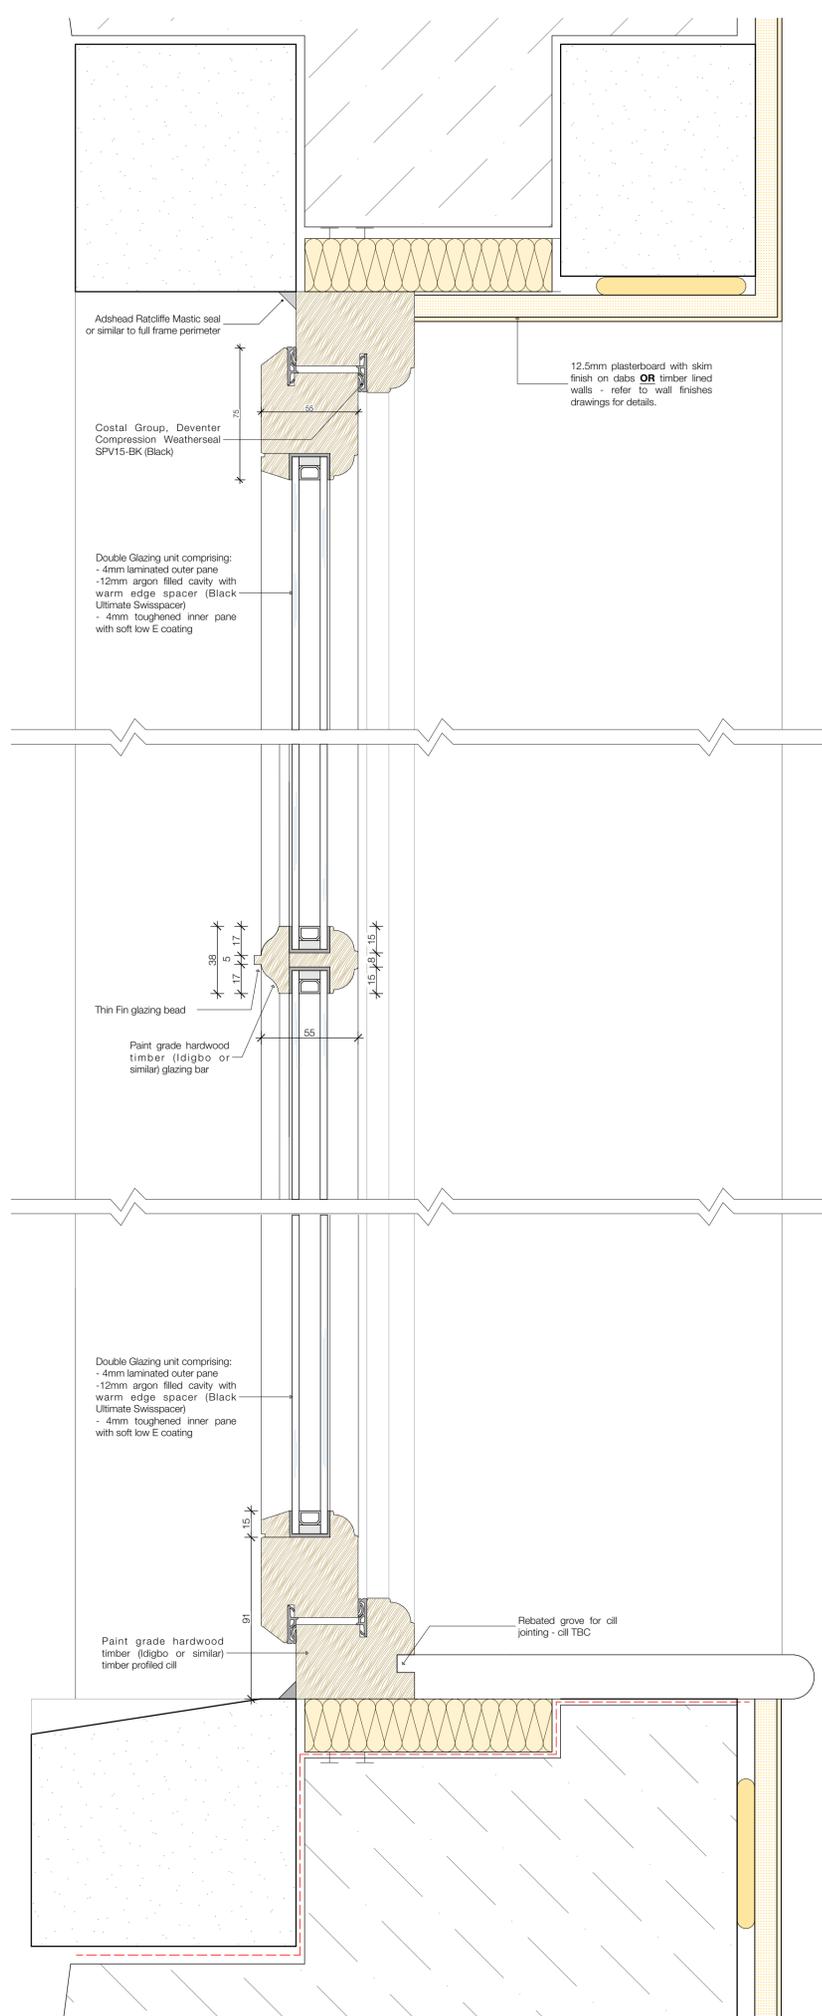


Typical Casement Window Section Detail - 1:2

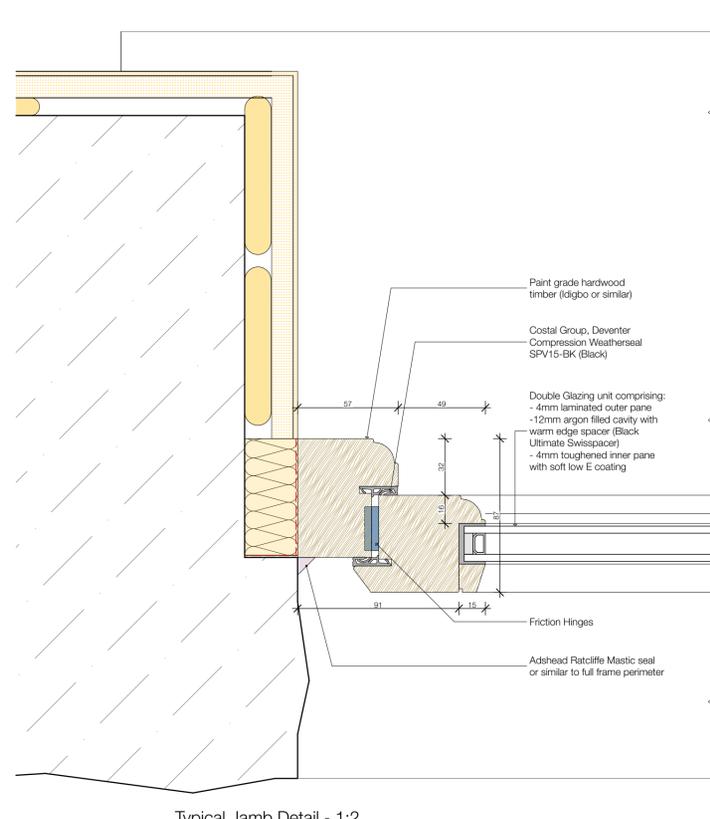

Typical Jamb Detail - 1:2

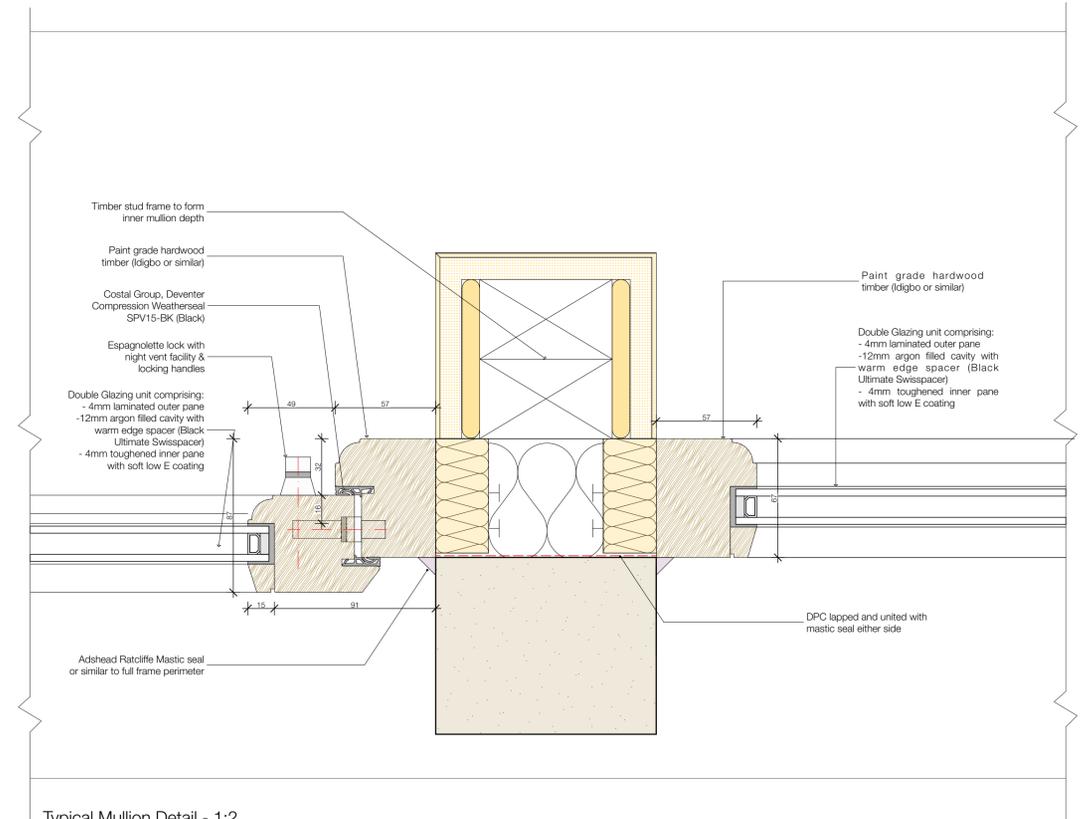

Typical Mullion Detail - 1:2

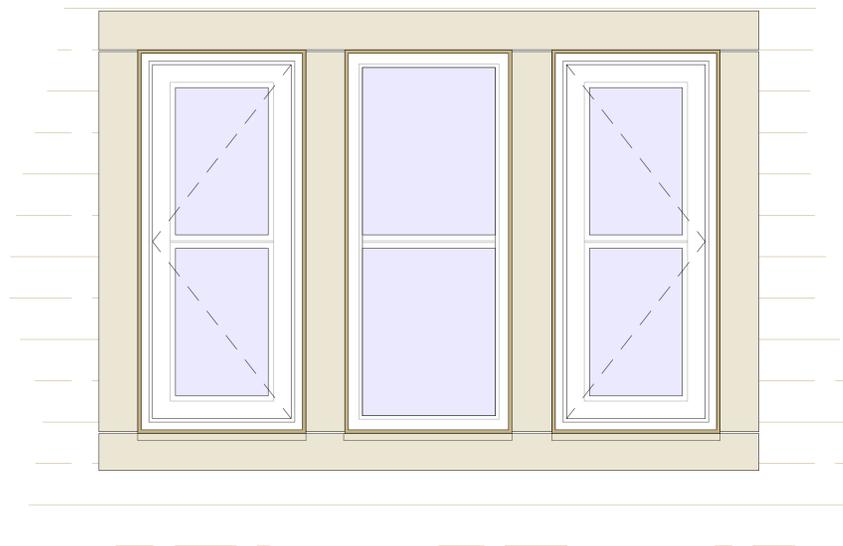

Typical Mullioned Windows Elevation - 1:10

Client Mr & Mrs Robert Smith		
Site Address Reap Hirst House, Reap Hirst Road, Birkby, Huddersfield, HD2 2DD		
Project Description Extensions and Alterations to Existing Dwelling		
Status Planning		
Date April 2023	Drawn MUN	Checked
Drawing Typical Casement Window Details	Scale 1:2, 1:10	Scale @ A1
Drawing No. 3536 (2-) 16	Revision 	Revision

ONE17
 DESIGN
 THE DYEHOUSE, ARMITAGE BRIDGE
 HUDDERSFIELD, WEST YORKS HD4 7PD
 T 01484 668000 E SOLUTIONS@ONE17DESIGN.COM
 ONE17DESIGN.COM