

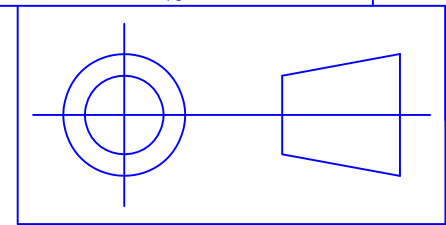
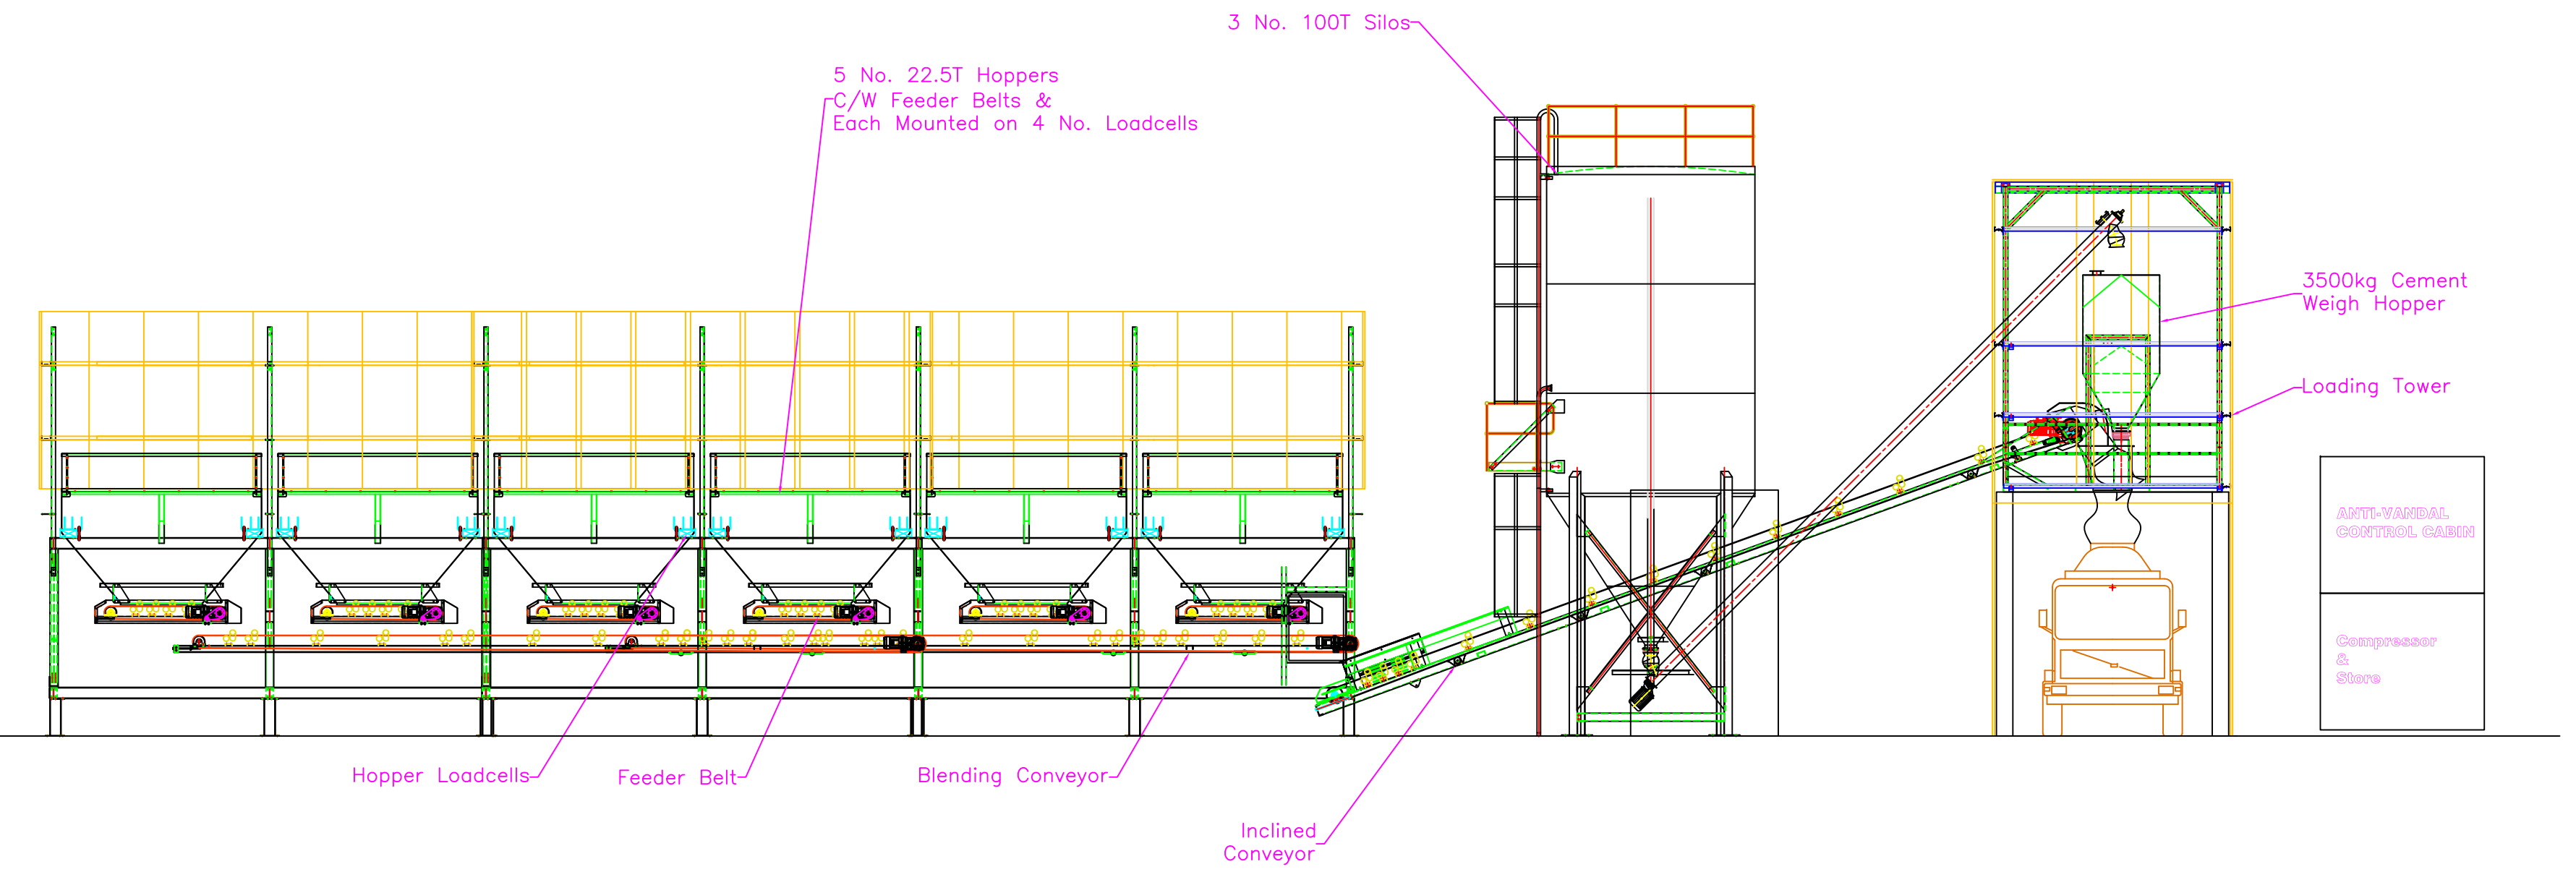


A3

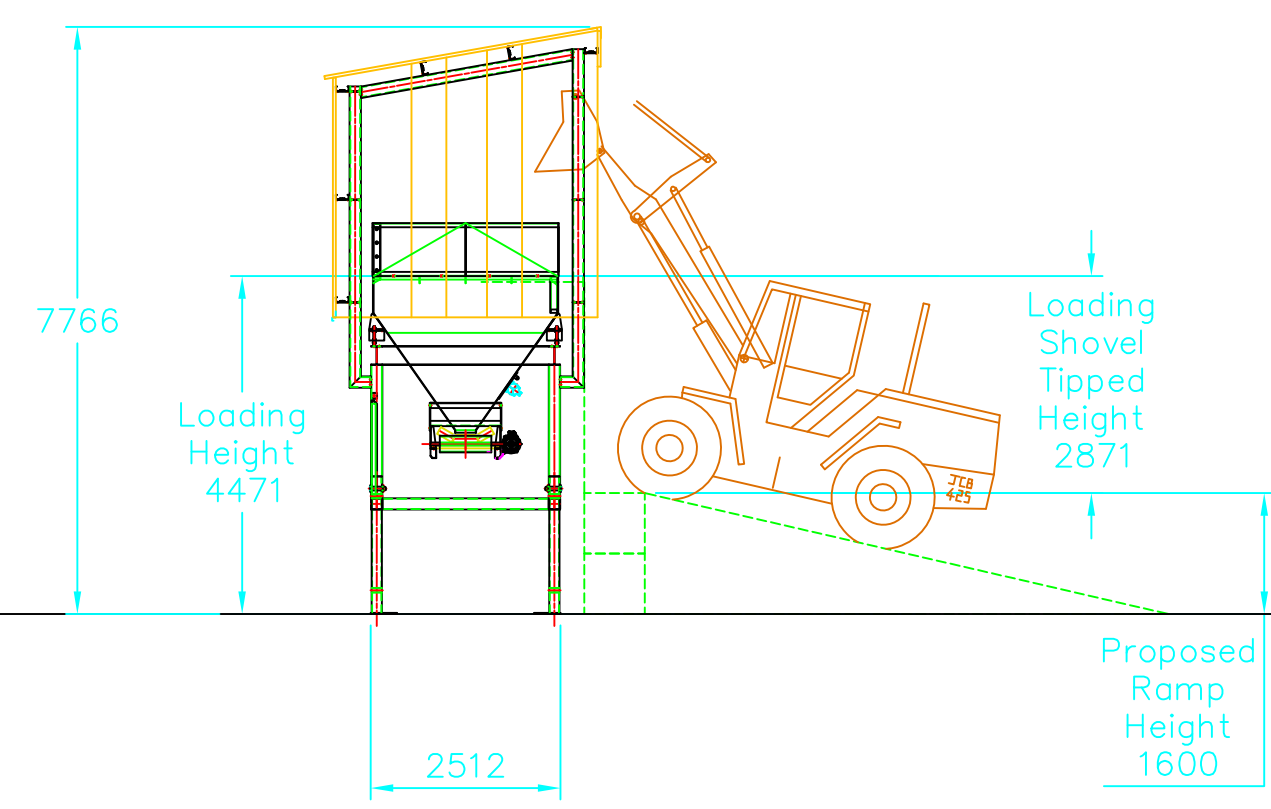

2 No. 25,000 litre
Plastic Water Tanks

4 No. 2500 litre
Bunded Additive Tanks

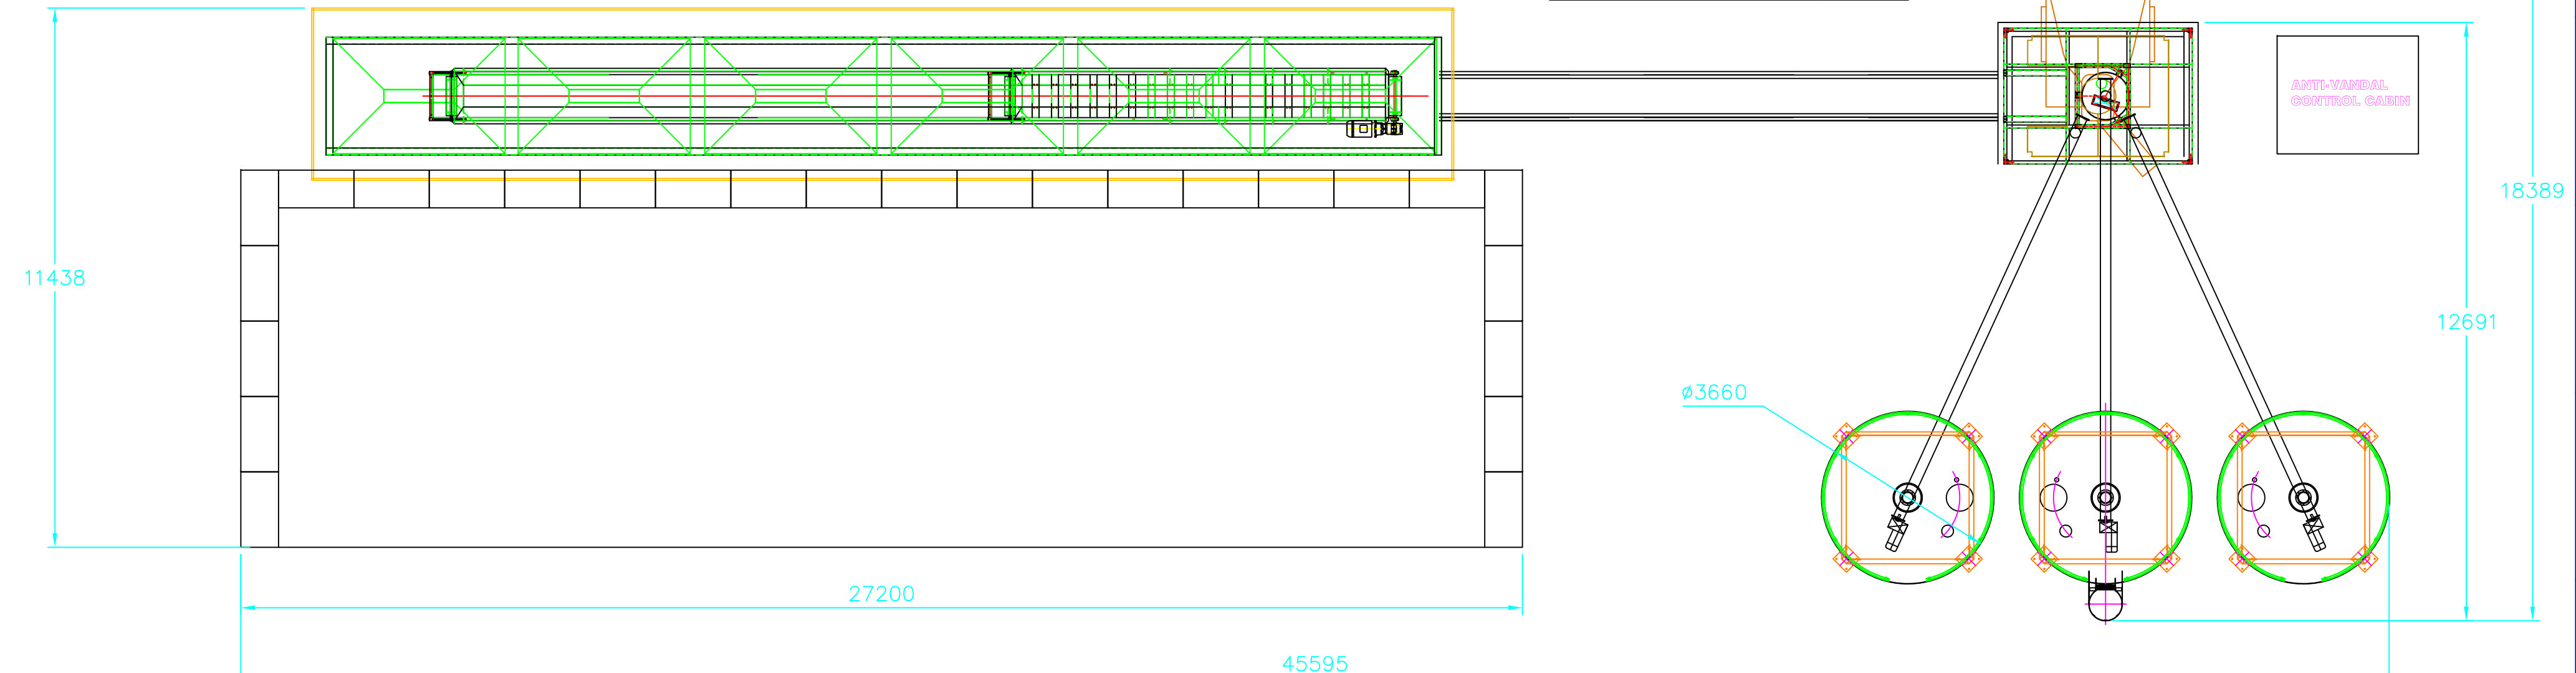

XX	XX/XX/XX	XXXXXXXXXXXXXXXXXXXX	XXXX	XXXX
REV	DATE	CHANGE DESCRIPTION	DRAWN	CHECKED

The copyright of this drawing is owned by Concrete Batching Systems Ltd. This drawing and its contents are confidential and must not be reproduced in full or in part or communicated to a third party without the prior written permission of Concrete Batching Systems Ltd.

Concrete Batching Systems Ltd.

140 Markethill Road, Armagh, BT60 1LF
www.concretebatchingsystems.com

Tel: +44 (0) 28 3082 1172

TITLE: Newlay Concrete Plant Layout — Dewsbury			
CUSTOMER / MACHINE: xx			
SCALE 1:100	DRAWN: K.F.	DATE: 19/05/23	CHECKED: XX
Drawing No:	141721	F	SHEET 1 OF 1