


426700m

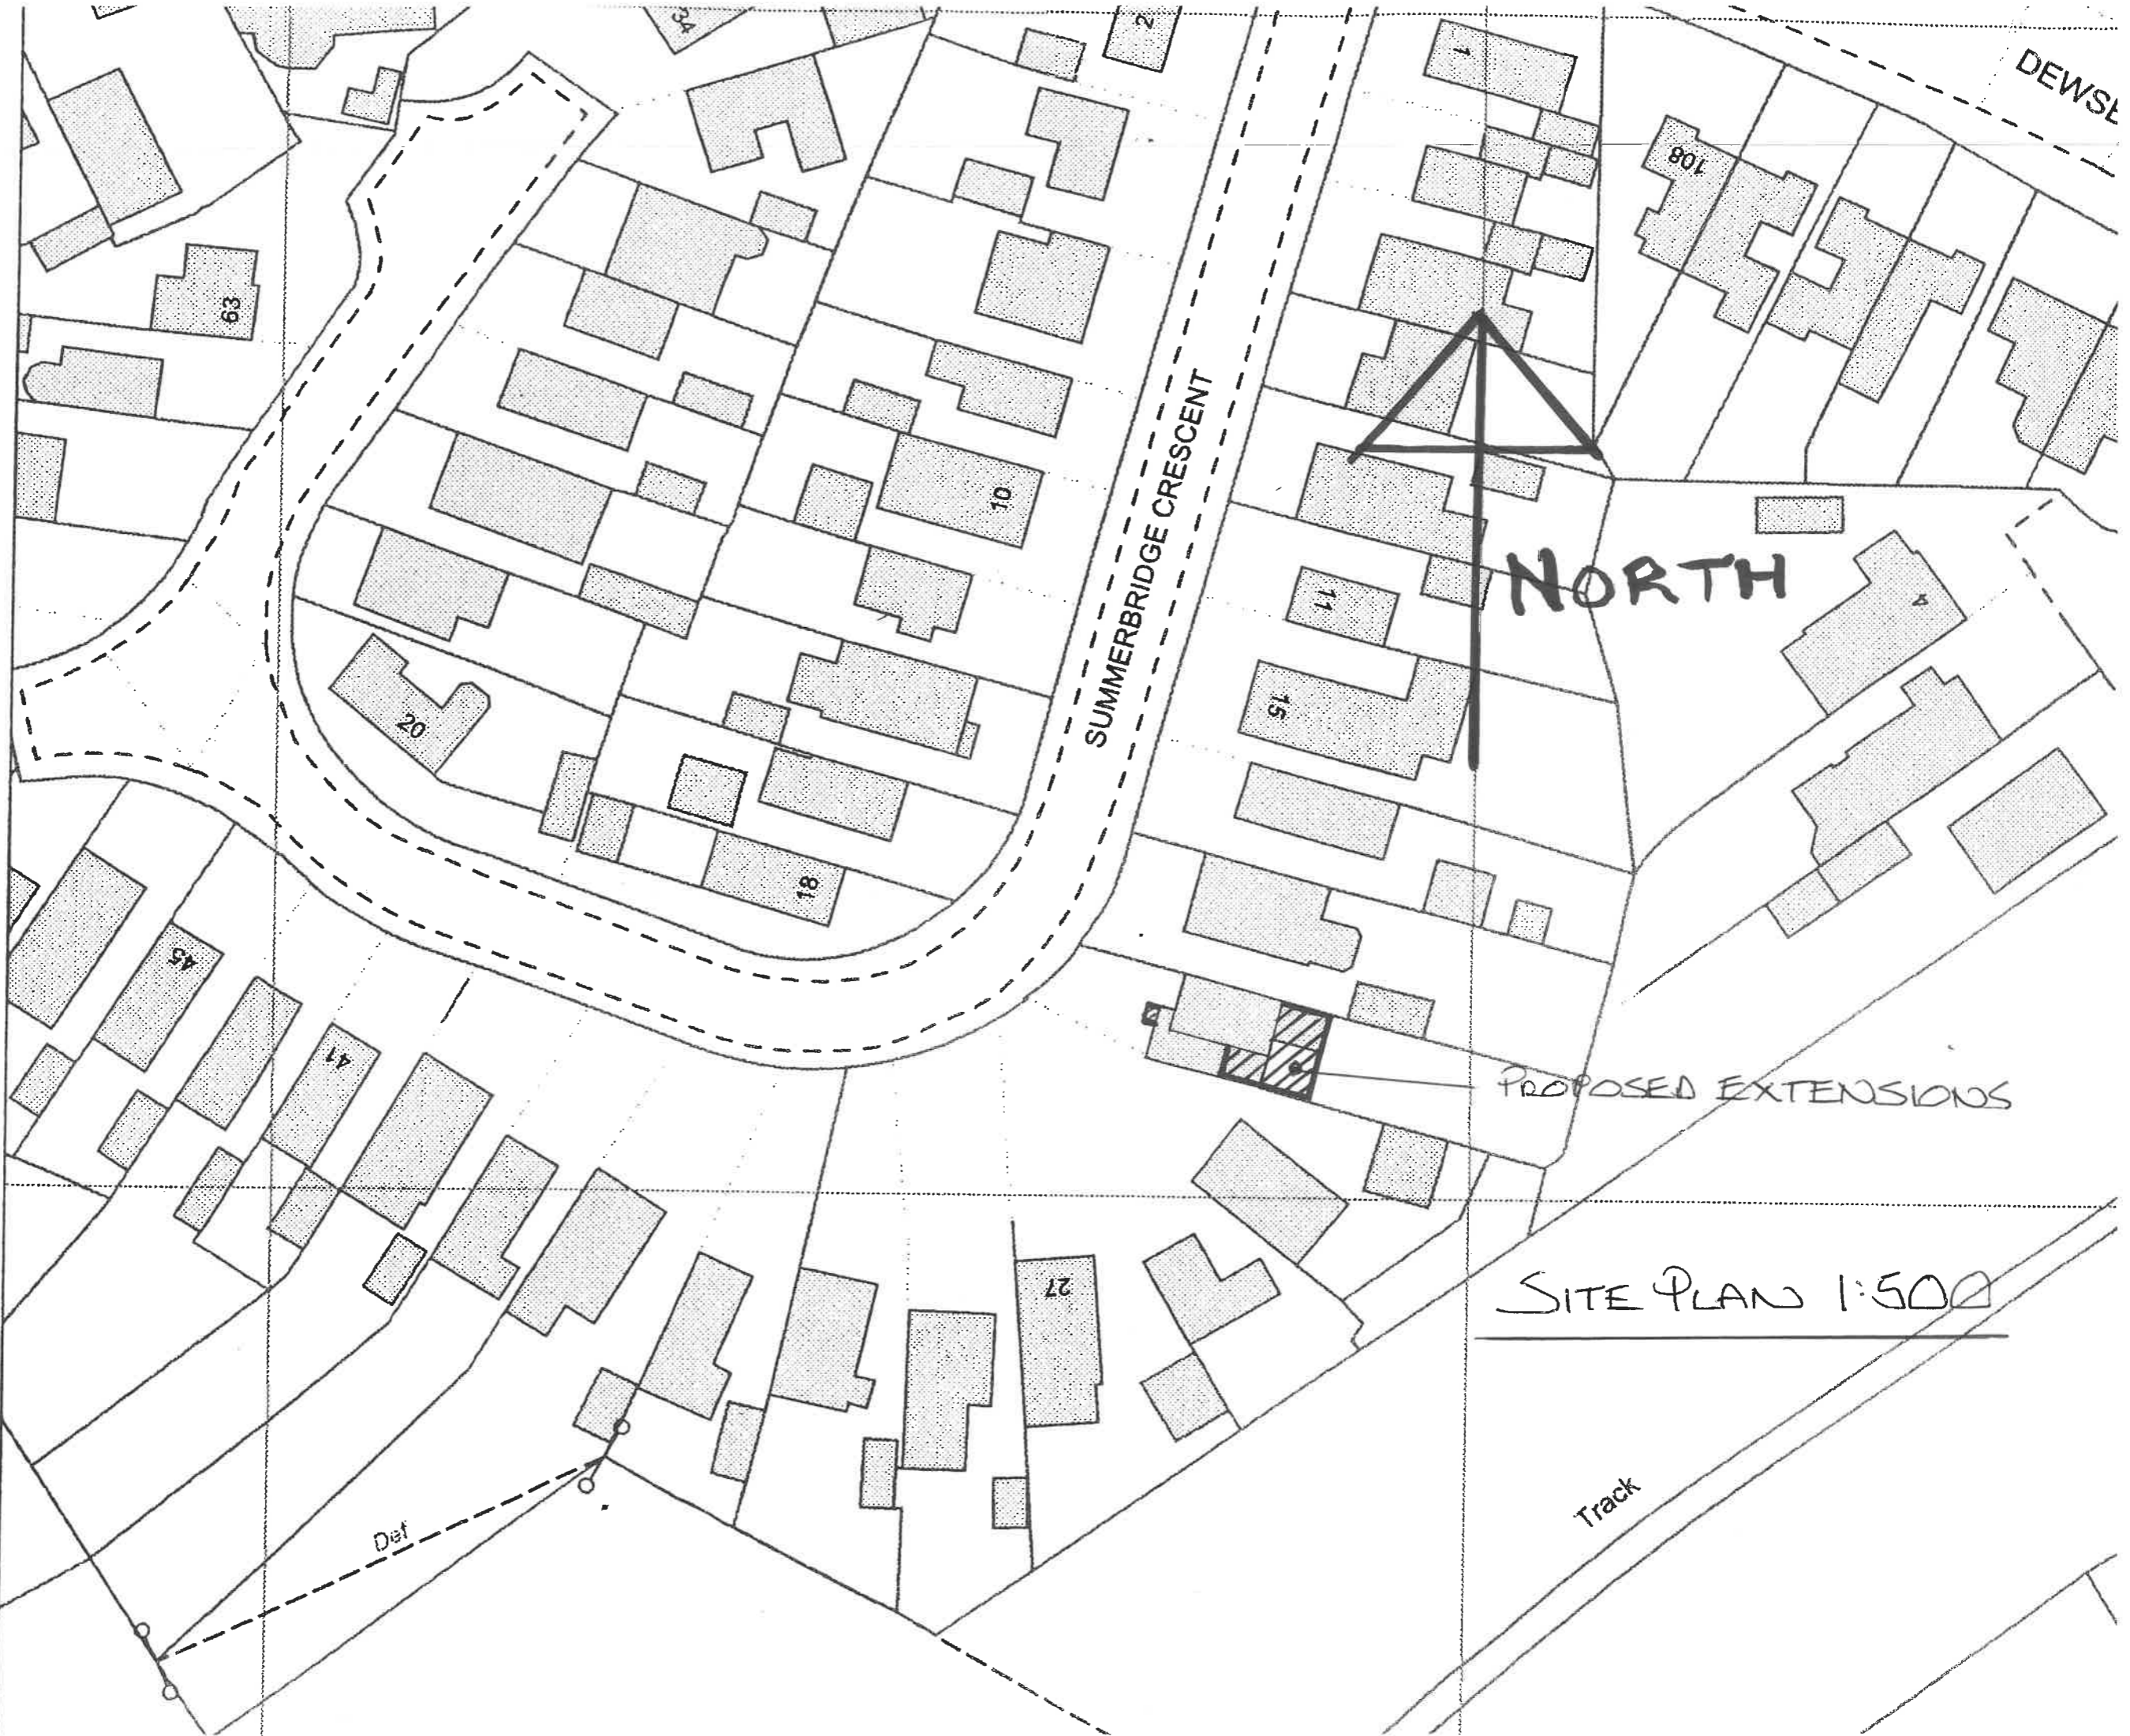

SITE PLAN 1:500

Track

PROPOSED EXTENSIONS

SUMMERBRIDGE CRESCENT

NORTH

DEWSE

Def

63

10

11

15

18

20

45

41

27

801