
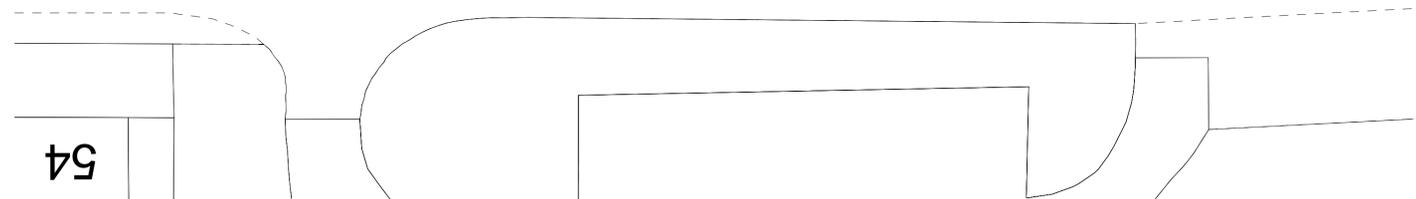


Layout as existing 1: 200

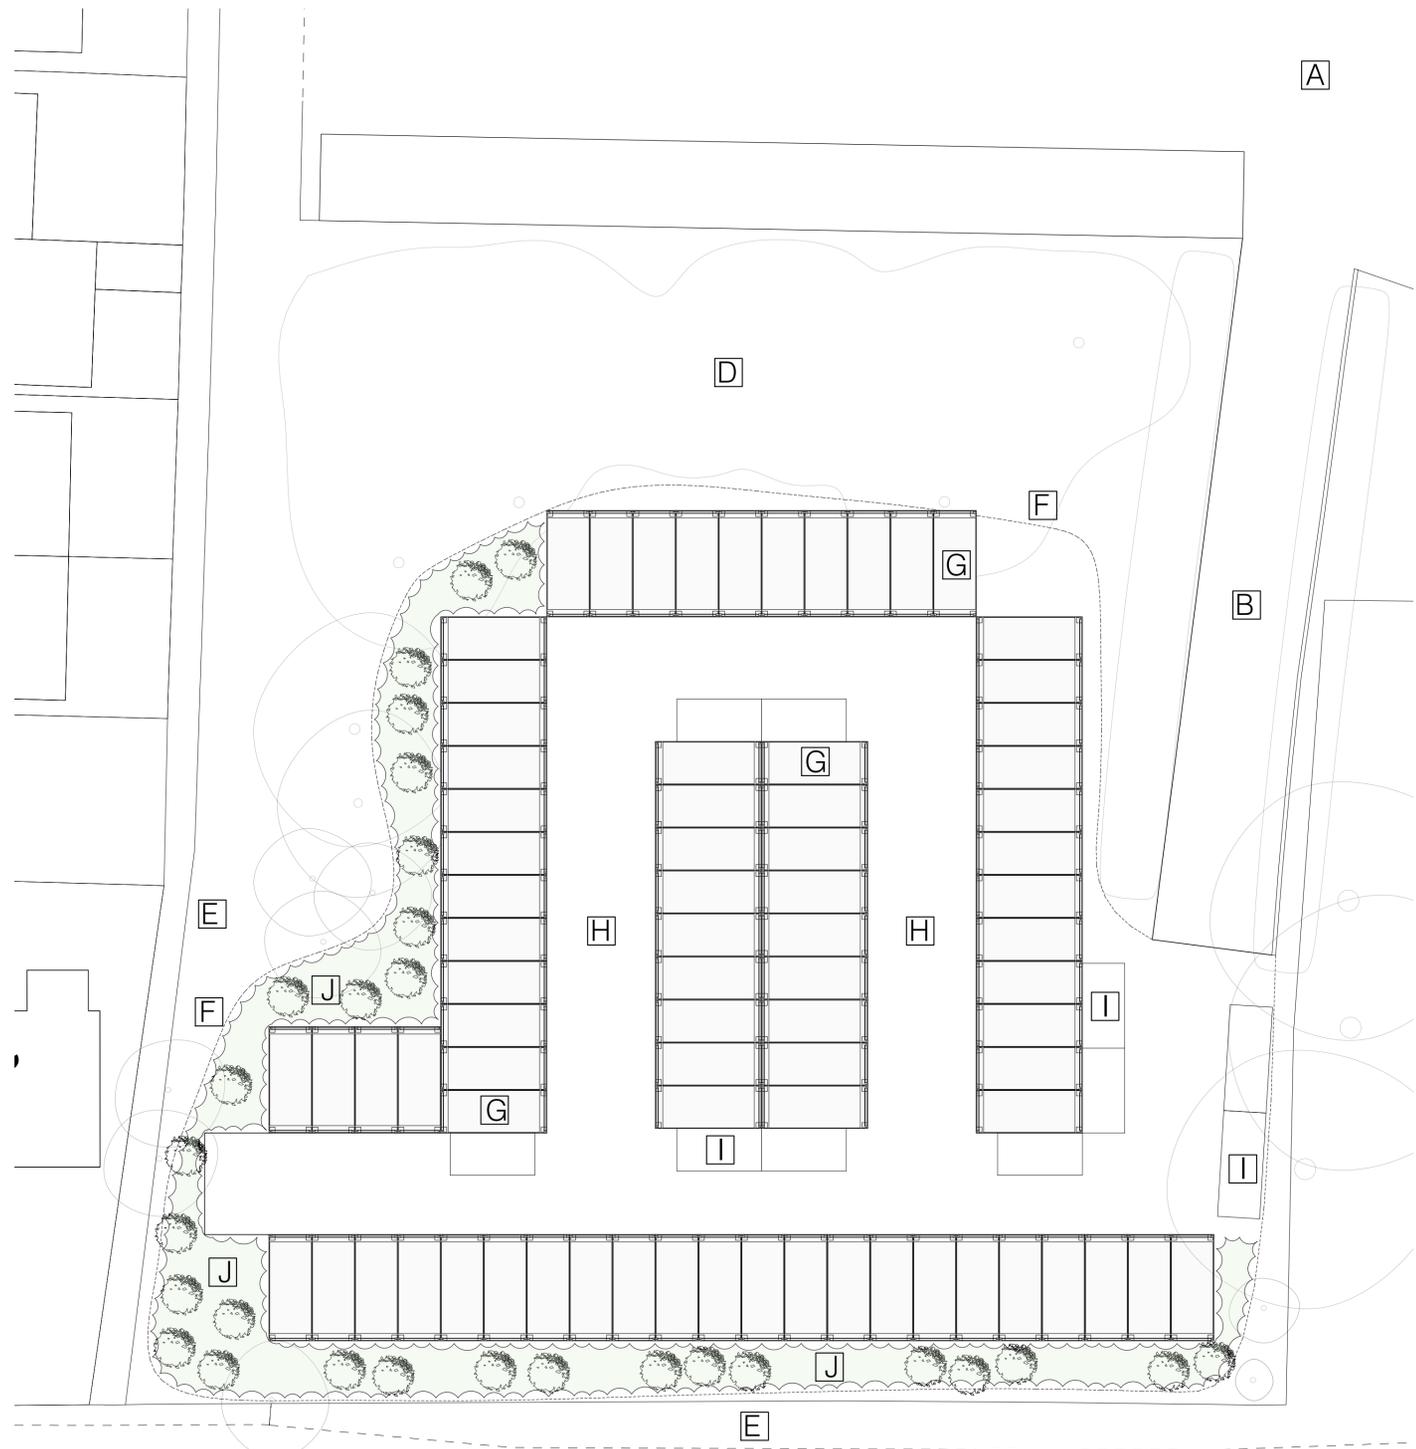

Layout as proposed 1: 200


Drawings based on Ordnance Survey (Streetwise License No 100047474) and preliminary survey - design and drawing content subject to further Site Surveys, Structural Survey, Site Investigations, Planning and Statutory Requirements and Approvals.

Rev. Des. Date By

Notes:
 A_ Route through MB Storage Greenhill Mills site with signage as specialist detail
 B_ Existing tamped concrete ramp up to new plateau
 C_ Leveled plateau area formed in road planings banked with barmed perimeter to meet existing levels
 D_ Existing self seeded trees and scrub planting
 E_ Existing 2.4m high steel palidade fencing to site perimeter

F_ Notional plateau edge shown dotted
 G_ Proposed 20' container (5.9m(l) x 2.35m(w) x 2.39m(h)) in rectilinear arrangement as specialist detail - nominally 78 units
 H_ 6.0m wide access road between containers allowing vehicular circulation
 I_ 10no parking spaces at plateau level with additional capacity on access ramp/ haulage yard subject to demand
 J_ Proposed buffer planting to comprise indigenous tree and shrub planting in planting holes formed in plateau in line with specialist detail

shrub planting in planting holes formed in plateau in line with specialist detail

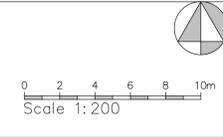

Project Proposed storage facility at Grange Road, Soothill, Batley
 Client MB Storage, Greenhill Mills, Grange Road, Soothill, Batley WF17 6LH
 Dwg Title (23259)2 Layout Plan
 Scale 1: 200 @ A1
 Date Mar 24