



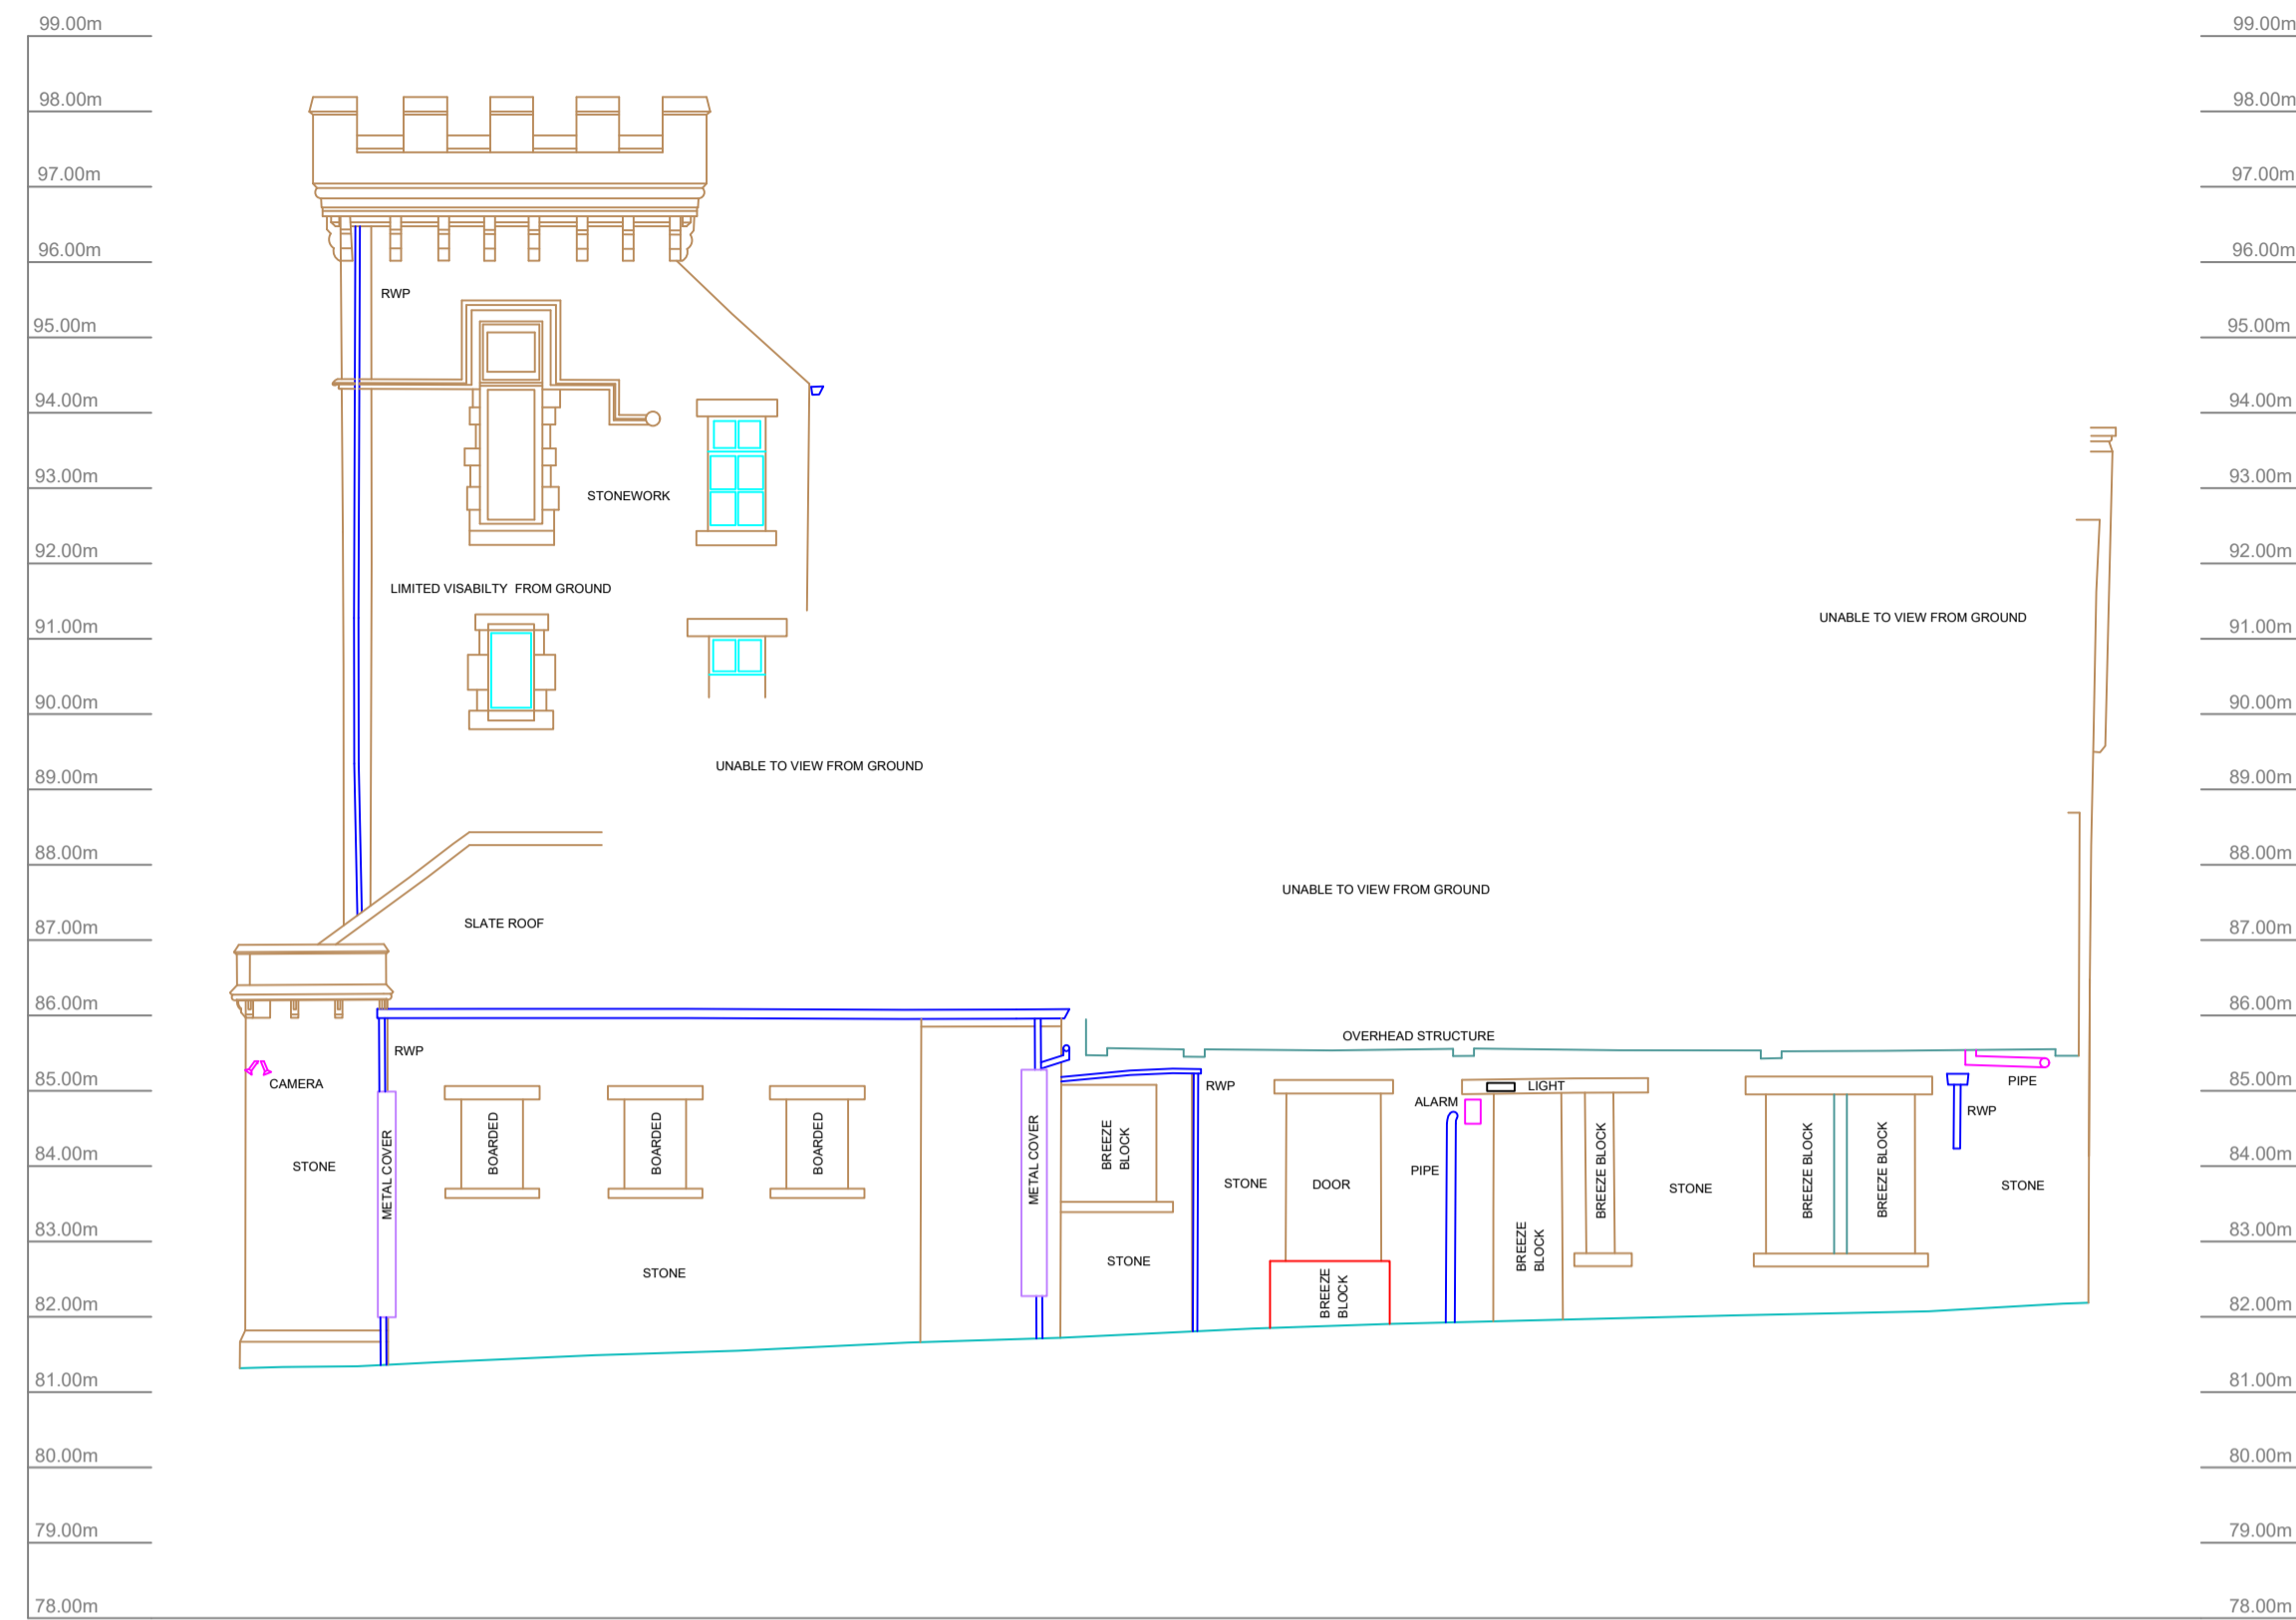


ELEVATION 1

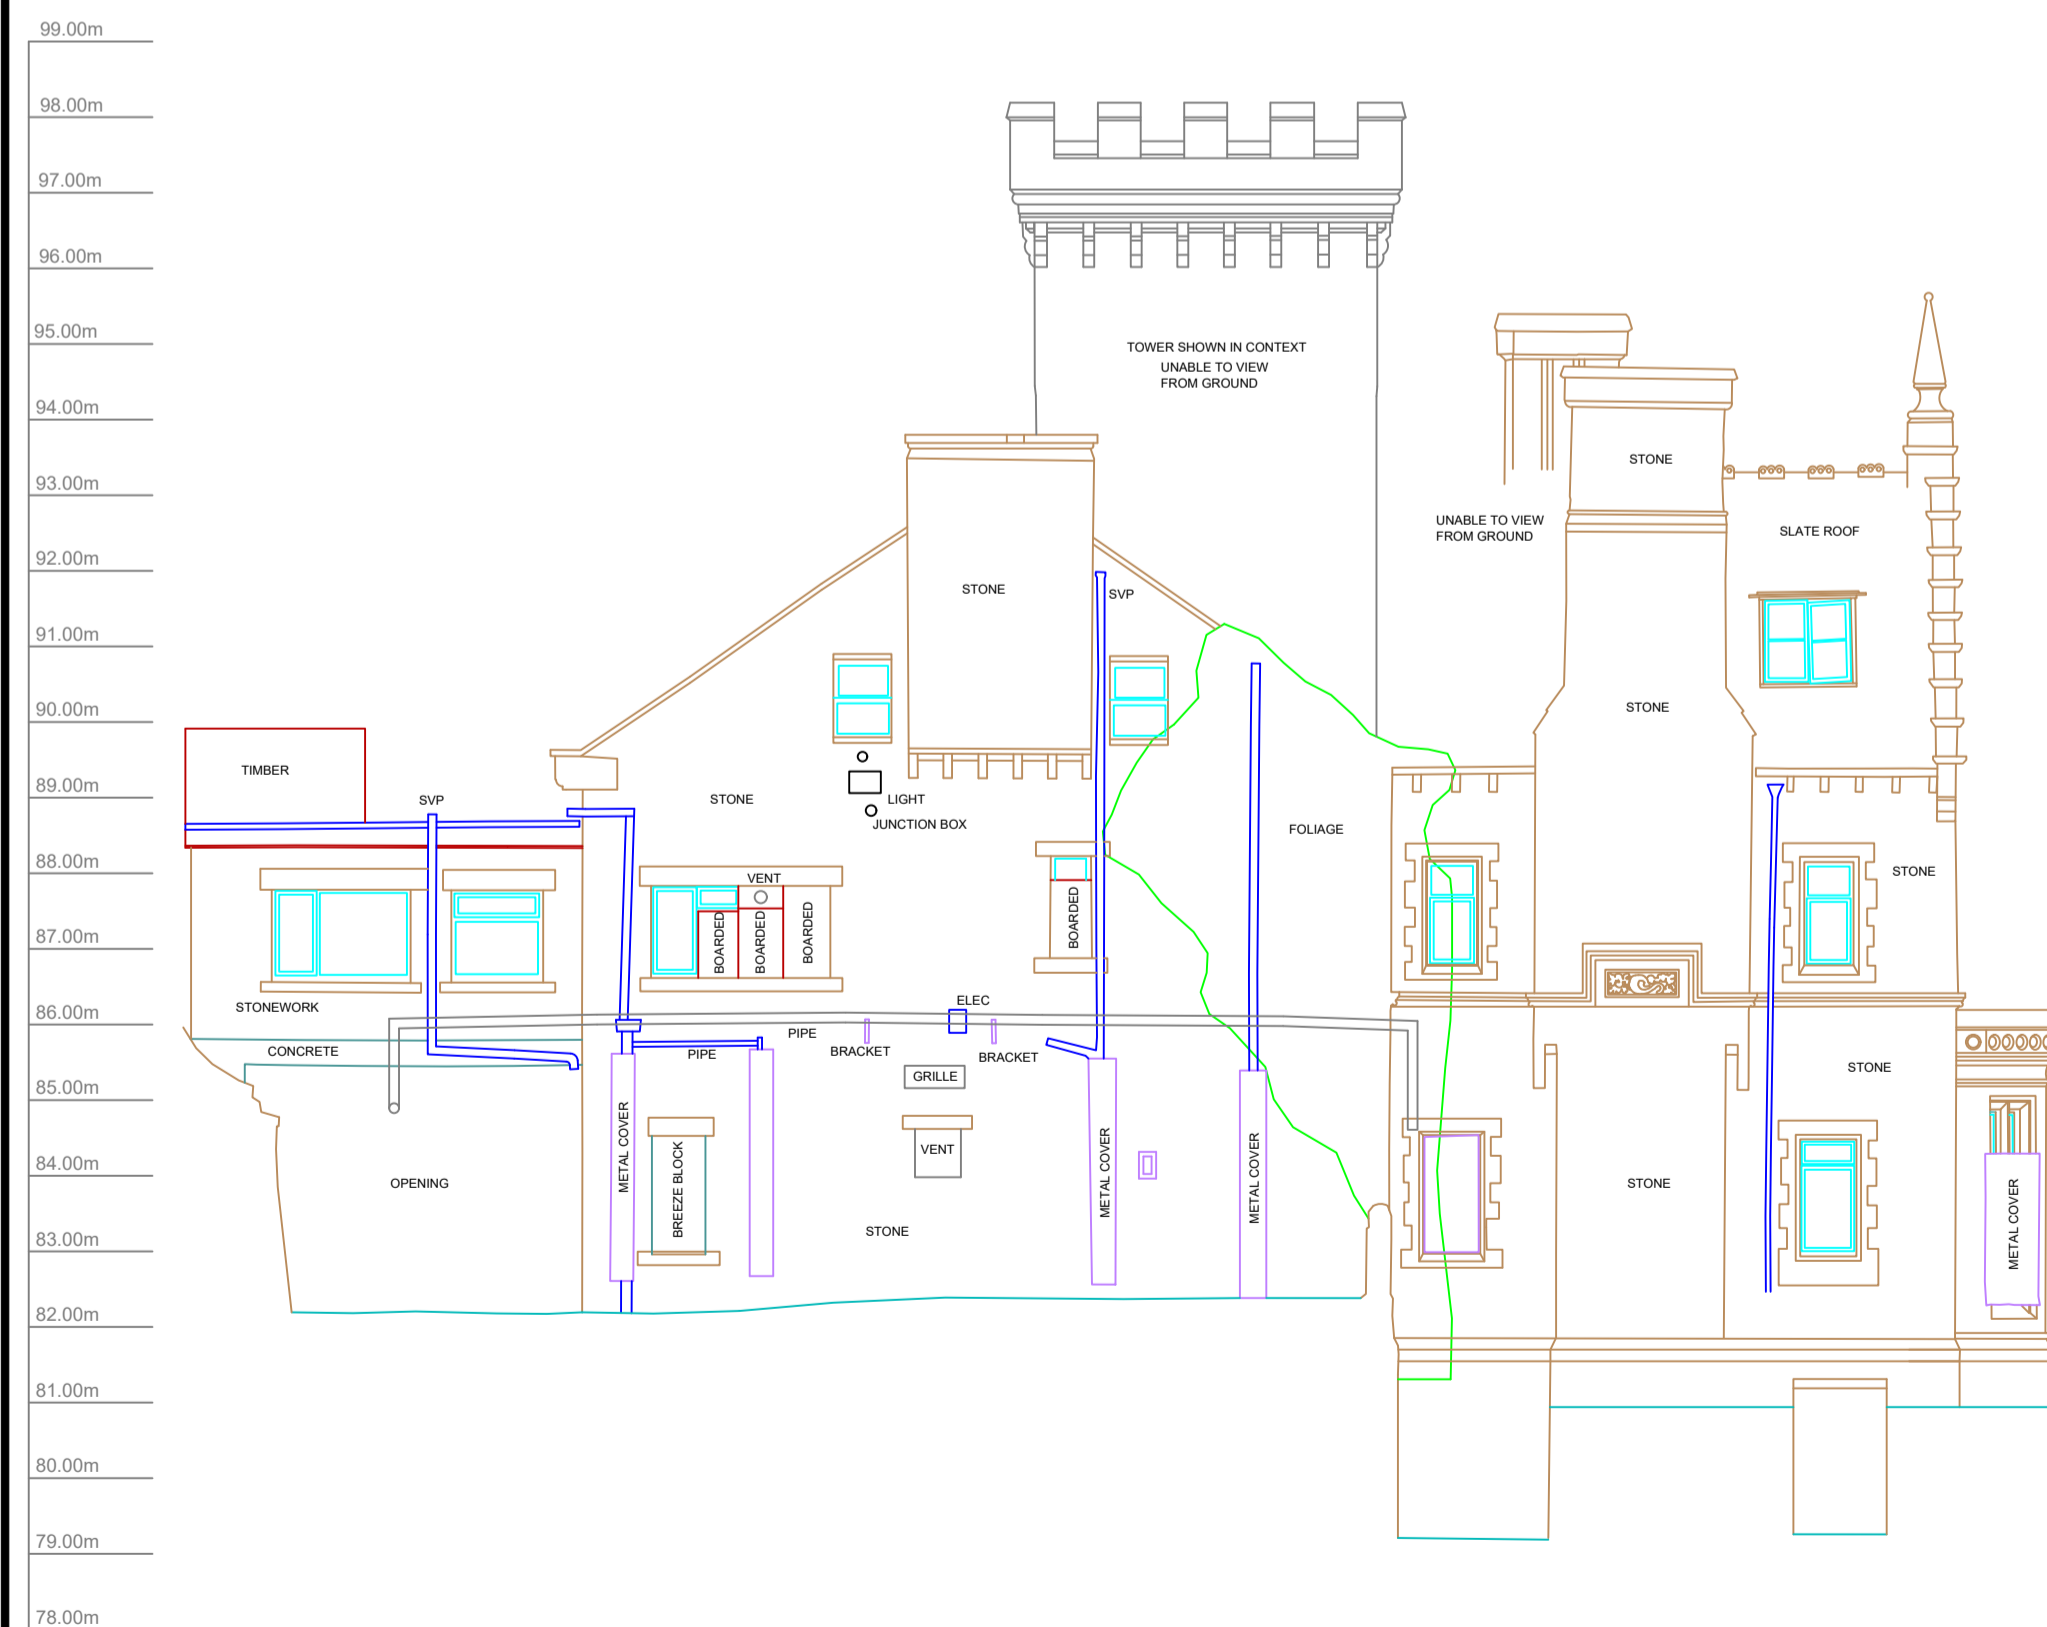

ELEVATION 2



ELEVATION 3

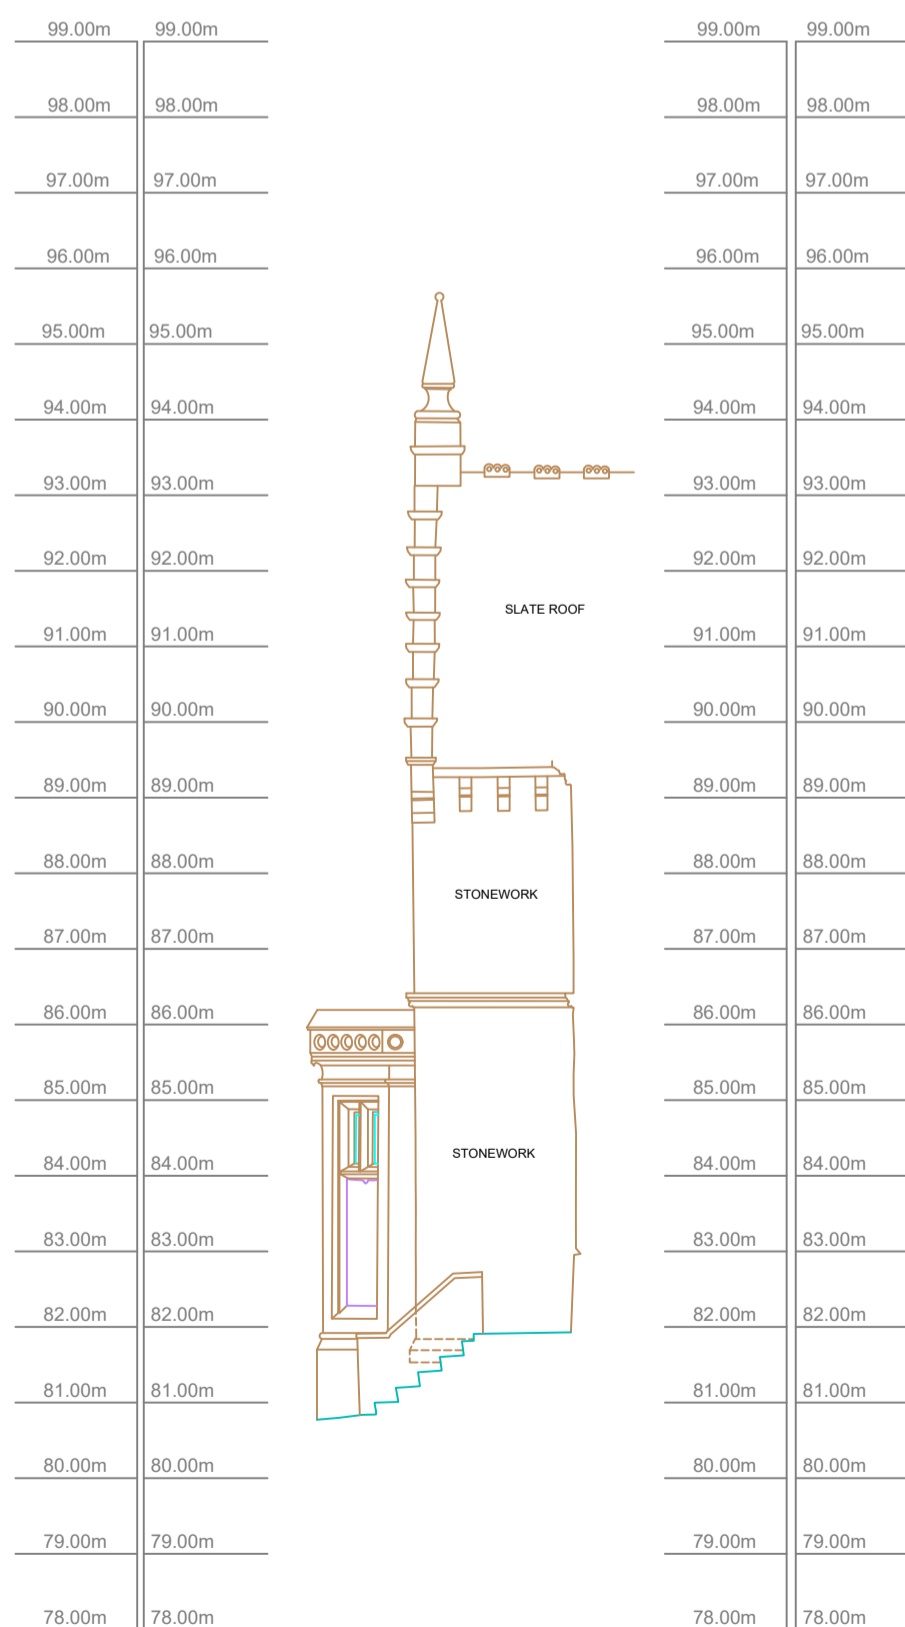

ELEVATION 4




ELEVATION 5

Notes
This drawing and the information contained therein is issued in confidence and is the copyright of Met Geo Environmental Ltd. Disclosure of this information to Third Parties and unauthorised copying or replication of this data without approval is forbidden.

Datum : OS Level Datum.
Using the OS GPS Network and applying OSGM15 National Geoid Model to obtain local area corrections.

ELEVATION LAYOUT

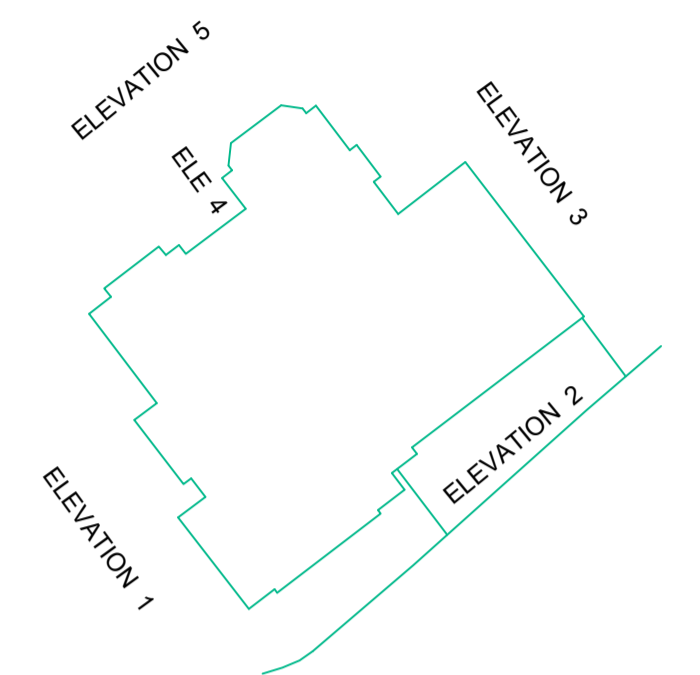

Rev	Date	Drawn	Description	Check
-	--/------	--	--	--

Met
GEO ENVIRONMENTAL

Southgate House
Pontefract Road T: +44 [0] 1132 008 900
Stourton F: +44 [0] 1132 008 901
Leeds E: admin@metgeoenvironmental.com
West Yorkshire W: www.metgeoenvironmental.com
LS10 1SW

Client
**CBRE LIMITED
LEEDS**

Site
**DALTON GRANGE
BRADLEY MILLS ROAD, HUDDERSFIELD**

Title
ELEVATIONS

Surveyed	TW	Drawn	SS GI PB
Check	DA	Date	15/05/2024
Scale	1:100	Job No	P23-00625
		Sheet Size	A1
		Rev	01
DWG Ref	Project Number	Origin	Zone
	P23-00625	MET	EXT
		XX	ELE
		M2	B
			001