



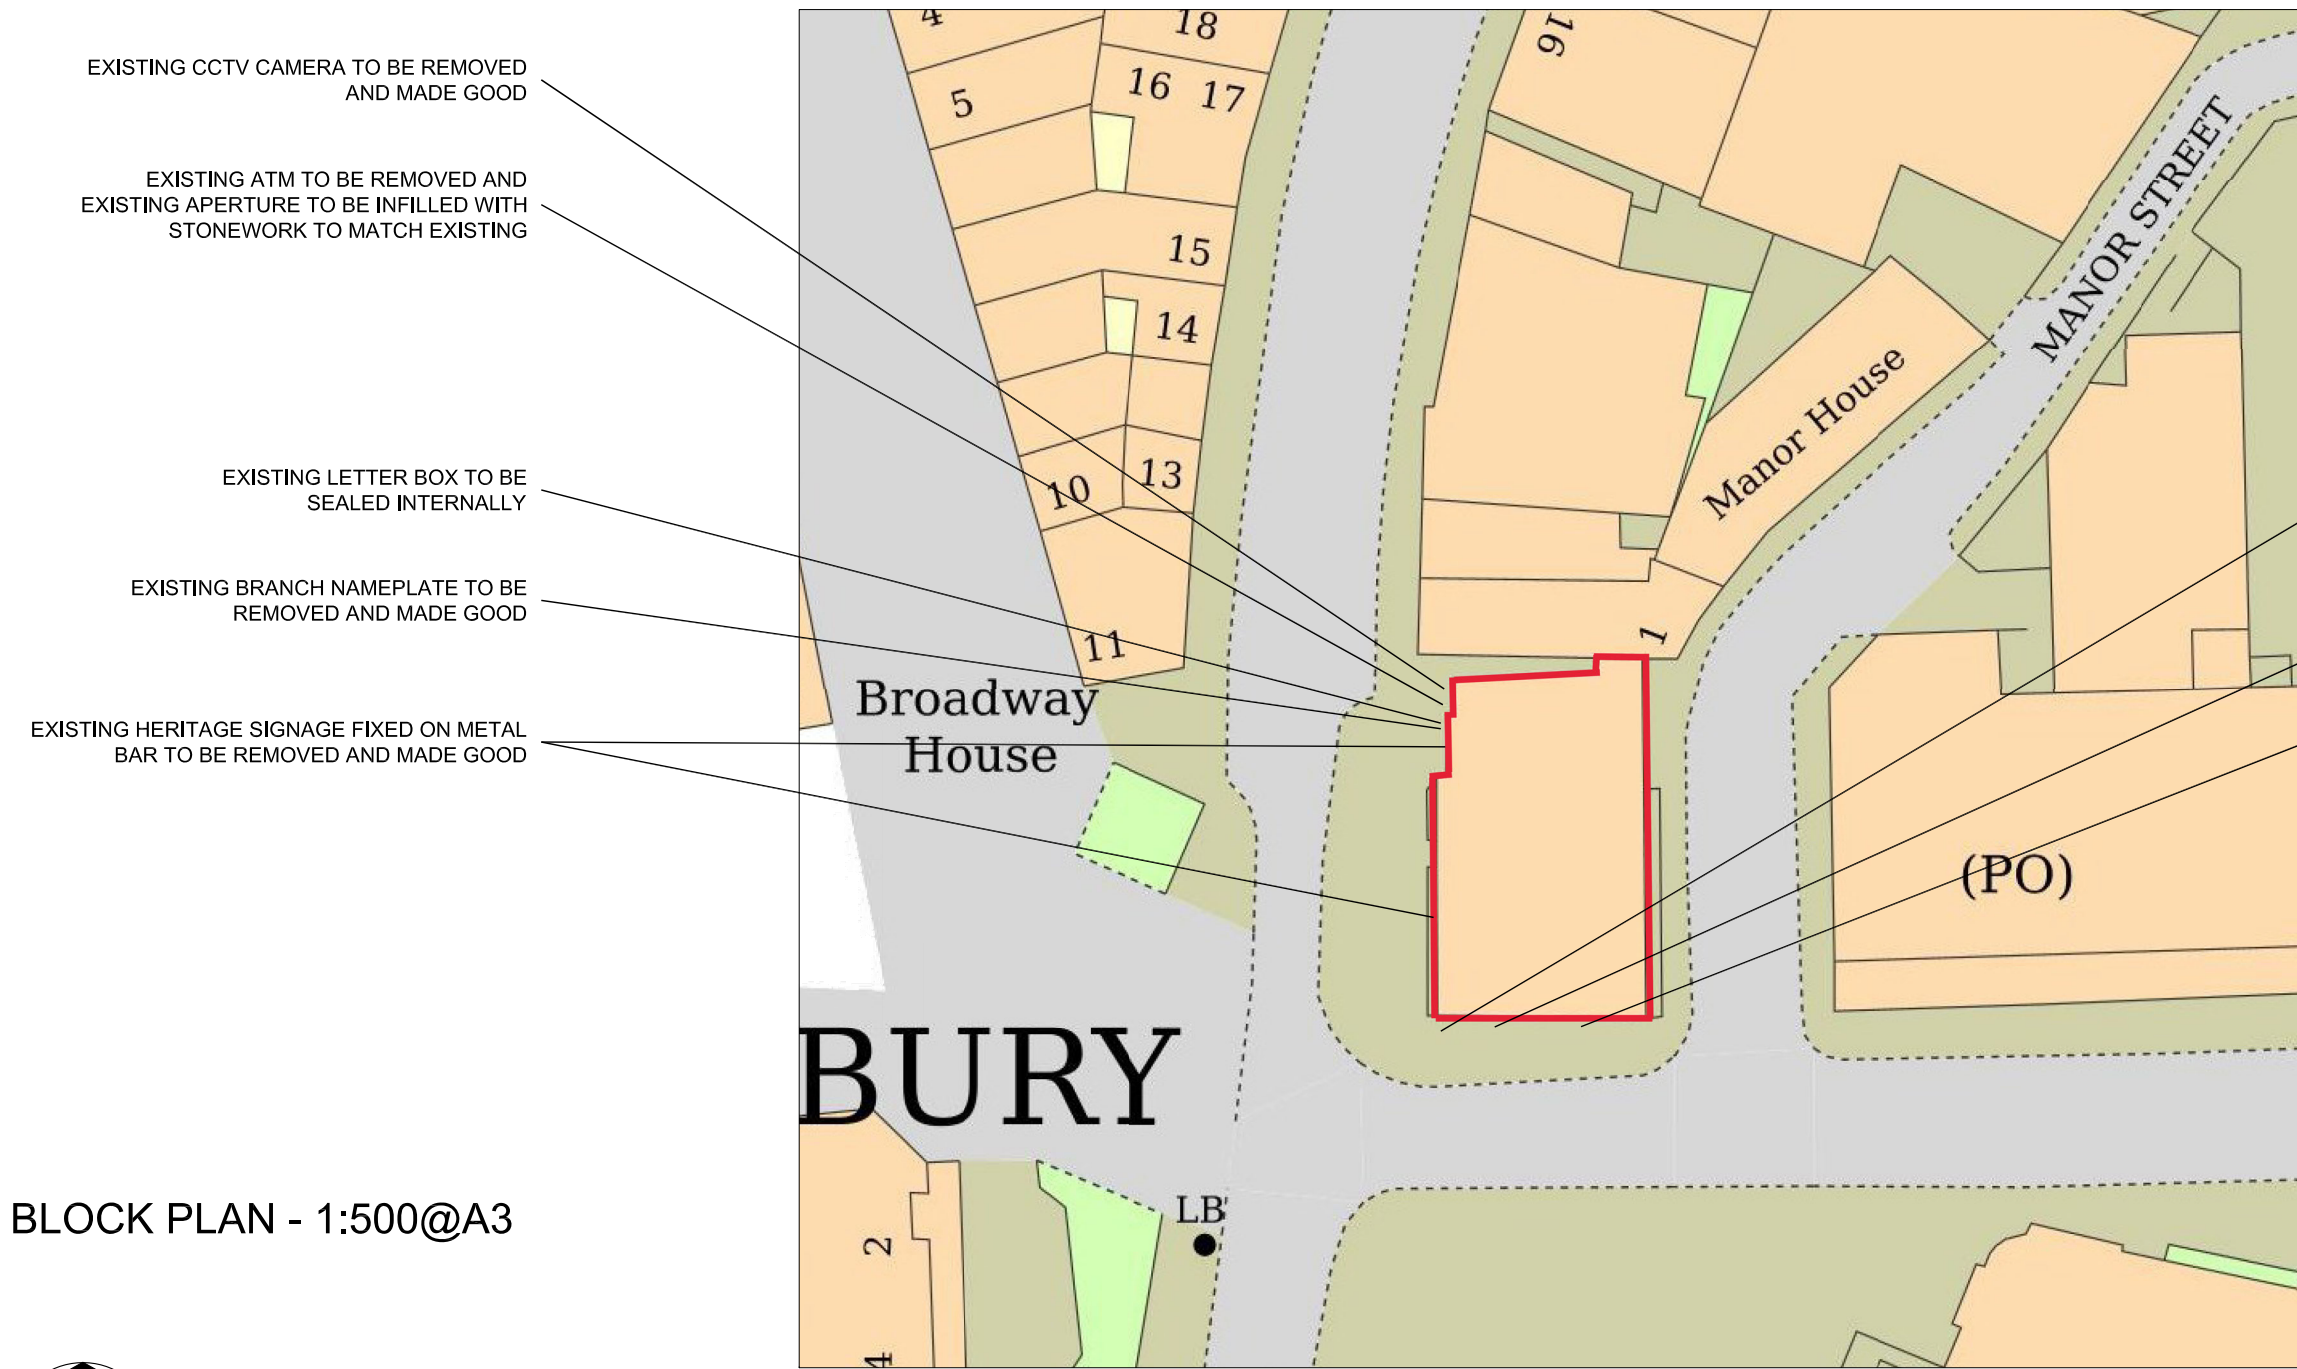

BLOCK PLAN - 1:500@A3

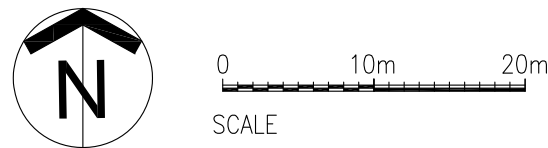

- EXISTING NIGHT SAFE FACE PLATE TO BE REMOVED AND EXISTING APERTURE TO BE INFILLED WITH STONWORK TO MATCH EXISTING
- EXISTING ADT ALARM BOX TO BE REMOVED AND MADE GOOD
- EXISTING HERITAGE SIGNAGE FIXED ON METAL BAR TO BE REMOVED AND MADE GOOD

NOTE
This drawing has been prepared from historical information that cannot be guaranteed accurate. Responsibility is not accepted for errors made by others in scaling from this drawing. All construction information should be taken from figured dimensions only. All dimensions should be checked on site prior to the manufacture of any components. No services should pass through or over the Boxes & Parcels room. No sprinklers to be located in the Comms room.

- HATCHING**
- New Partition wall
 - New Partition wall
 - New Partition wall
 - Existing Partition wall
 - Structural wall
 - Area not in scope

11-04-2024	A	PC	-	Demise line updated.
DATE :	REV	DRAWN	CHECKED	NOTES



ISG
Boleyn House,
St Augustines
Business Park,
Whitstable
Kent CT5 2QJ

Project

DEWSBURY

CRACKENEDGE LANE
DEWSBURY
WF13 1PT
PIM NO.



PLANNING

Drawing Title

BLOCK PLAN

CLOSURE 2024

Branch Sort Code	Branch ID	Supplier Project No	
		BY109247	
Scale	Drawn	Checked	Date
1:500@A3	CC	PC	25/03/2024
Drg.No	BY109247_341	Revision	A

Architectural Practice: ISG Design