


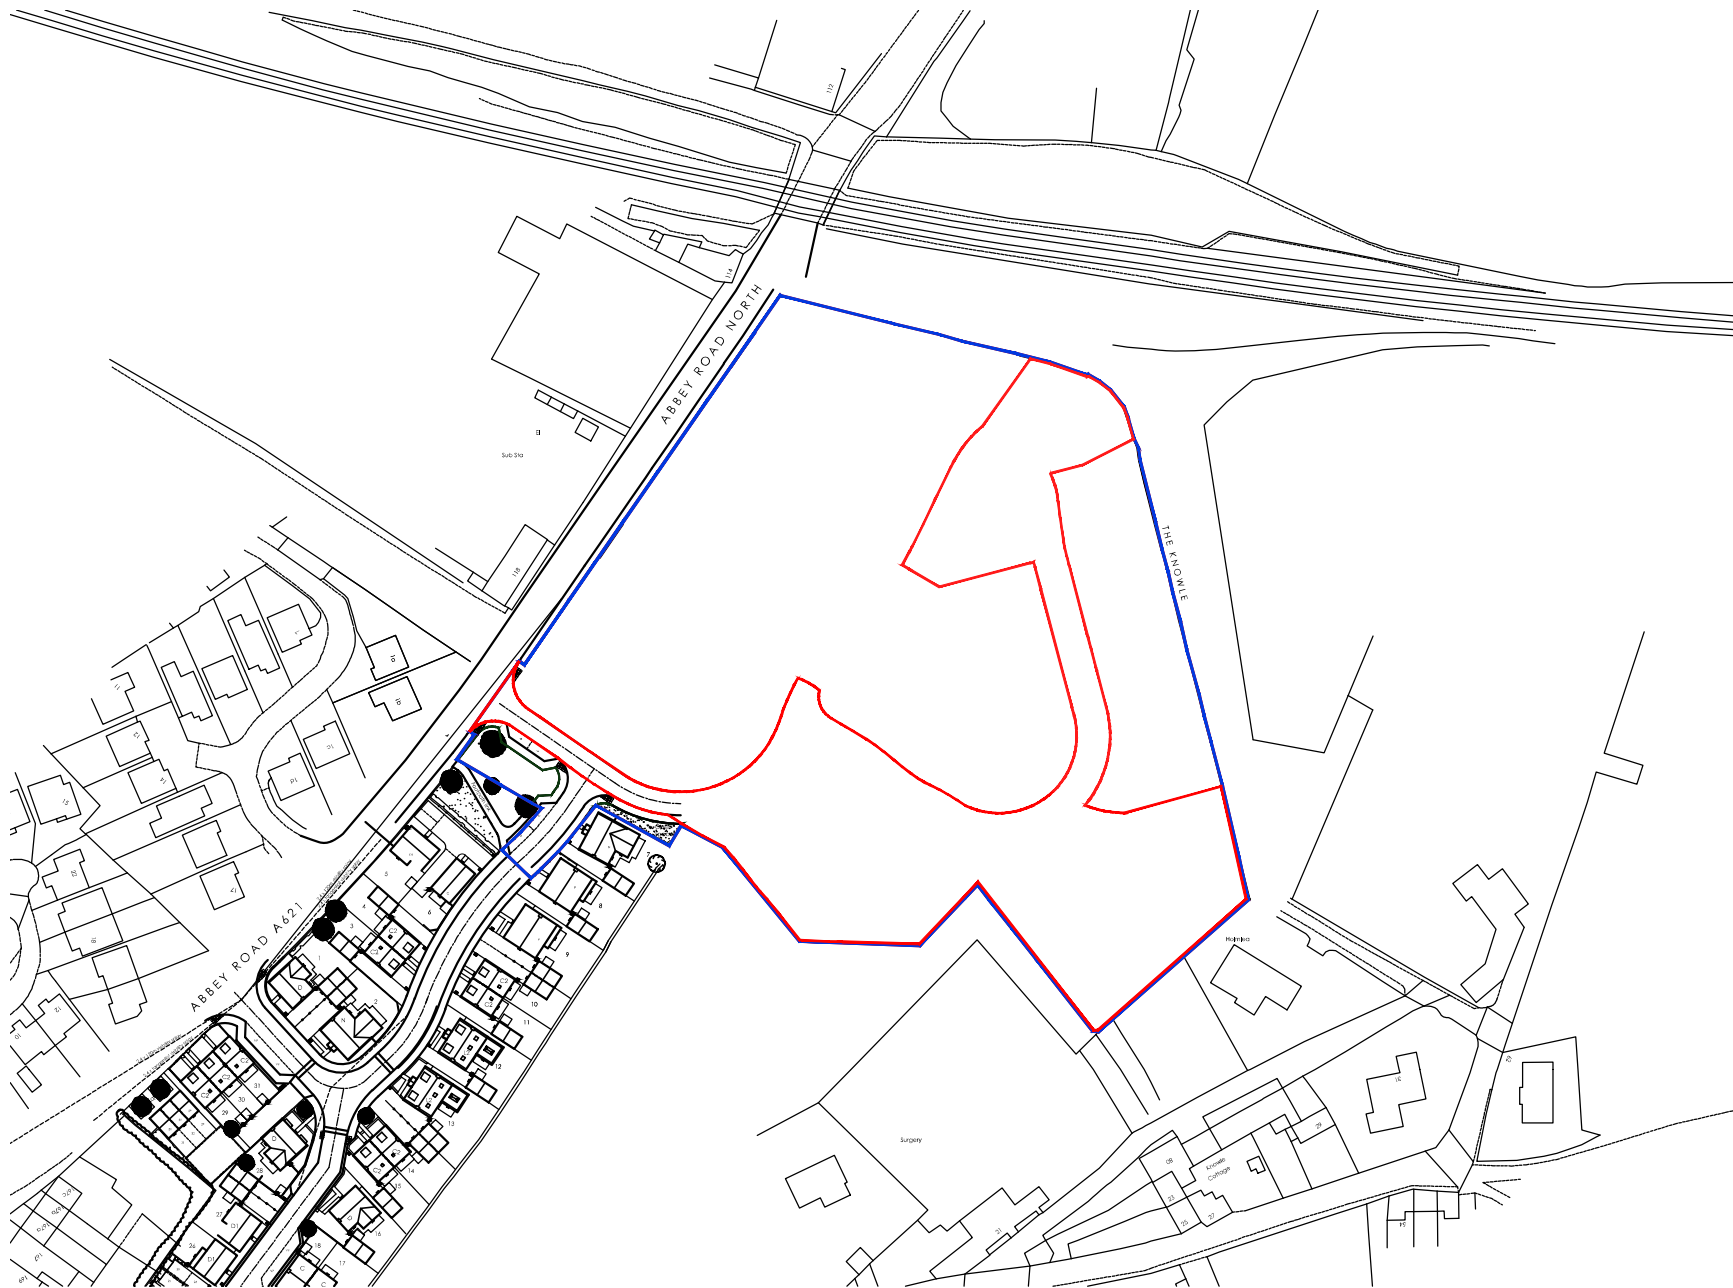

0 10m 20m 30m 40m 50m
SCALE BAR

P3 Updated as clients
amends 11/02/26 MT
P2 Minor amends 28/03/24 KL KL
P1 Issued for planning 28/03/24 KL KL

Revision	Date	By	Chk
----------	------	----	-----

Date: 28/03/2024

Checked by: KL

Drawn by: KL

Scale @ A3: 1:1250

All dimensions to be verified on site, and the Architect informed of any discrepancy. All drawings and specifications should be read in conjunction with the Health and Safety Plan; all conflicts should be reported to the appointed Principal Designer.

Do not scale from this drawing.

This drawing is the copyright of Bowman Riley Architects Limited. ©

Sheet Name: Site location plan

Purpose of issue: Planning

Status:

Yorkshire Country Properties
Phase 2

Abbey Road, Shepley

Project No: 8834

Revision: P3

Drawing No: 8834-BOW-A0-ZZ-DR-A-1001

