




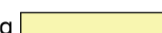
The details shown on this drawing are confidential and the drawing is the exclusive property of Halliday Clark Limited. No use, copy or disclosure of the drawing may be made without our permission and it is to be returned to Halliday Clark Limited when required. Halliday Clark Limited take no responsibility for the use of this drawing for any purpose other than that for which it was intended. All dimensions are in millimeters unless stated otherwise. All dimensions should be verified on site prior to commencement of works. Do not scale from this drawing. All works must be in accordance with British Standards, EC Standards, Health & Safety at work act & all other relevant regulations & Bye Laws. Any discrepancies should be brought to the attention of Halliday Clark Limited.


**NOTES**

 Drawing based on survey information provided by third party measured surveys. Any discrepancies to be reported to the architect.


Scale 1:200  


**Schedule of Accommodation**


<b>Public Parking</b>	
Level 1 -	13 Spaces (inc. 6 EV Spaces)
Level 2 -	10 Spaces (inc. 4 Disabled Spaces)
Level 3 -	12 Spaces
Level 4 -	6 Spaces
<b>Total -</b>	<b>41 Spaces</b>
<b>Private Parking</b>	
Level 4 -	6 Spaces
Level 5 -	12 EV Spaces
Level 6 -	8 Disabled Spaces
Level 7 -	12 Spaces
Level 8 -	12 Spaces
Level 9 -	12 Spaces
Level 10 -	12 Spaces
Level 11 -	12 Spaces
Level 12 -	12 Spaces
Level 13 -	12 Spaces
Level 14 -	12 Spaces
Level 15 -	11 Spaces
<b>Total -</b>	<b>133 Spaces</b>
<b>Total -</b>	<b>174 Spaces (inc 12 Dis. Spaces &amp; 18 EV Spaces)</b>

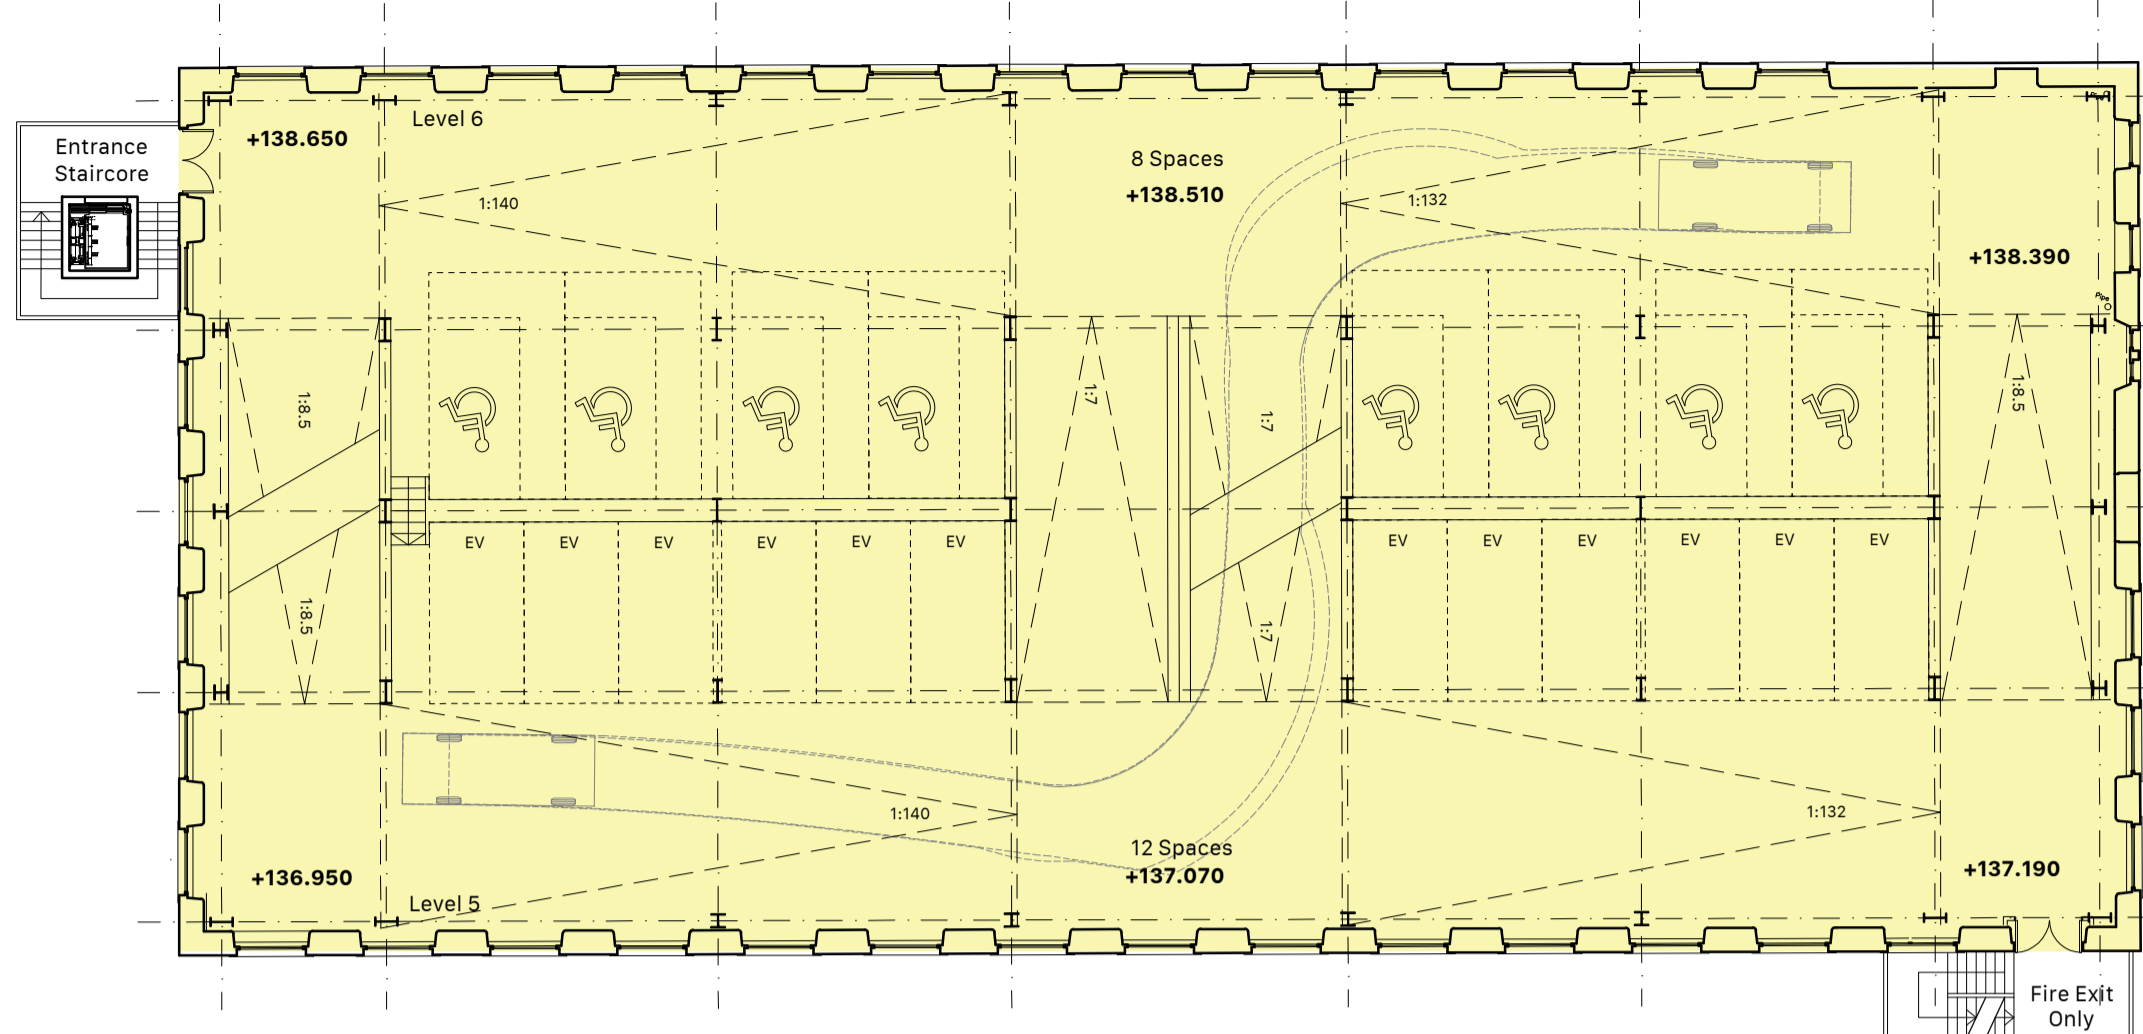


**Level 5 & 6 Plan**  
1:200

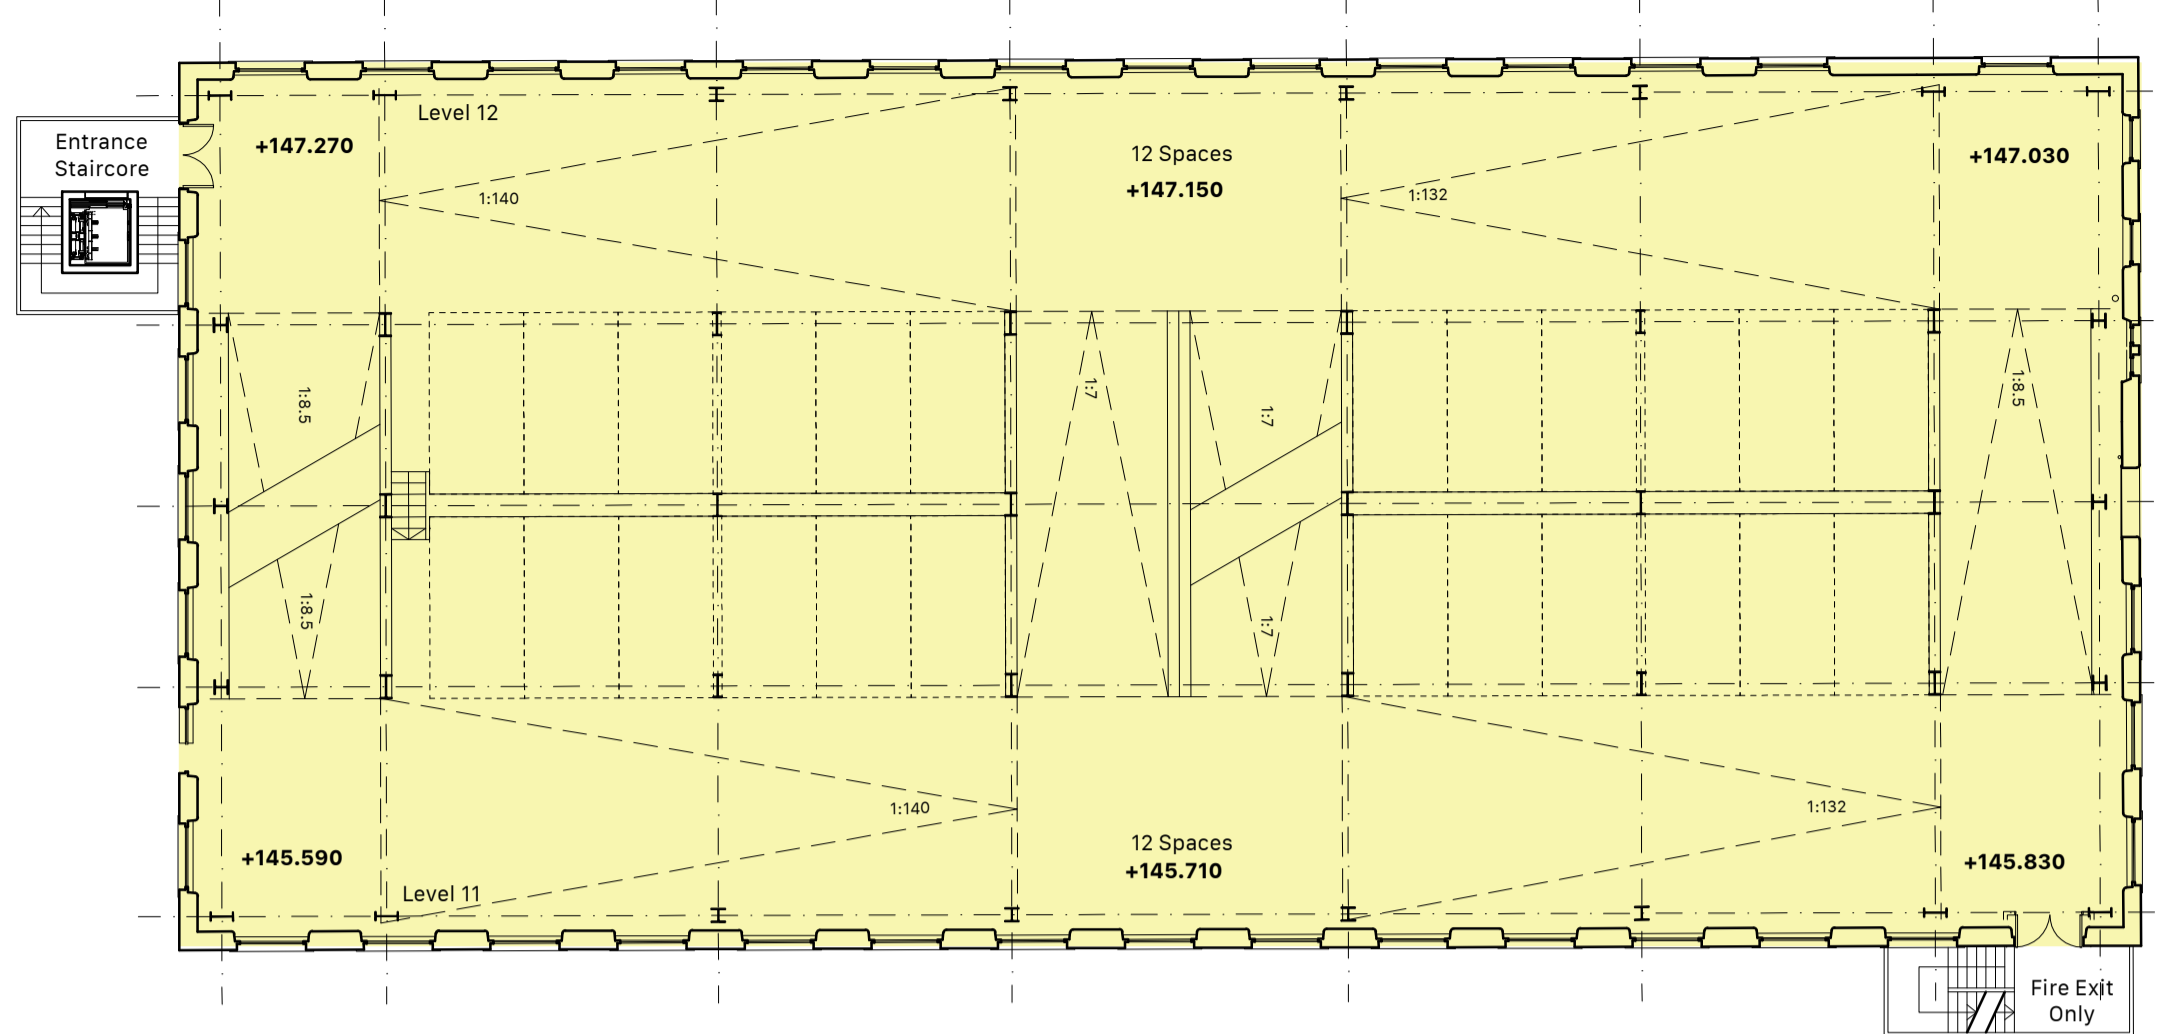


**Level 11 & 12 Plan**  
1:200

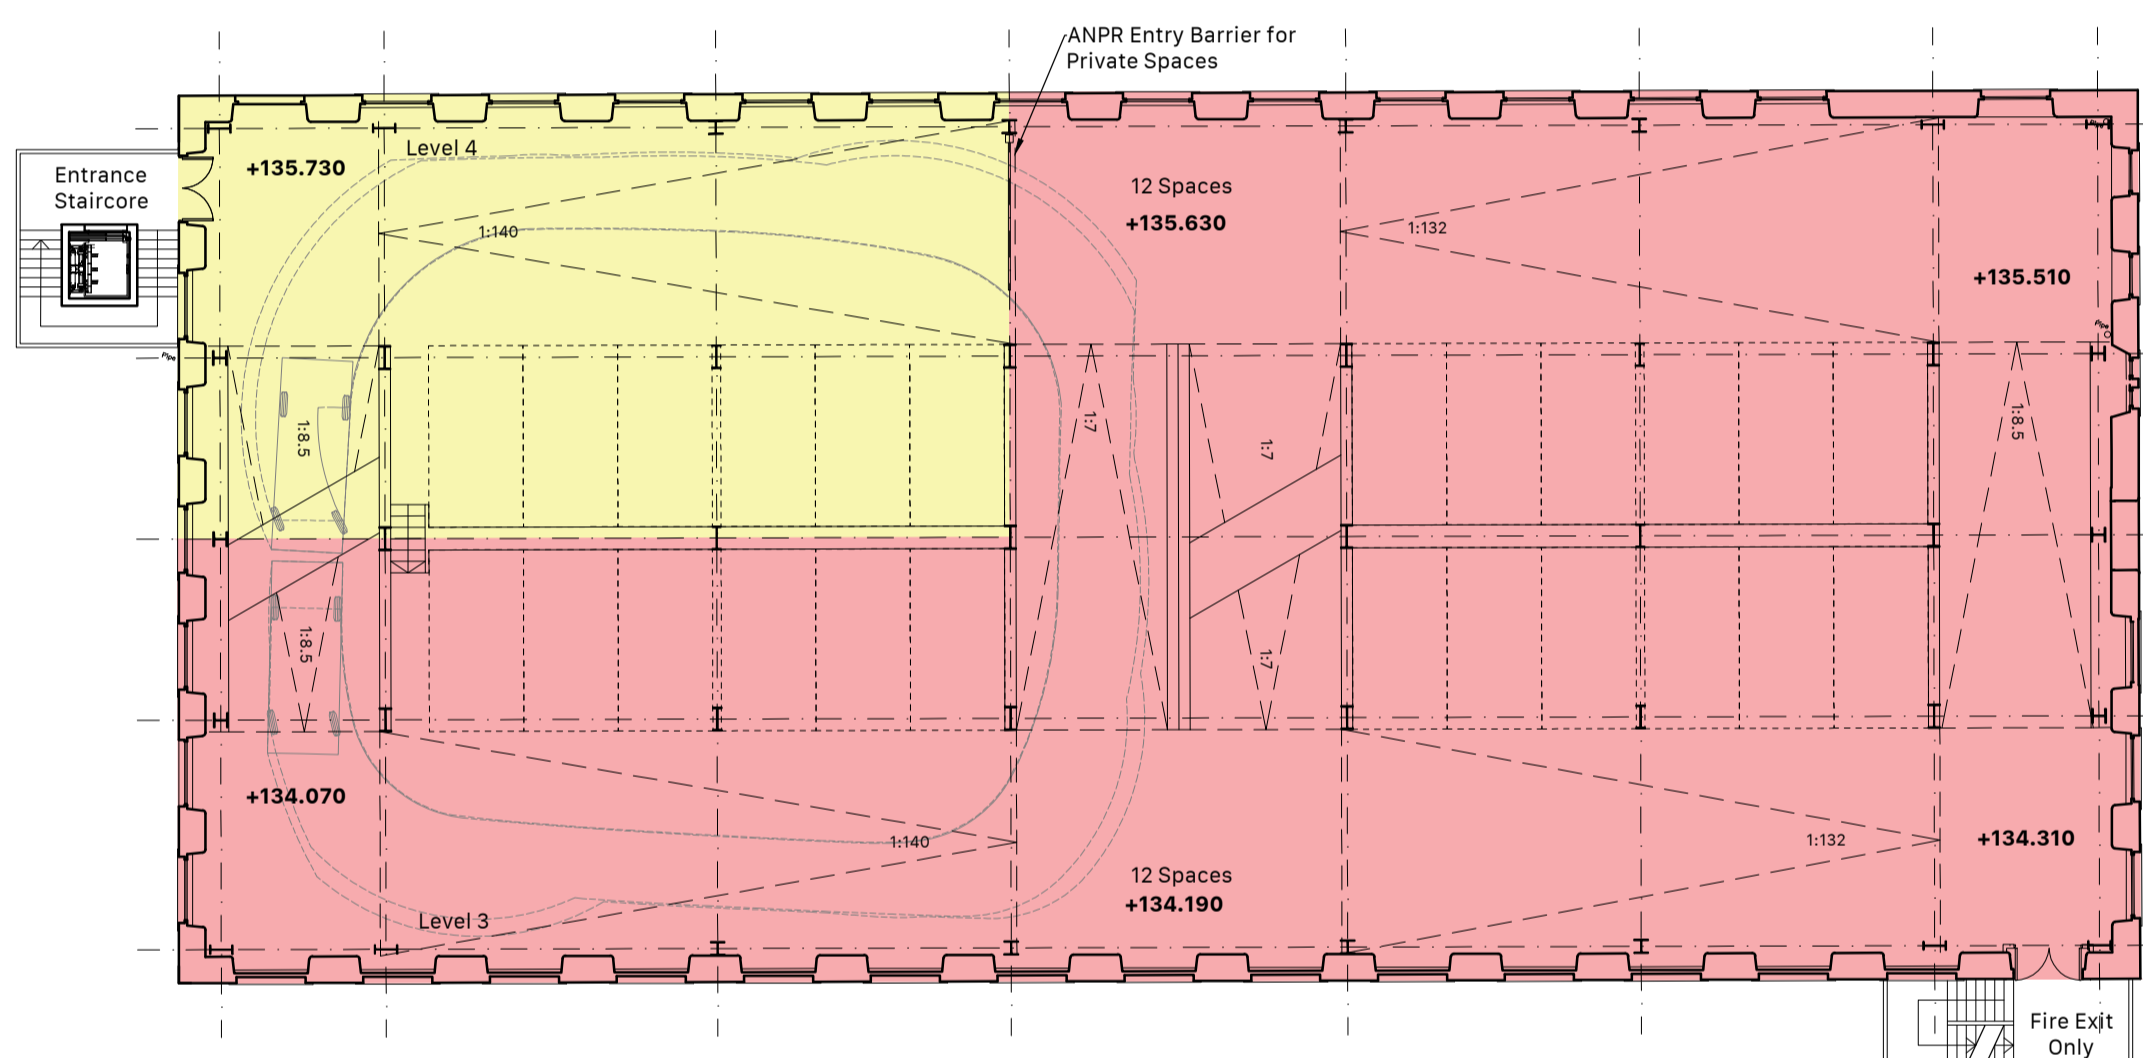


**Level 3 & 4 Plan**  
1:200

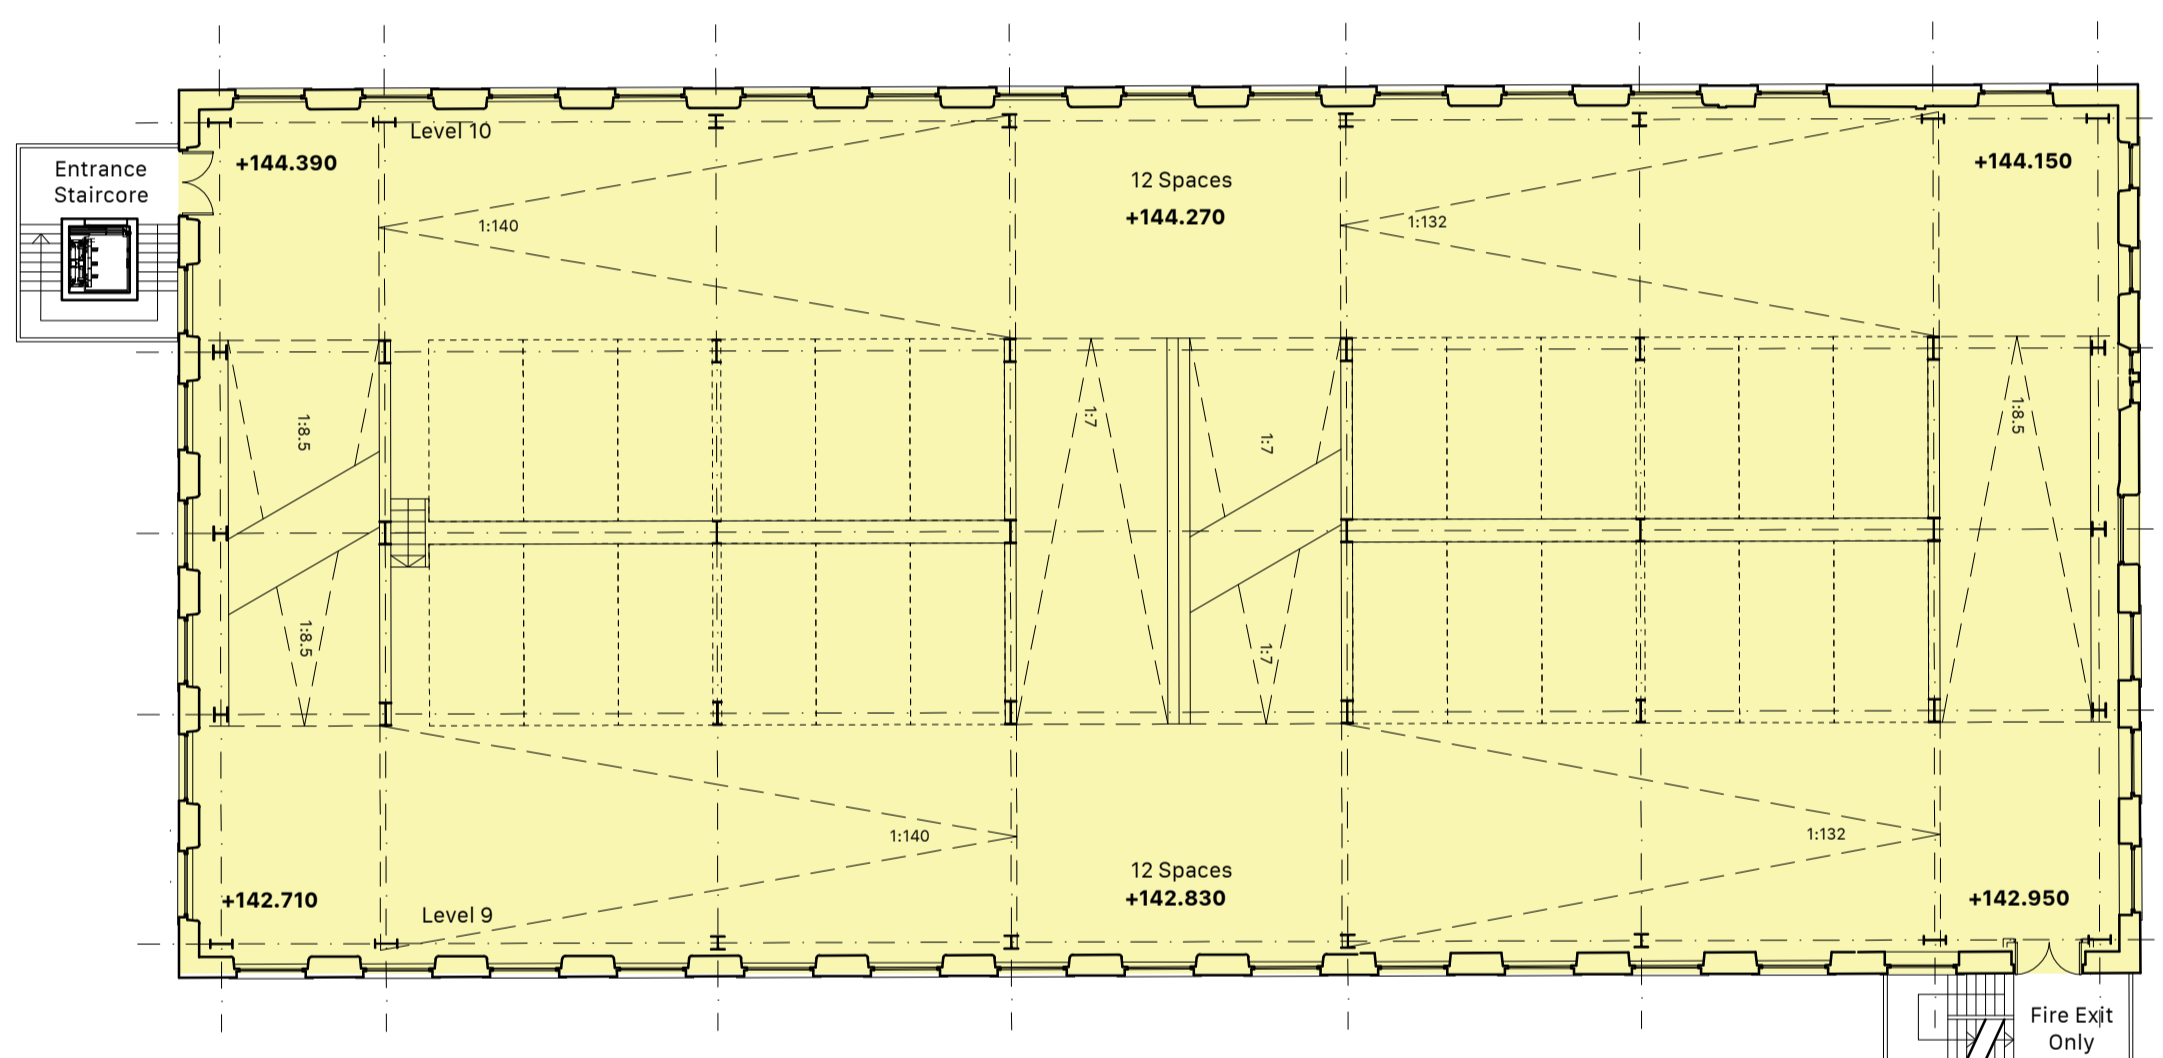

**Level 9 & 10**  
1:200

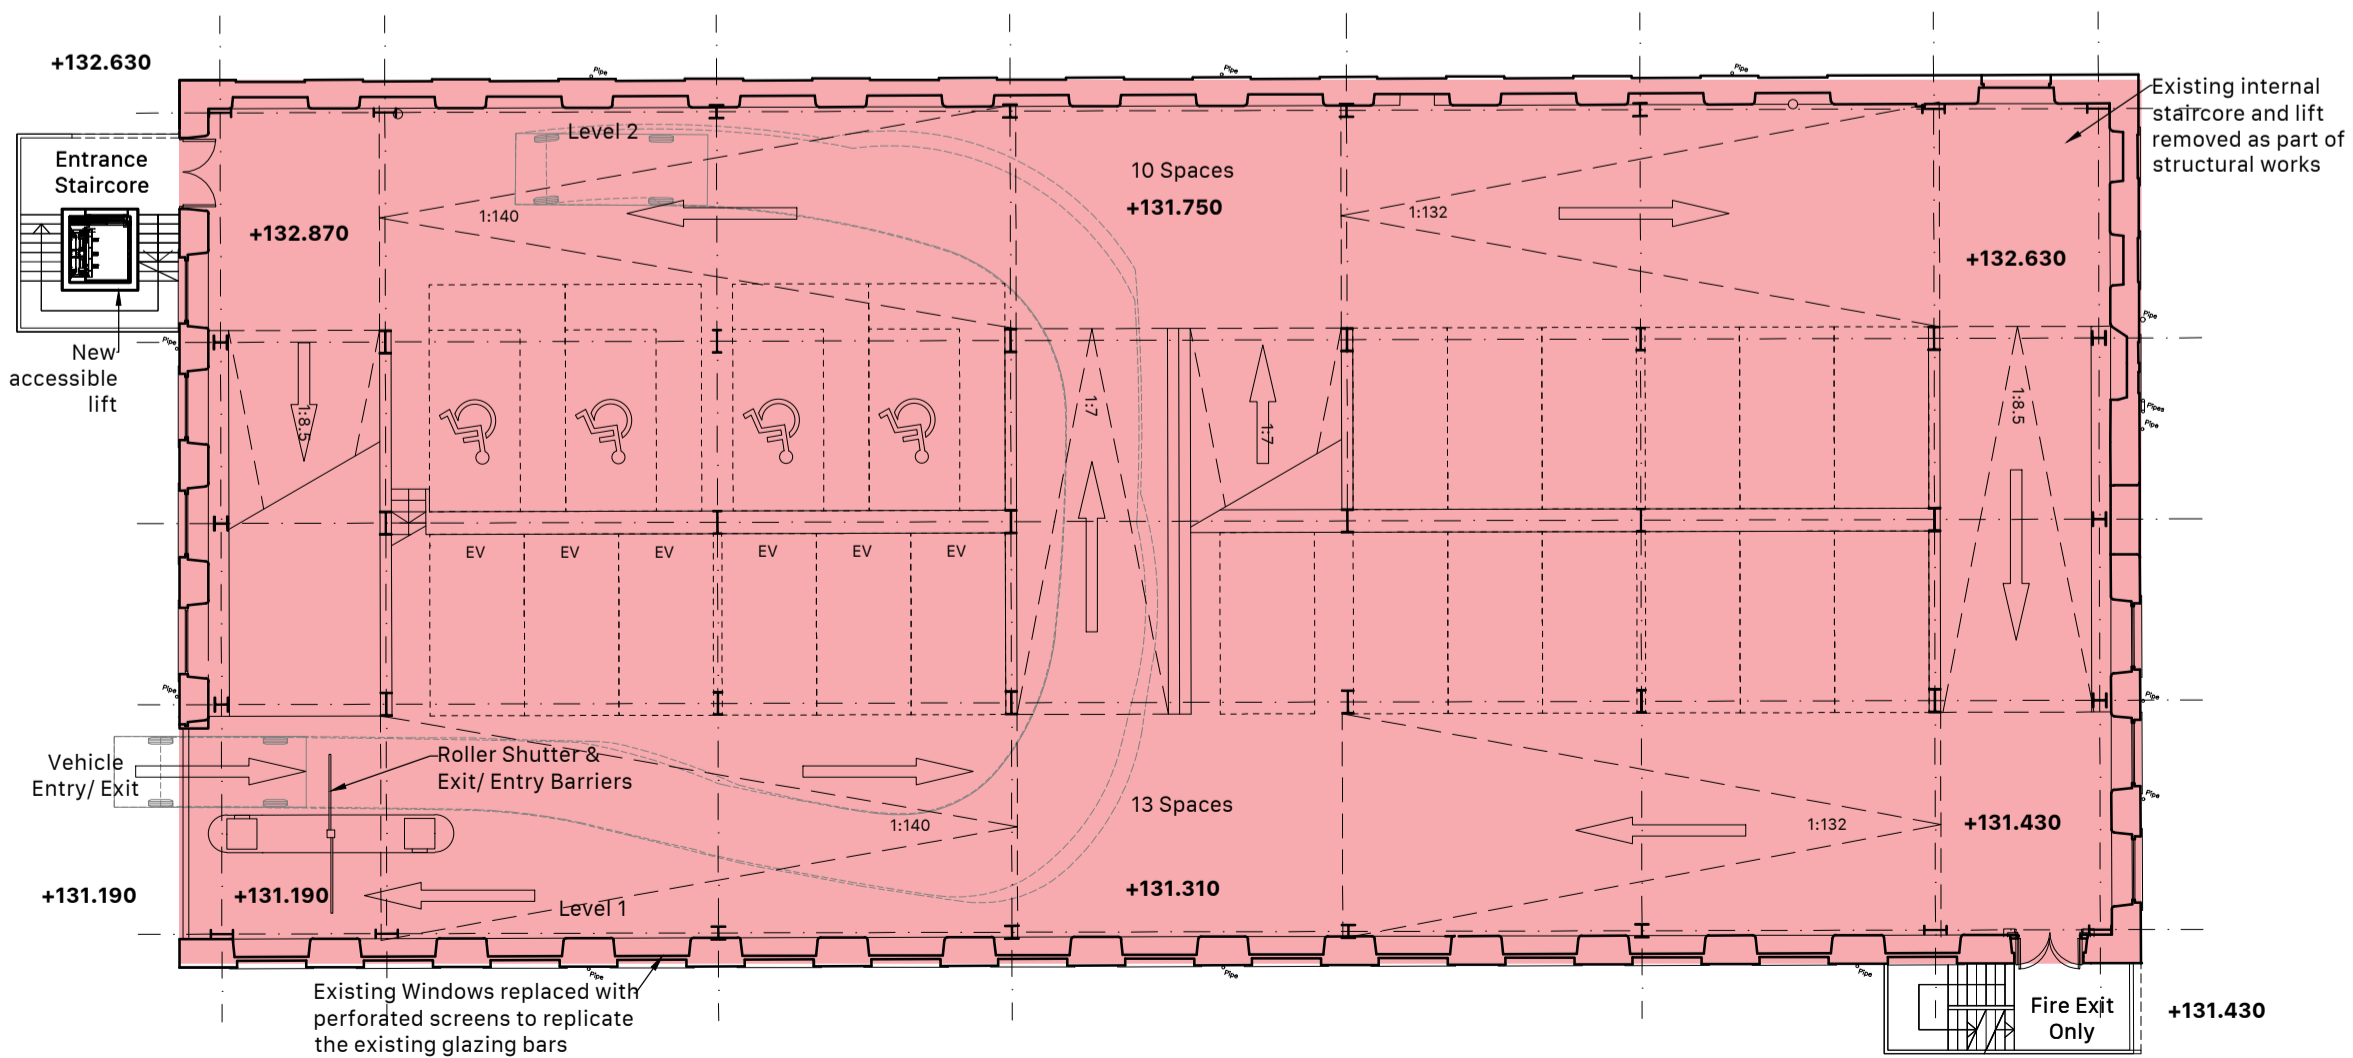

**Level 1 & 2 Plan**  
1:200

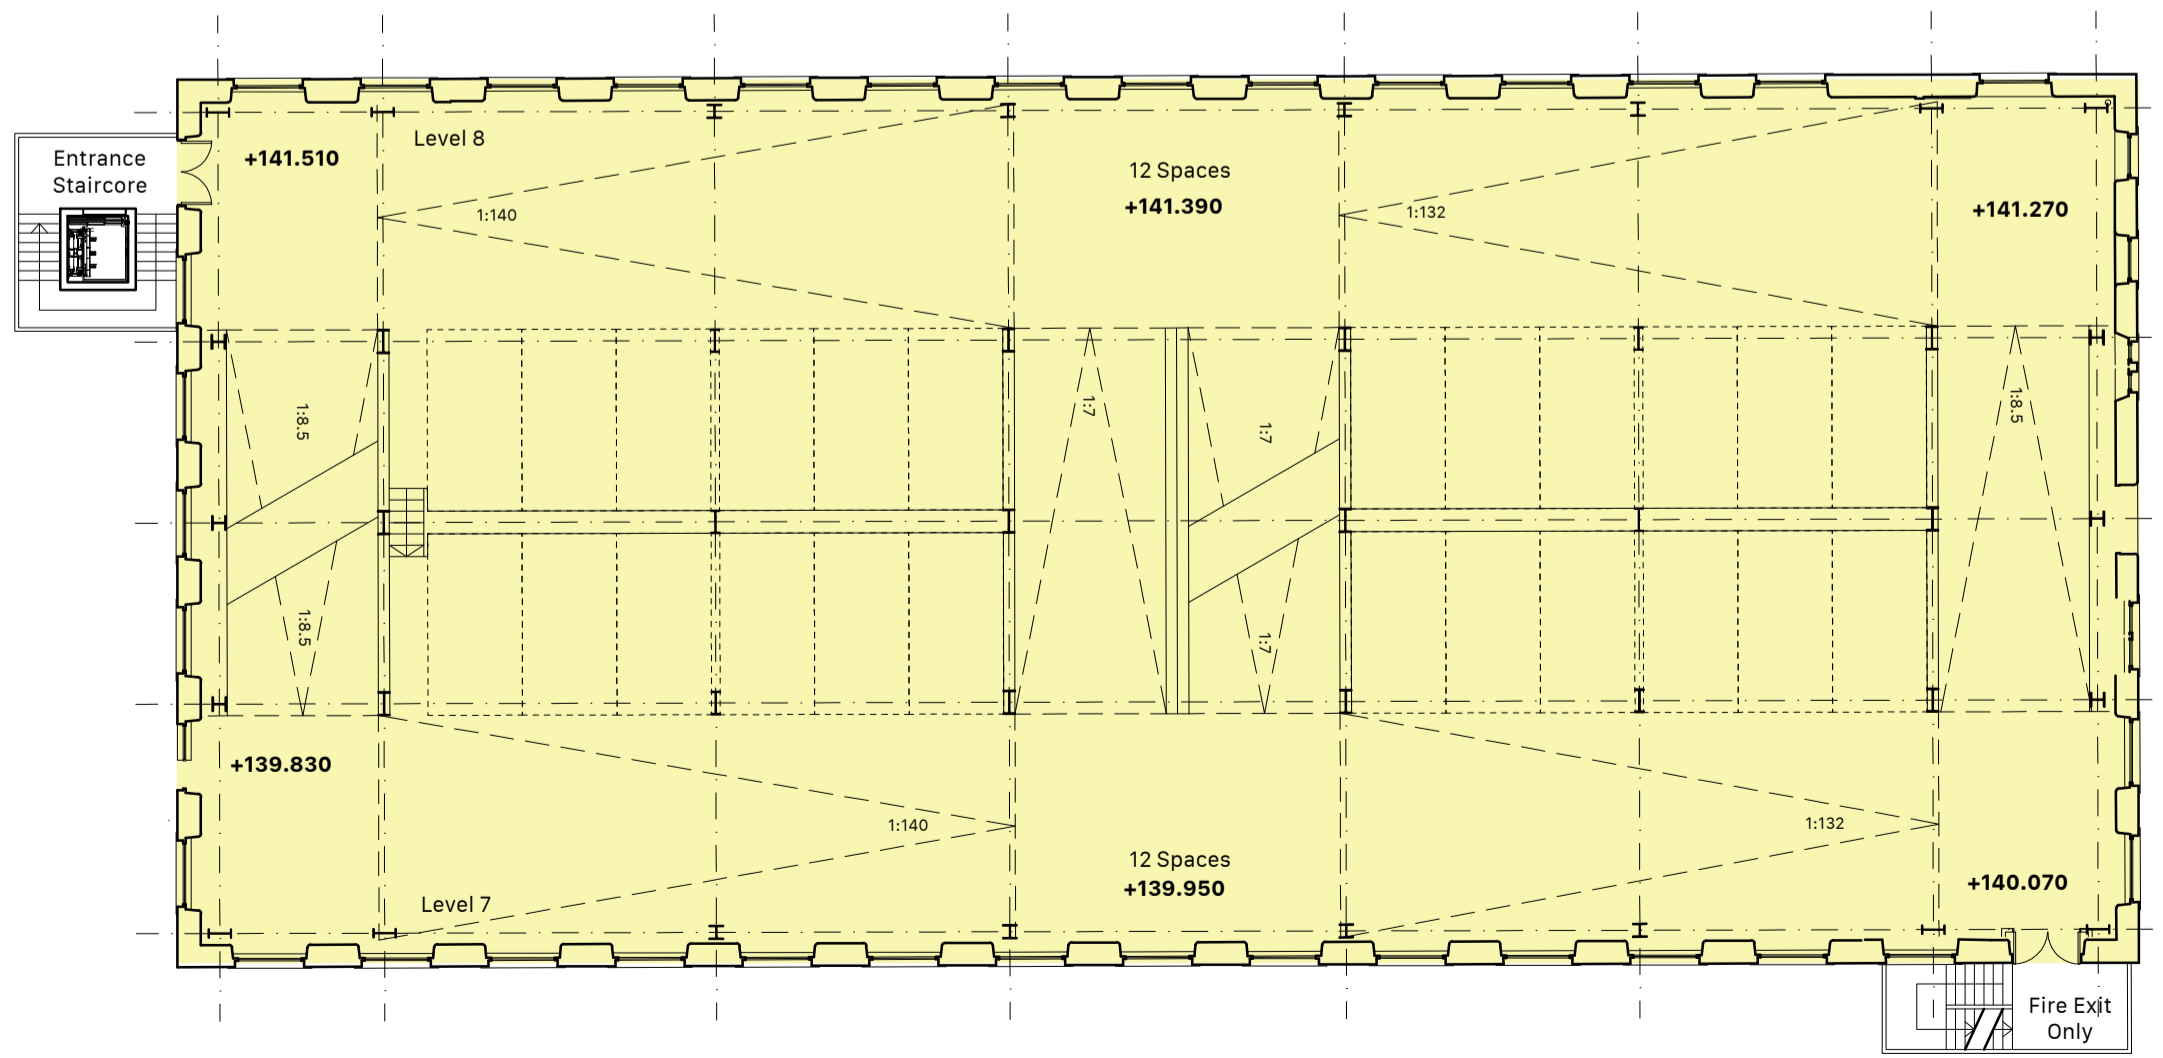

**Level 7 & 8 Plan**  
1:200

D - 17.03.2025	JL	
Updated to show Public/ Private Parking Distribution. Barrier added to Level 4		
C - 29.07.2024	JL	
Vehicle Tracking Added		
B - 19.07.2024	JL	
Revised Following Highways Officer Comments		
A - 17.05.2023	JL	
Vehicle access altered. Levels information added.		
- May 2023	JL	RJW
<b>INITIAL ISSUE</b>		
REVISION - DATE	DRWN	CHKD

**FOR APPROVAL**

**Globe 2**  
 Bridge Street  
 Slaithwaite  
 Huddersfield HD7 5JN

**FOR**  
 Hartley Property Group

**Proposed GA Plans**  
 Parking Levels 1 - 12  
 Scale 1:200@A1

**HALLIDAY CLARK**  
 ARCHITECTS

Halliday Clark Limited T 01943 604 123  
 1 Lower Railway Road E info@hallidayclark.co.uk  
 Ilkley LS29 8PL W hallidayclark.co.uk