
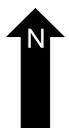
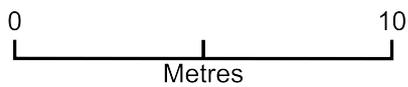


Solar Panels

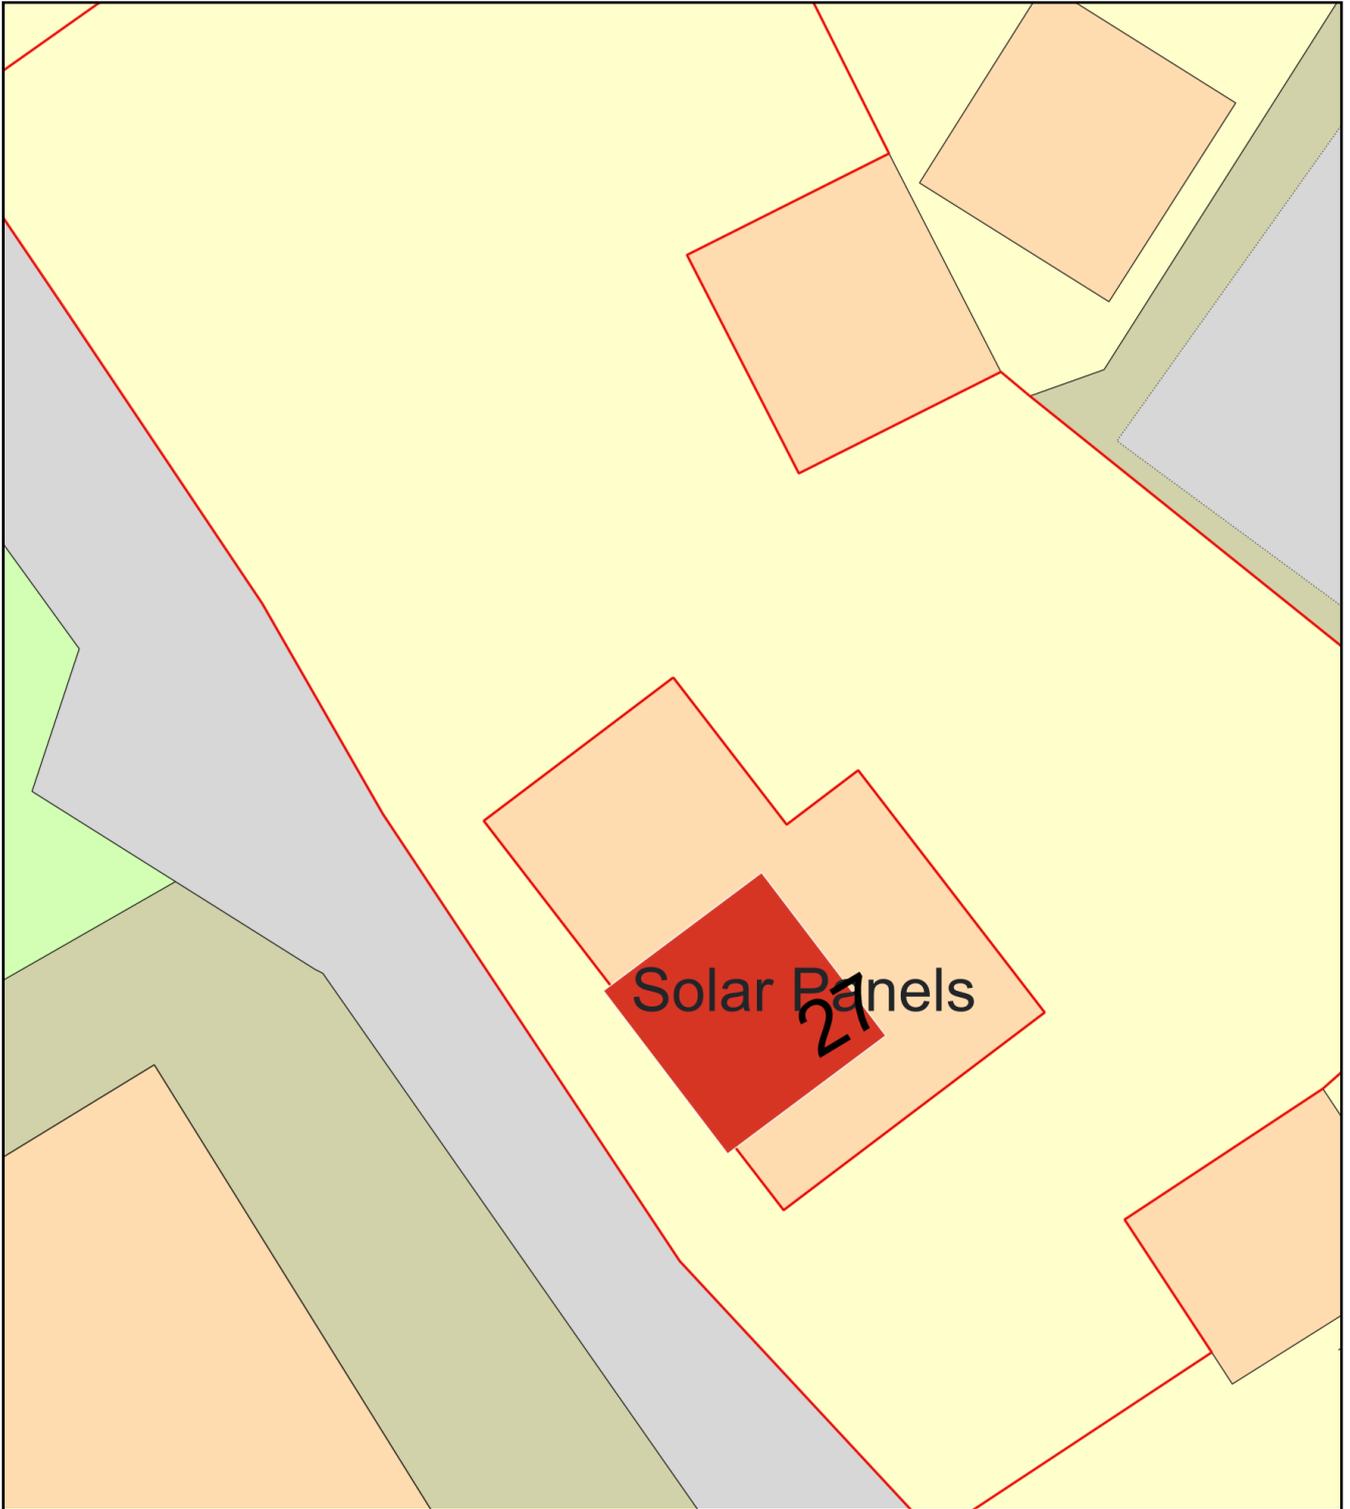

Plan Produced for: Joseph Norris

Date Produced: 05 Apr 2024

Plan Reference Number: TQRQM24096121150208

Scale: 1:200 @ A4