

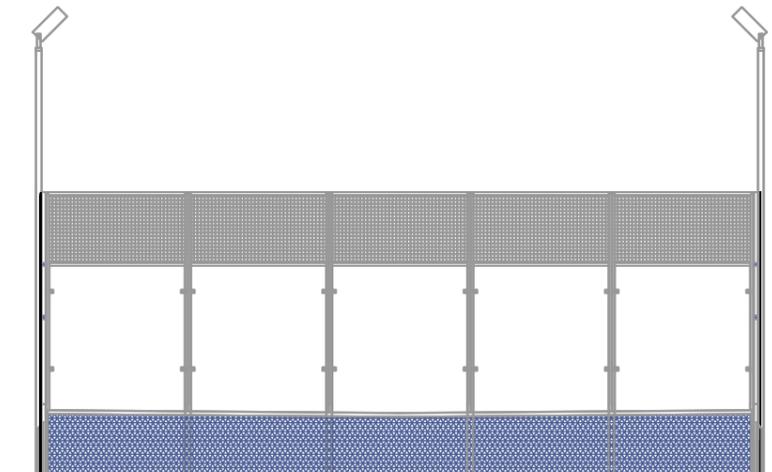


200

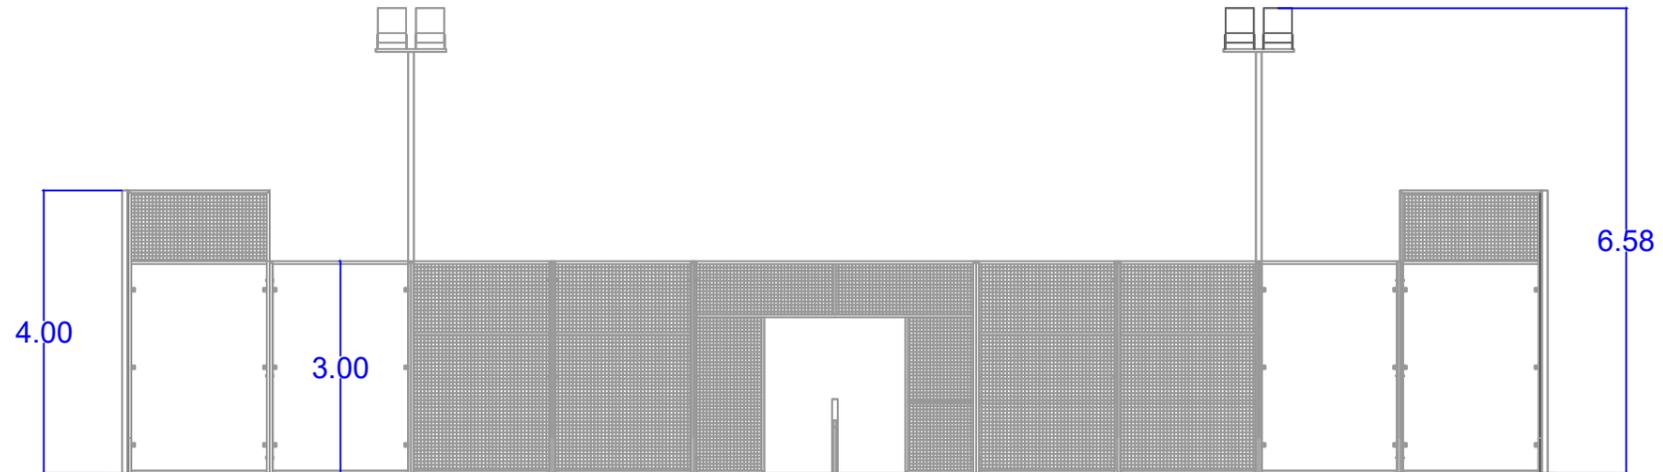

100

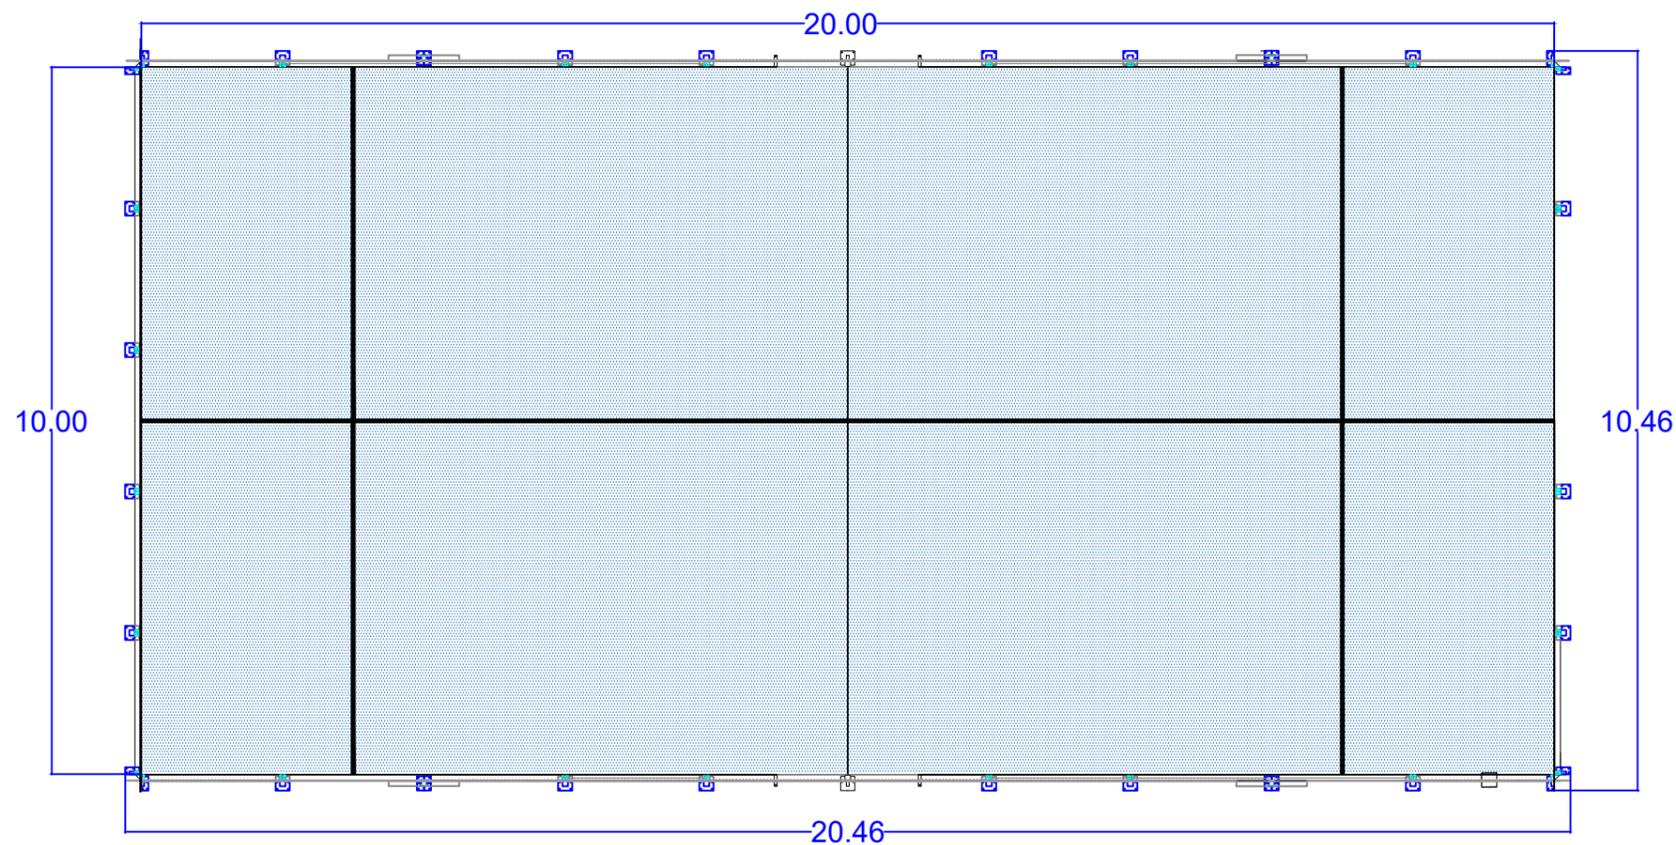

REVISION_NOTES



Landscape, Flint Street, Huddersfield HD1 6LG

Client

THONGBRIDGE_TENNIS_AND_FITNESS_CLUB

Project

COVERED_PADEL_COURTS

Drawing Title

OPEN_AIR_PADEL_COURT

A3

Scale 1:100

Drawn SF

MAR_2024

APR_2024

Cad Ref g:\groups\landscapearchitects\projects\lad\lad.563.thongsbridge padel tennis\4. drawings\february 2024\open air padel court - plan and elevations

Project No.


LAD_563

Drawing No.

LA_PP03

Revision

-

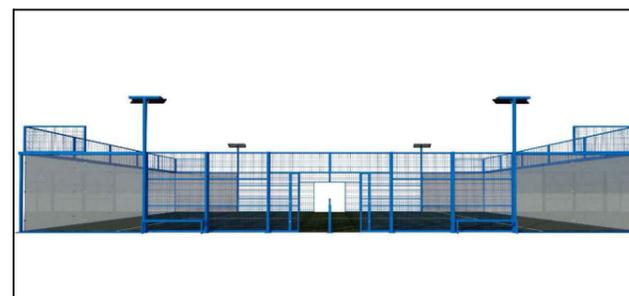

Note: blue colour taken from standard image. Posts etc. to be to be powdercoated RAL 7016 Anthracite Grey.

0,0

Microfilm Registration Marks

100

200

300

Plotted by Simon Fagg on 3/29/2024 at 1:1 plot scale