



EAST ELEVATION AS PROPOSED



NORTH ELEVATION AS PROPOSED

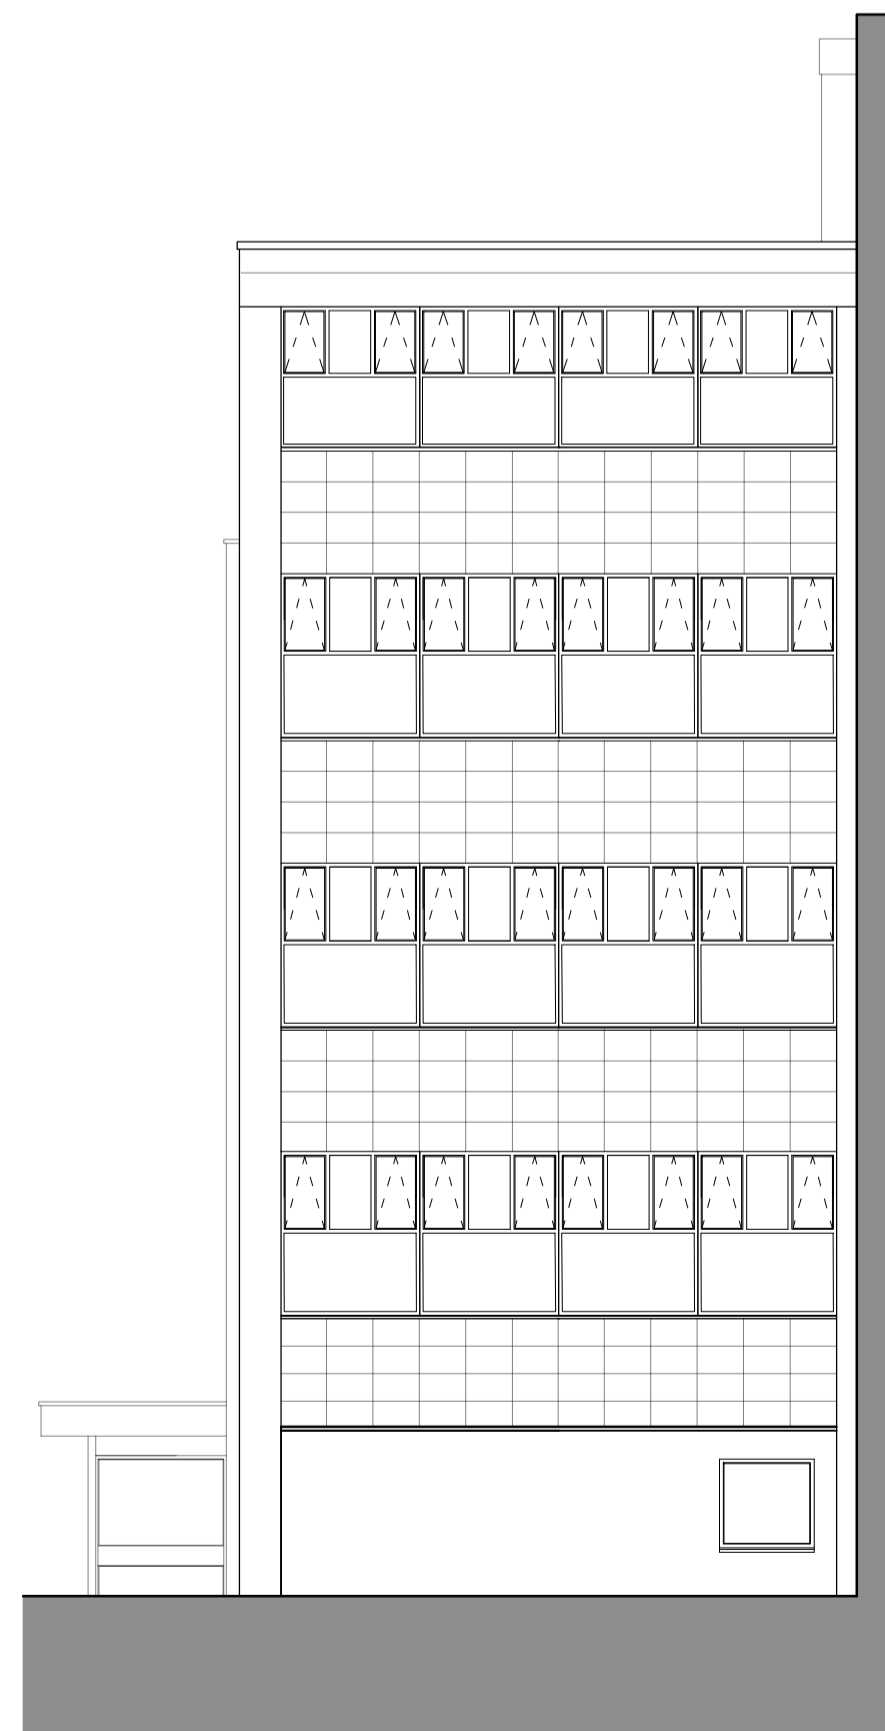

WEST ELEVATION AS PROPOSED

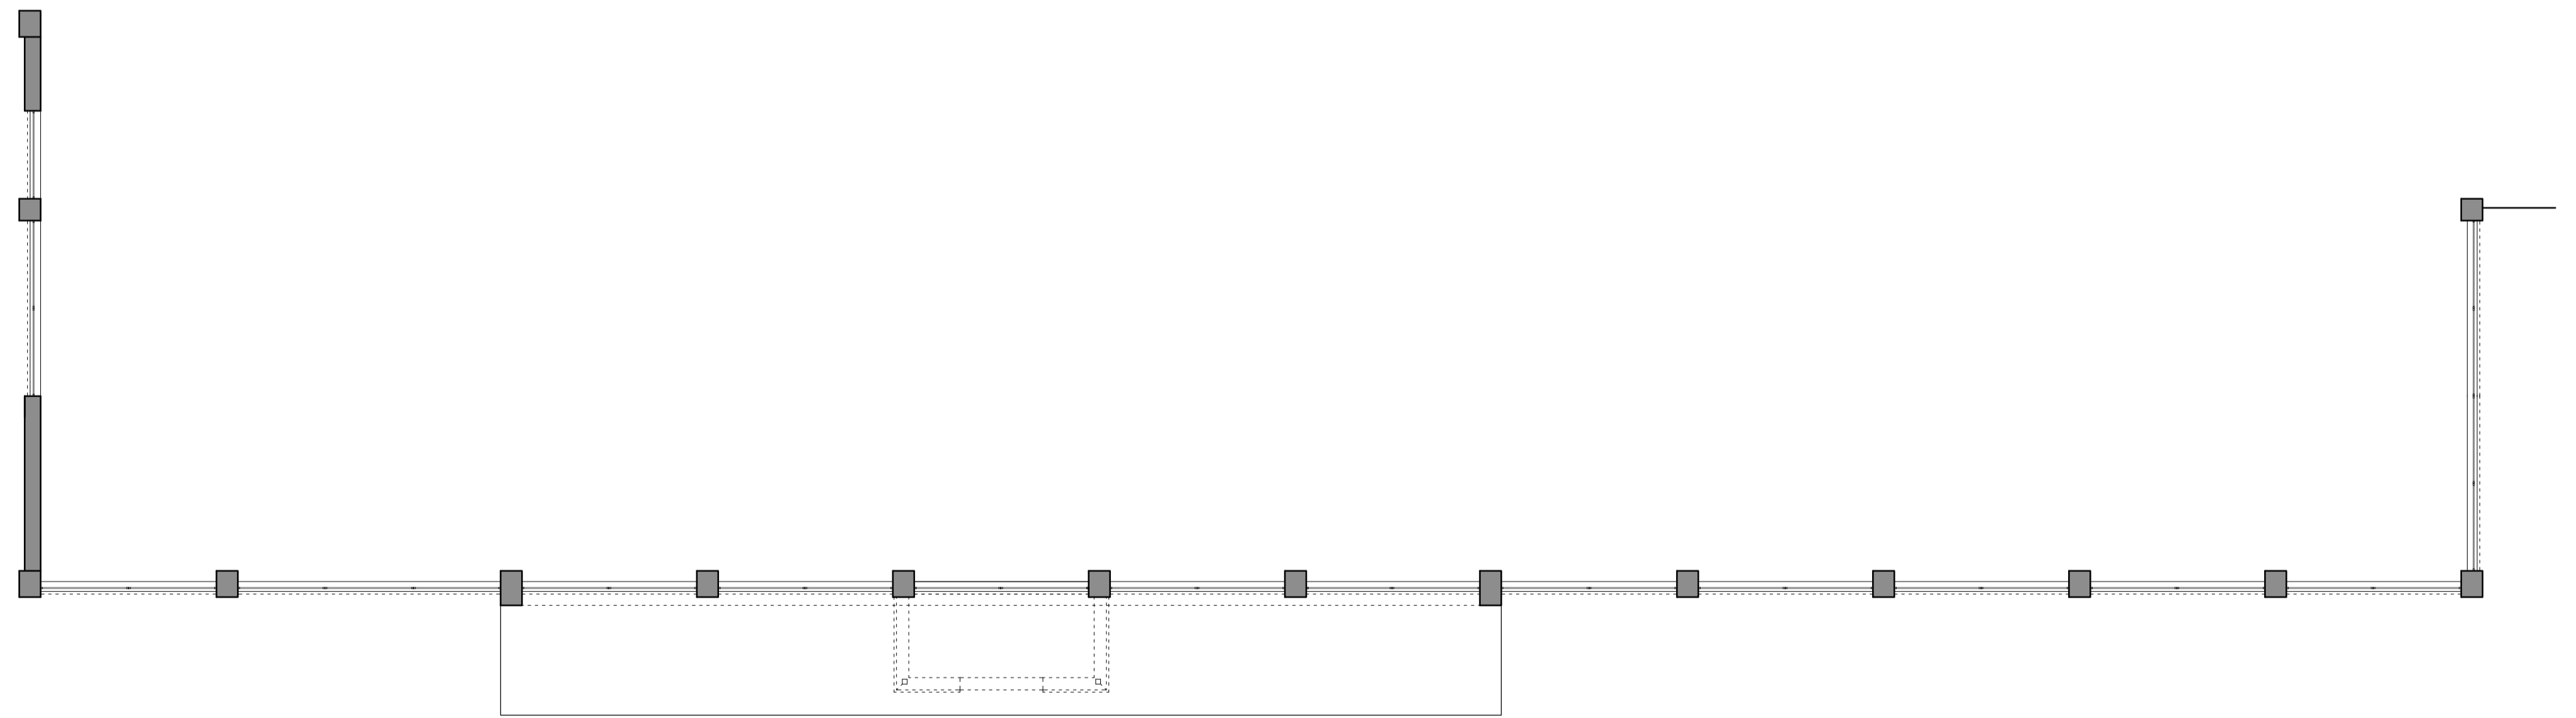

TYPICAL FLOOR (GLAZING) PLAN AS PROPOSED