


# WICKES - DEWSBURY



Existing



Existing

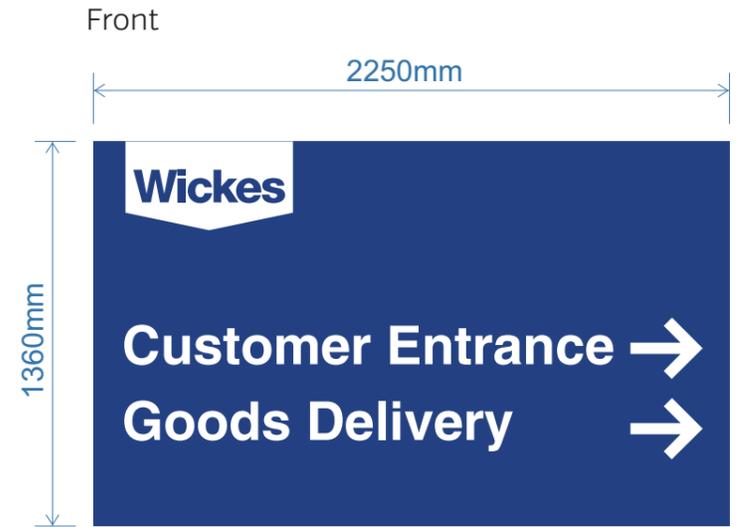

Proposed



Proposed



Reverse



**Sign Description**

2No Double sided Free standing sign.  
Flat ACM panel with direct digital print to face  
Fixed to existing steelwork  
Scale 1:25

this is our client	these are your colours	project	changing your mind?	decision made!
WICKES WILTON ST DEWSBURY WF12 8AB	P288C RAL 5002 P432C RAL 5008 WHITE <b>Helvetica Bold / Black</b>	drawing number: 16944    pages: /1 scale@A3: AS SHOWN date: 20.02.24 designer: S.C. project ID: Facia Sign	A 08.04.24 Free standing signs added B C D E	S.C.     COPYRIGHT © the copyright of this drawing and/or design is vested in the designer & must be neither copied or reproduced without their consent.

