

ARCHITECTURE | PLANNING | DESIGN


Malkin Farm
Brow Lane
Holmfirth
HD9 2RJ
07946872499
paul@paulmatthewsarchitectural.co.uk
www.paulmatthewsarchitectural.co.uk

Company Registration Number: 09898149 – Company Registered in England and Wales

Do not scale from drawing, use figured dimensions only.

All dimensions must be checked and verified on site prior to commencement of works and architect to be notified of any discrepancies.

The copyright for these drawings remains the property of Paul MatthewsArchitectural Ltd. They must not be reproduced in any way without prior written consent from the originator (Paul MatthewsArchitecturalLtd).

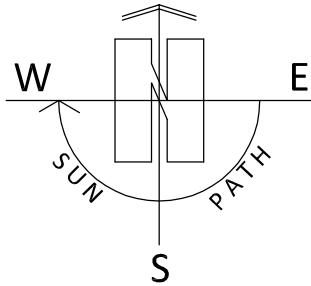


Project
Change of Use of Private Art Studio to Use Class E(e) Mental Health Therapy Unit at Wonderland, Upper Hagg Road, Thongsbridge, Holmfirth, HD9 3TF.
Client

Mrs G Walker

Drawing Title/Issue


Existing Block Plan

scale 1:500 date 02/2024 sheet size A4 dwg. no. 24/988/02a

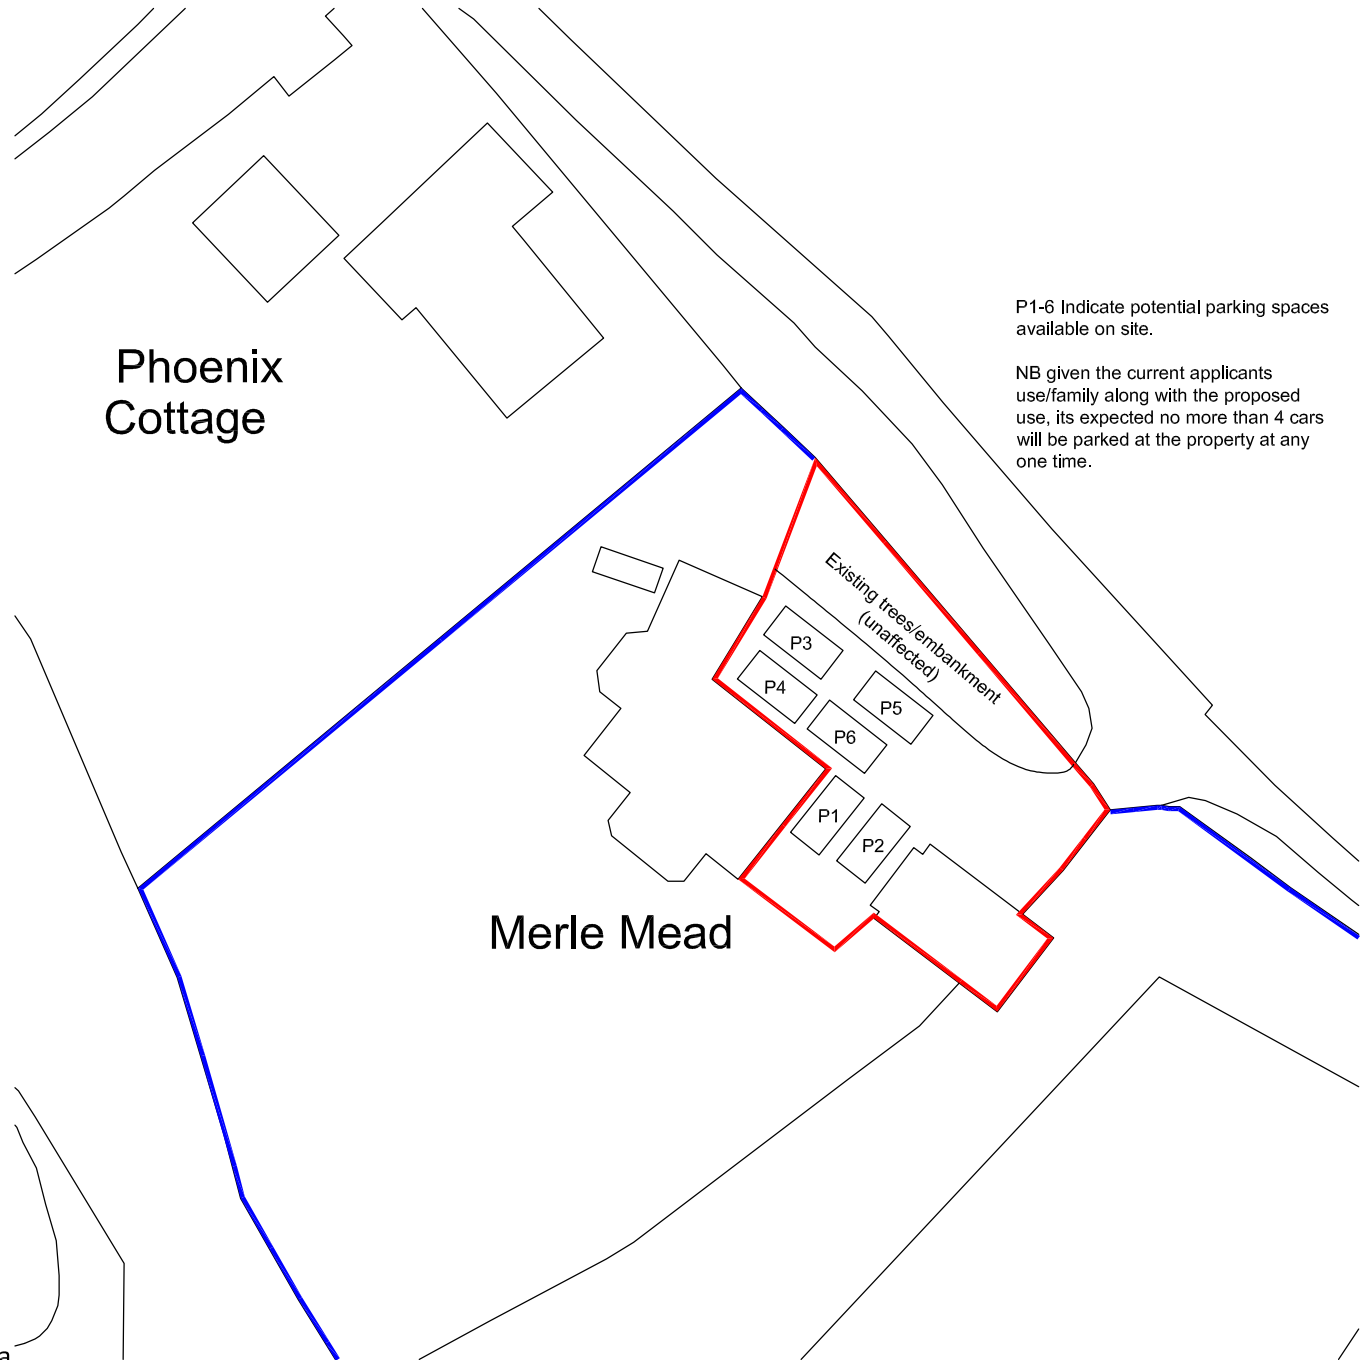

P1-6 Indicate potential parking spaces available on site.

NB given the current applicants use/family along with the proposed use, its expected no more than 4 cars will be parked at the property at any one time.

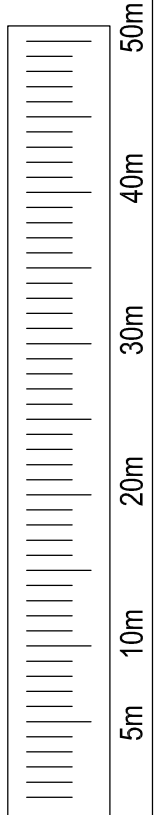

1:500