


1 East Elevation - existing
1:50

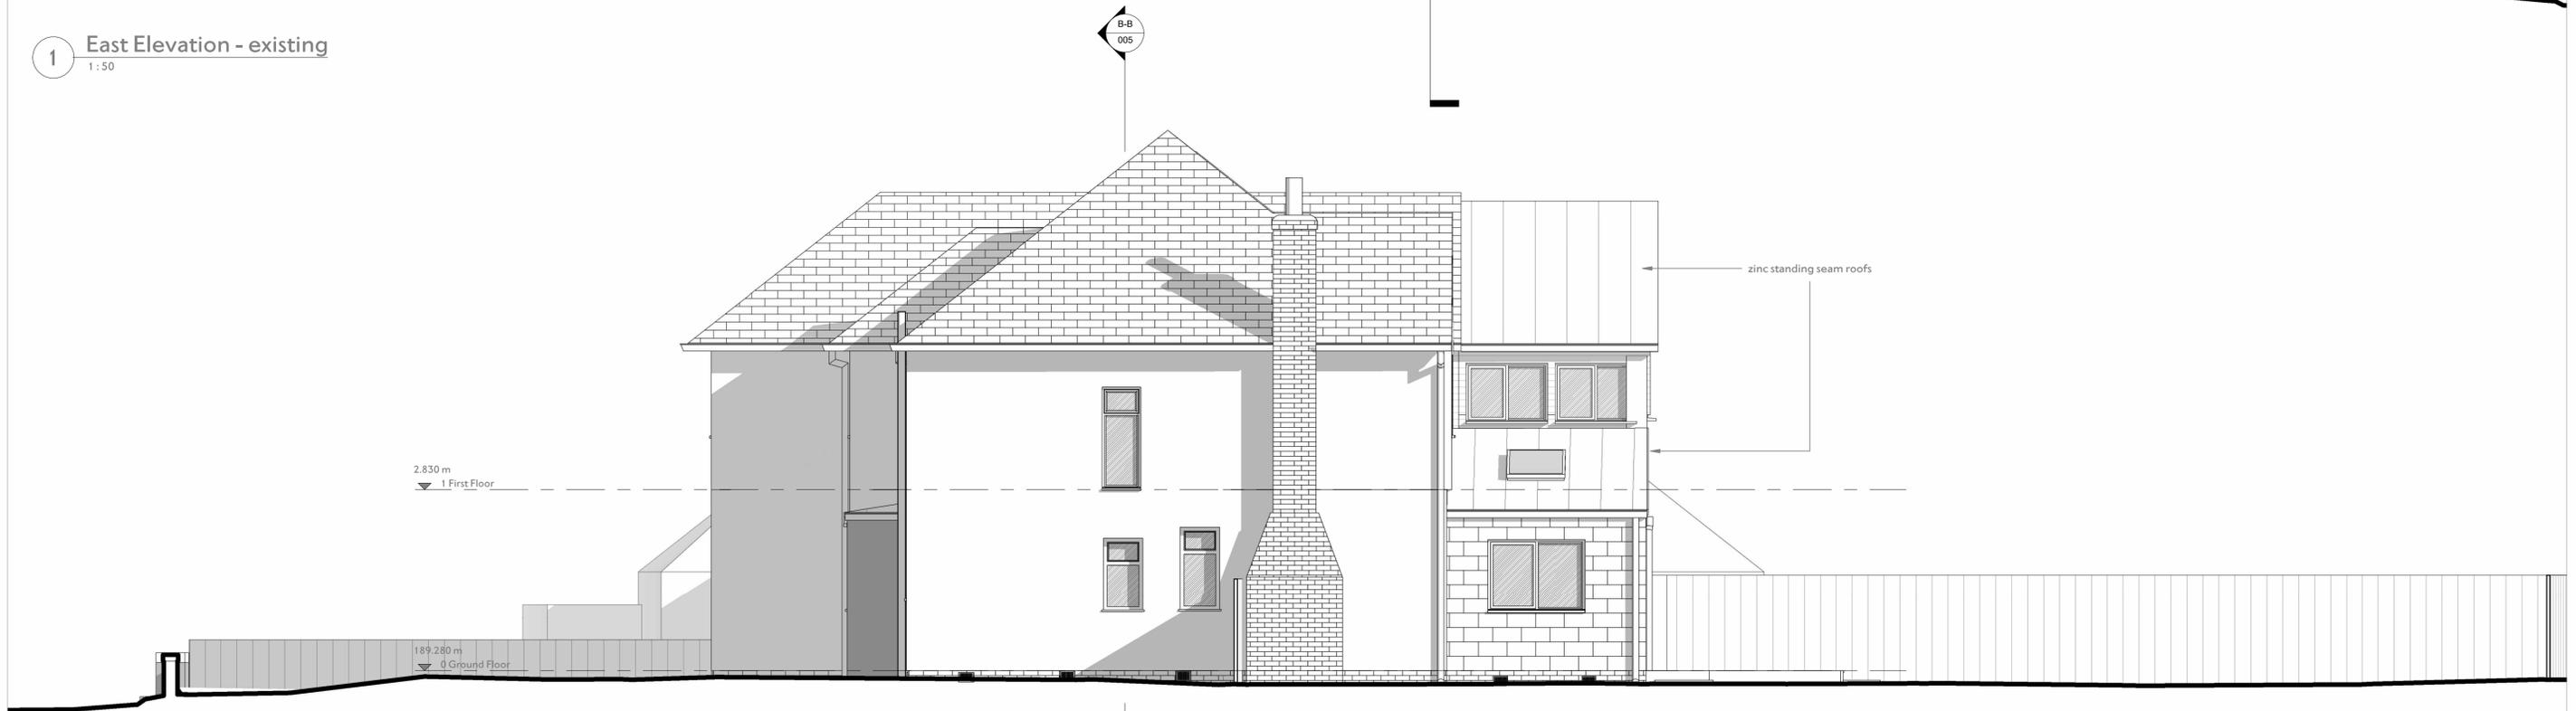

2 West elevation - existing
1:50

Andrew Lees Architect (ALA) shall have no responsibility for any use made of this document other than for that which it was prepared and issued.
All dimensions should be checked on site. It is the Contractor's responsibility to check all governing dimensions and verify all dimensions on site before commencing any work or making any shop drawings.
SCALE WITH CAUTION AS DISTORTION CAN OCCUR
This drawing is to be read in conjunction with the architectural specification, the CDH documentation, and with the structural, mechanical and electrical drawings and any other relevant design information by others.
Any drawing errors or divergences should be brought to the attention of ALA at the contact details shown on this sheet.

Based on topographical survey by MT Surveys Ltd, dated 14/07/2023, drawing reference 1000-270_2D (A1) & Measured Elevation & Section Survey by MT Surveys Ltd, dated 05/12/2023. Refer to original drawings for survey notes / key.
Daylight / shadow simulation for East Elevation: 20th March, 12:00 hrs.
Daylight / shadow simulation for West Elevation: 20th March, 16:00 hrs.

REVISION

NO.	DESCRIPTION	DATE	NO.	DESCRIPTION	DATE	NO.	DESCRIPTION	DATE
1	First Issue	03/02/24						

PROJECTION



UTM

ANDREW LEES ARCHITECT
48 Norwich
South Street
Park Hill
Sheffield
S2 5AY
E andrew@andrewleesarchitect.co.uk
T 07941 328 355
www.andrewleesarchitect.co.uk

35 Cumberland Avenue, Fixby
Huddersfield
Mr Abdul Bismilla
Planning 03/02/24
East & West Elevations - existing 1:50
ALA-045-007