


IF IN ANY DOUBT PLEASE ASK THE ARCHITECT FOR CLARIFICATION.  
 DO NOT SCALE FROM DRAWING. ALL DIMENSIONS TO BE CHECKED ON SITE.  
 THE COPYRIGHT FOR THESE DRAWINGS REMAINS THE PROPERTY OF THE ARCHITECT.  
 THEY MUST NOT BE REPRODUCED IN ANY WAY WITHOUT THE ARCHITECTS PRIOR  
 WRITTEN CONSENT.

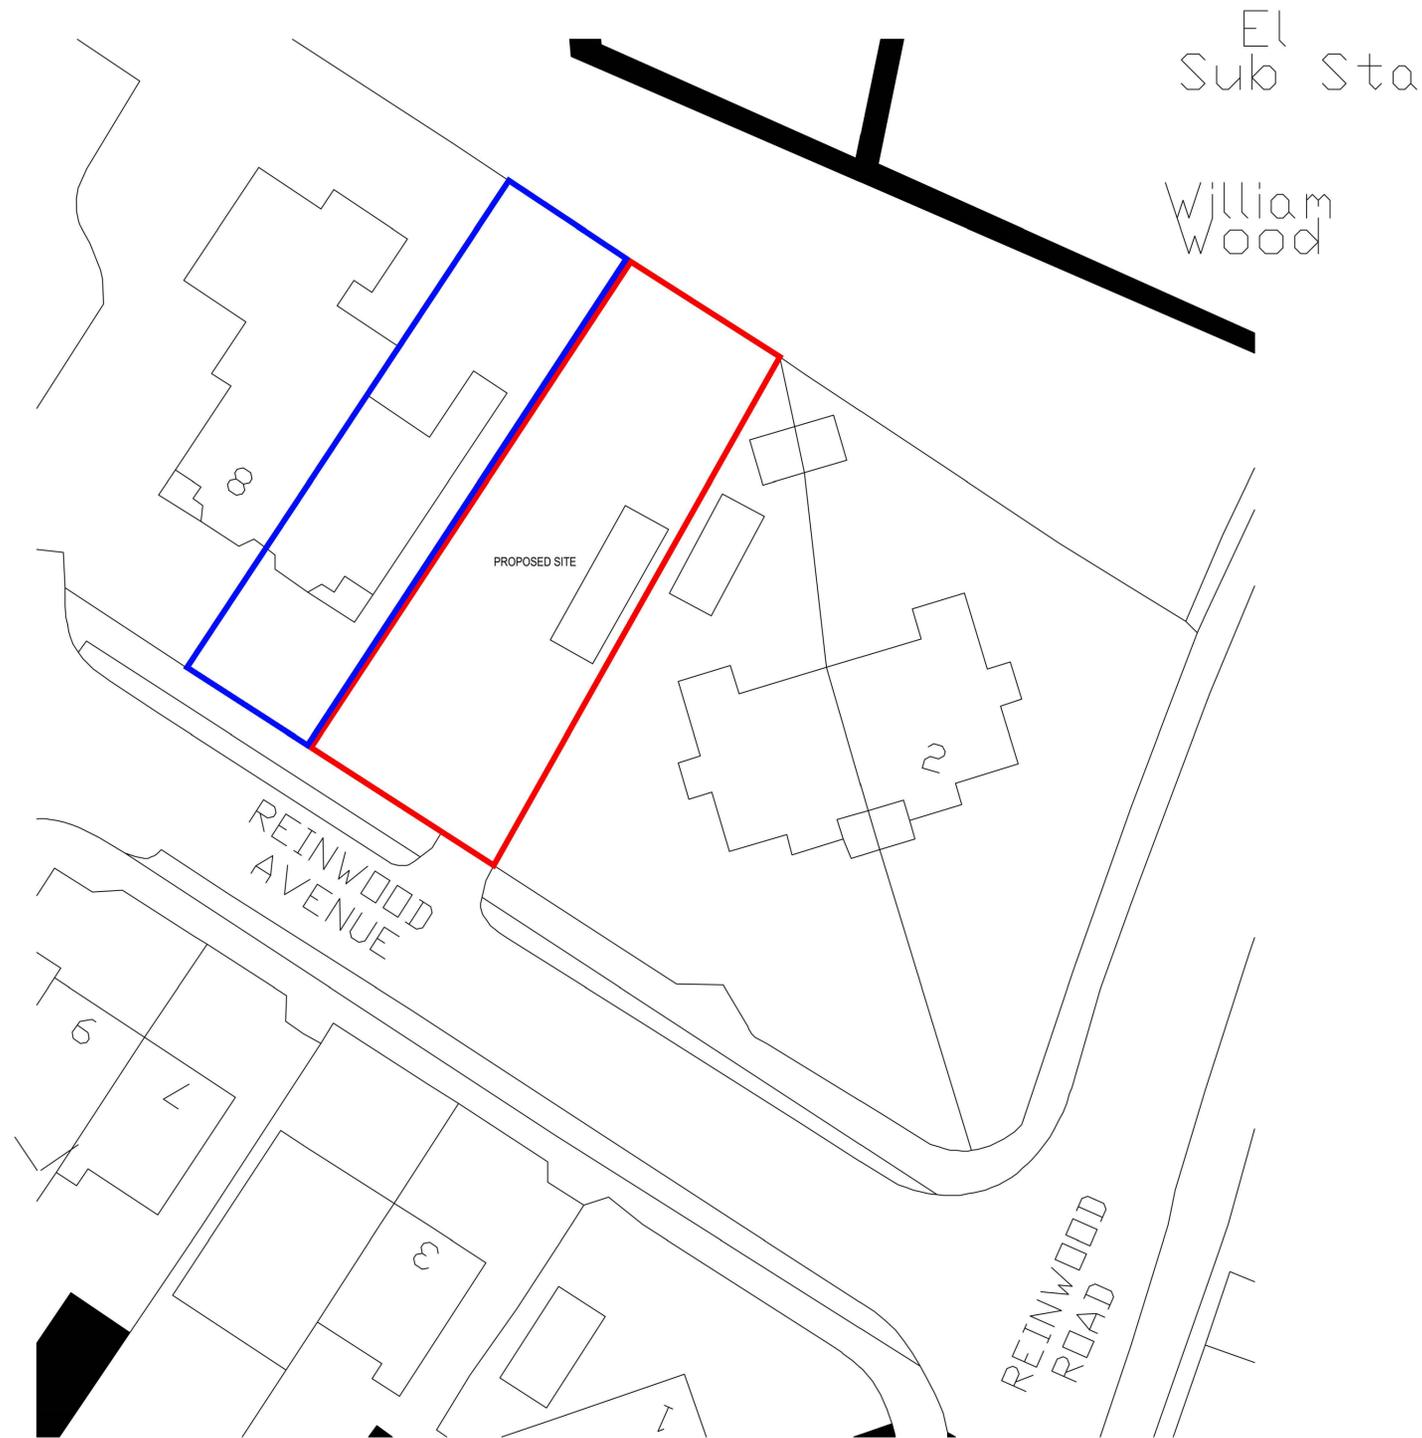

LOCATION PLAN 1 :200

 <b>NORTHERN DESIGN</b> <b>OLDHAM</b> Chartered Architects  17 STATION LANE GROTTON OLDHAM OL4 5QY TELEPHONE 07753859616			
CLIENT			
MR SINGH			
PROJECT			
PROPOSED DWELLING SITE ADJACENT 6 REINWOOD AVENUE MARSH			
DRAWING TITLE			
LOCATION PLAN			
Rev.	Notes	Date	Drawn
SCALE	1:200@A1	06.23	A.D.
PROJECT No.	DRAWING No.	Rev.	
2351	02		