


EXISTING BLOCK PLAN

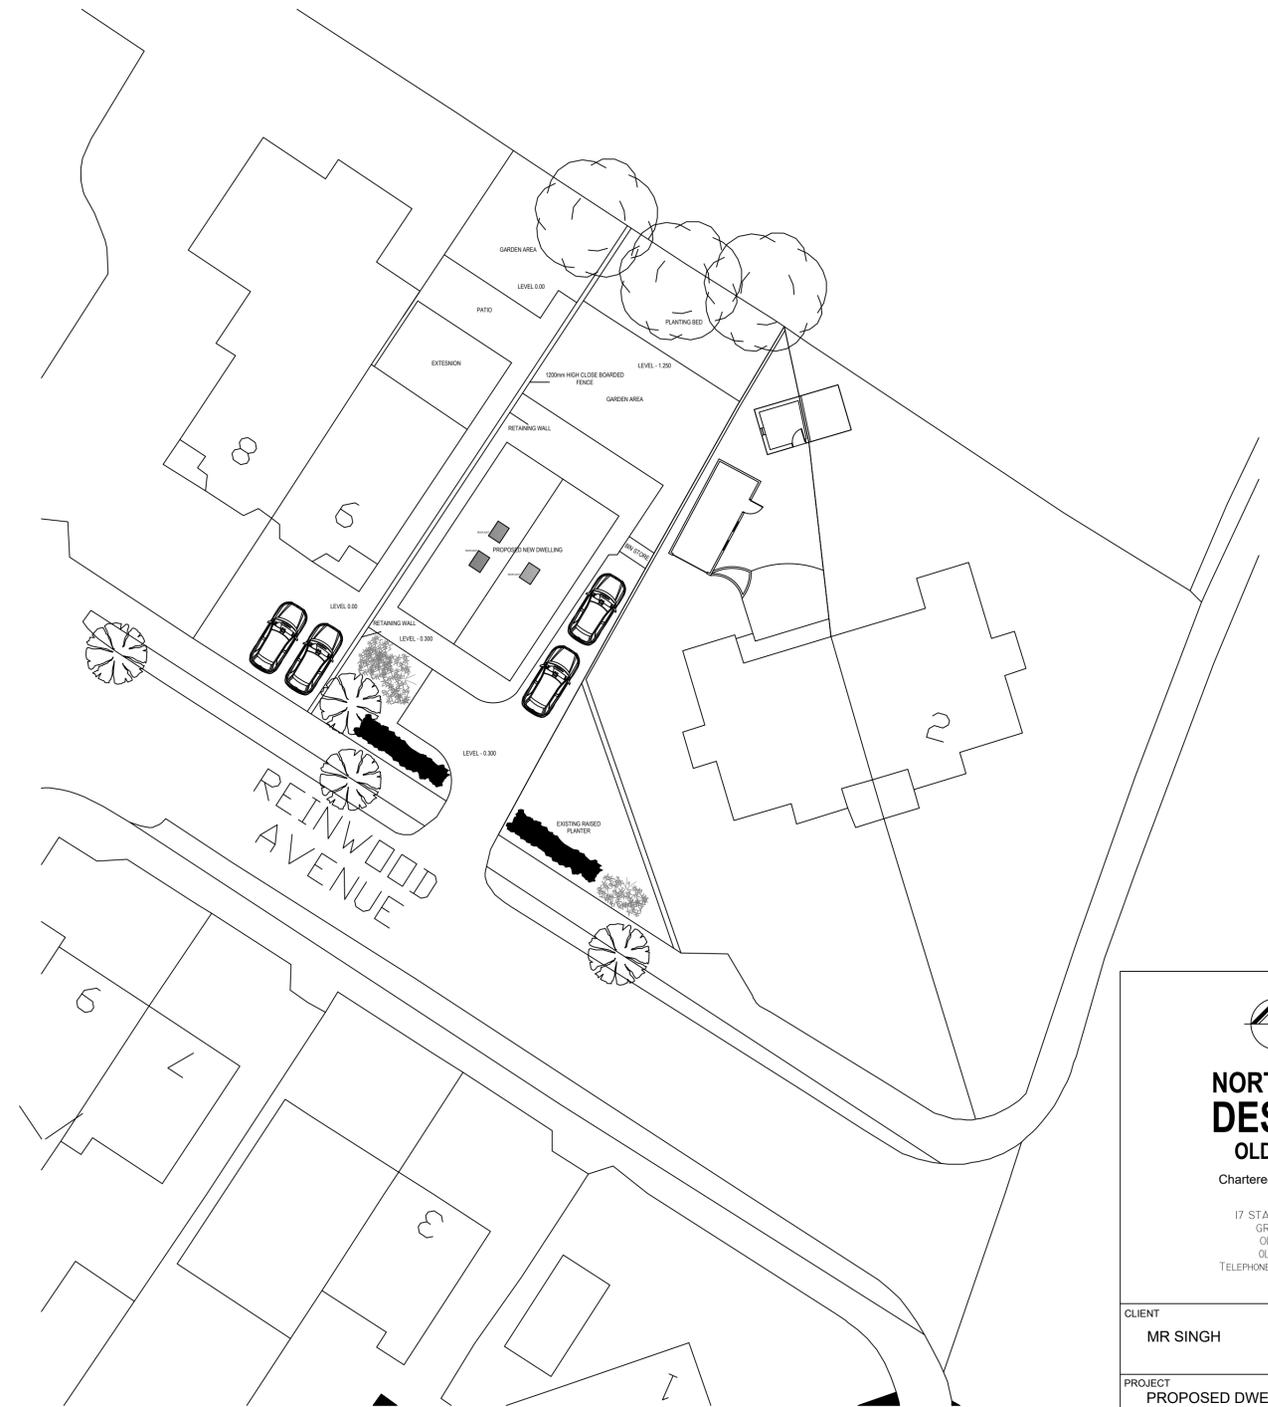

PROPOSED BLOCK PLAN


NORTHERN DESIGN
OLDHAM
 Chartered Architects
 17 STATION LANE
 GROTON
 OLDHAM
 OL4 5GF
 TELEPHONE 07753859616

CLIENT
MR SINGH

PROJECT
**PROPOSED DWELLING SITE
 ADJACENT
 6 REINWOOD AVENUE
 MARSH**

DRAWING TITLE
**EXISTING AND PROPOSED SITE
 PLANS**

Rev.	Notes	Date	Drawn
A	PLANNING	04.24	A.D.
B	BAY WINDOW	04.24	A.D.
C	PLANNING REVISIONS	05.24	A.D.
D	PLANNING REVISIONS	05.24	A.D.
E	PLANNING REVISIONS	06.24	A.D.

SCALE 1:200@A1 06.23 A.D.

PROJECT No.	DRAWING No.	Rev.
2351	01	E